


UTILITIES BY OTHERS

ALL PROPOSED UTILITY WORK SHOWN ON THIS SHEET WILL BE DONE BY OTHERS. NO PAYMENT WILL BE MADE TO THE CONTRACTOR FOR PROPOSED UTILITY WORK SHOWN ON THIS SHEET.

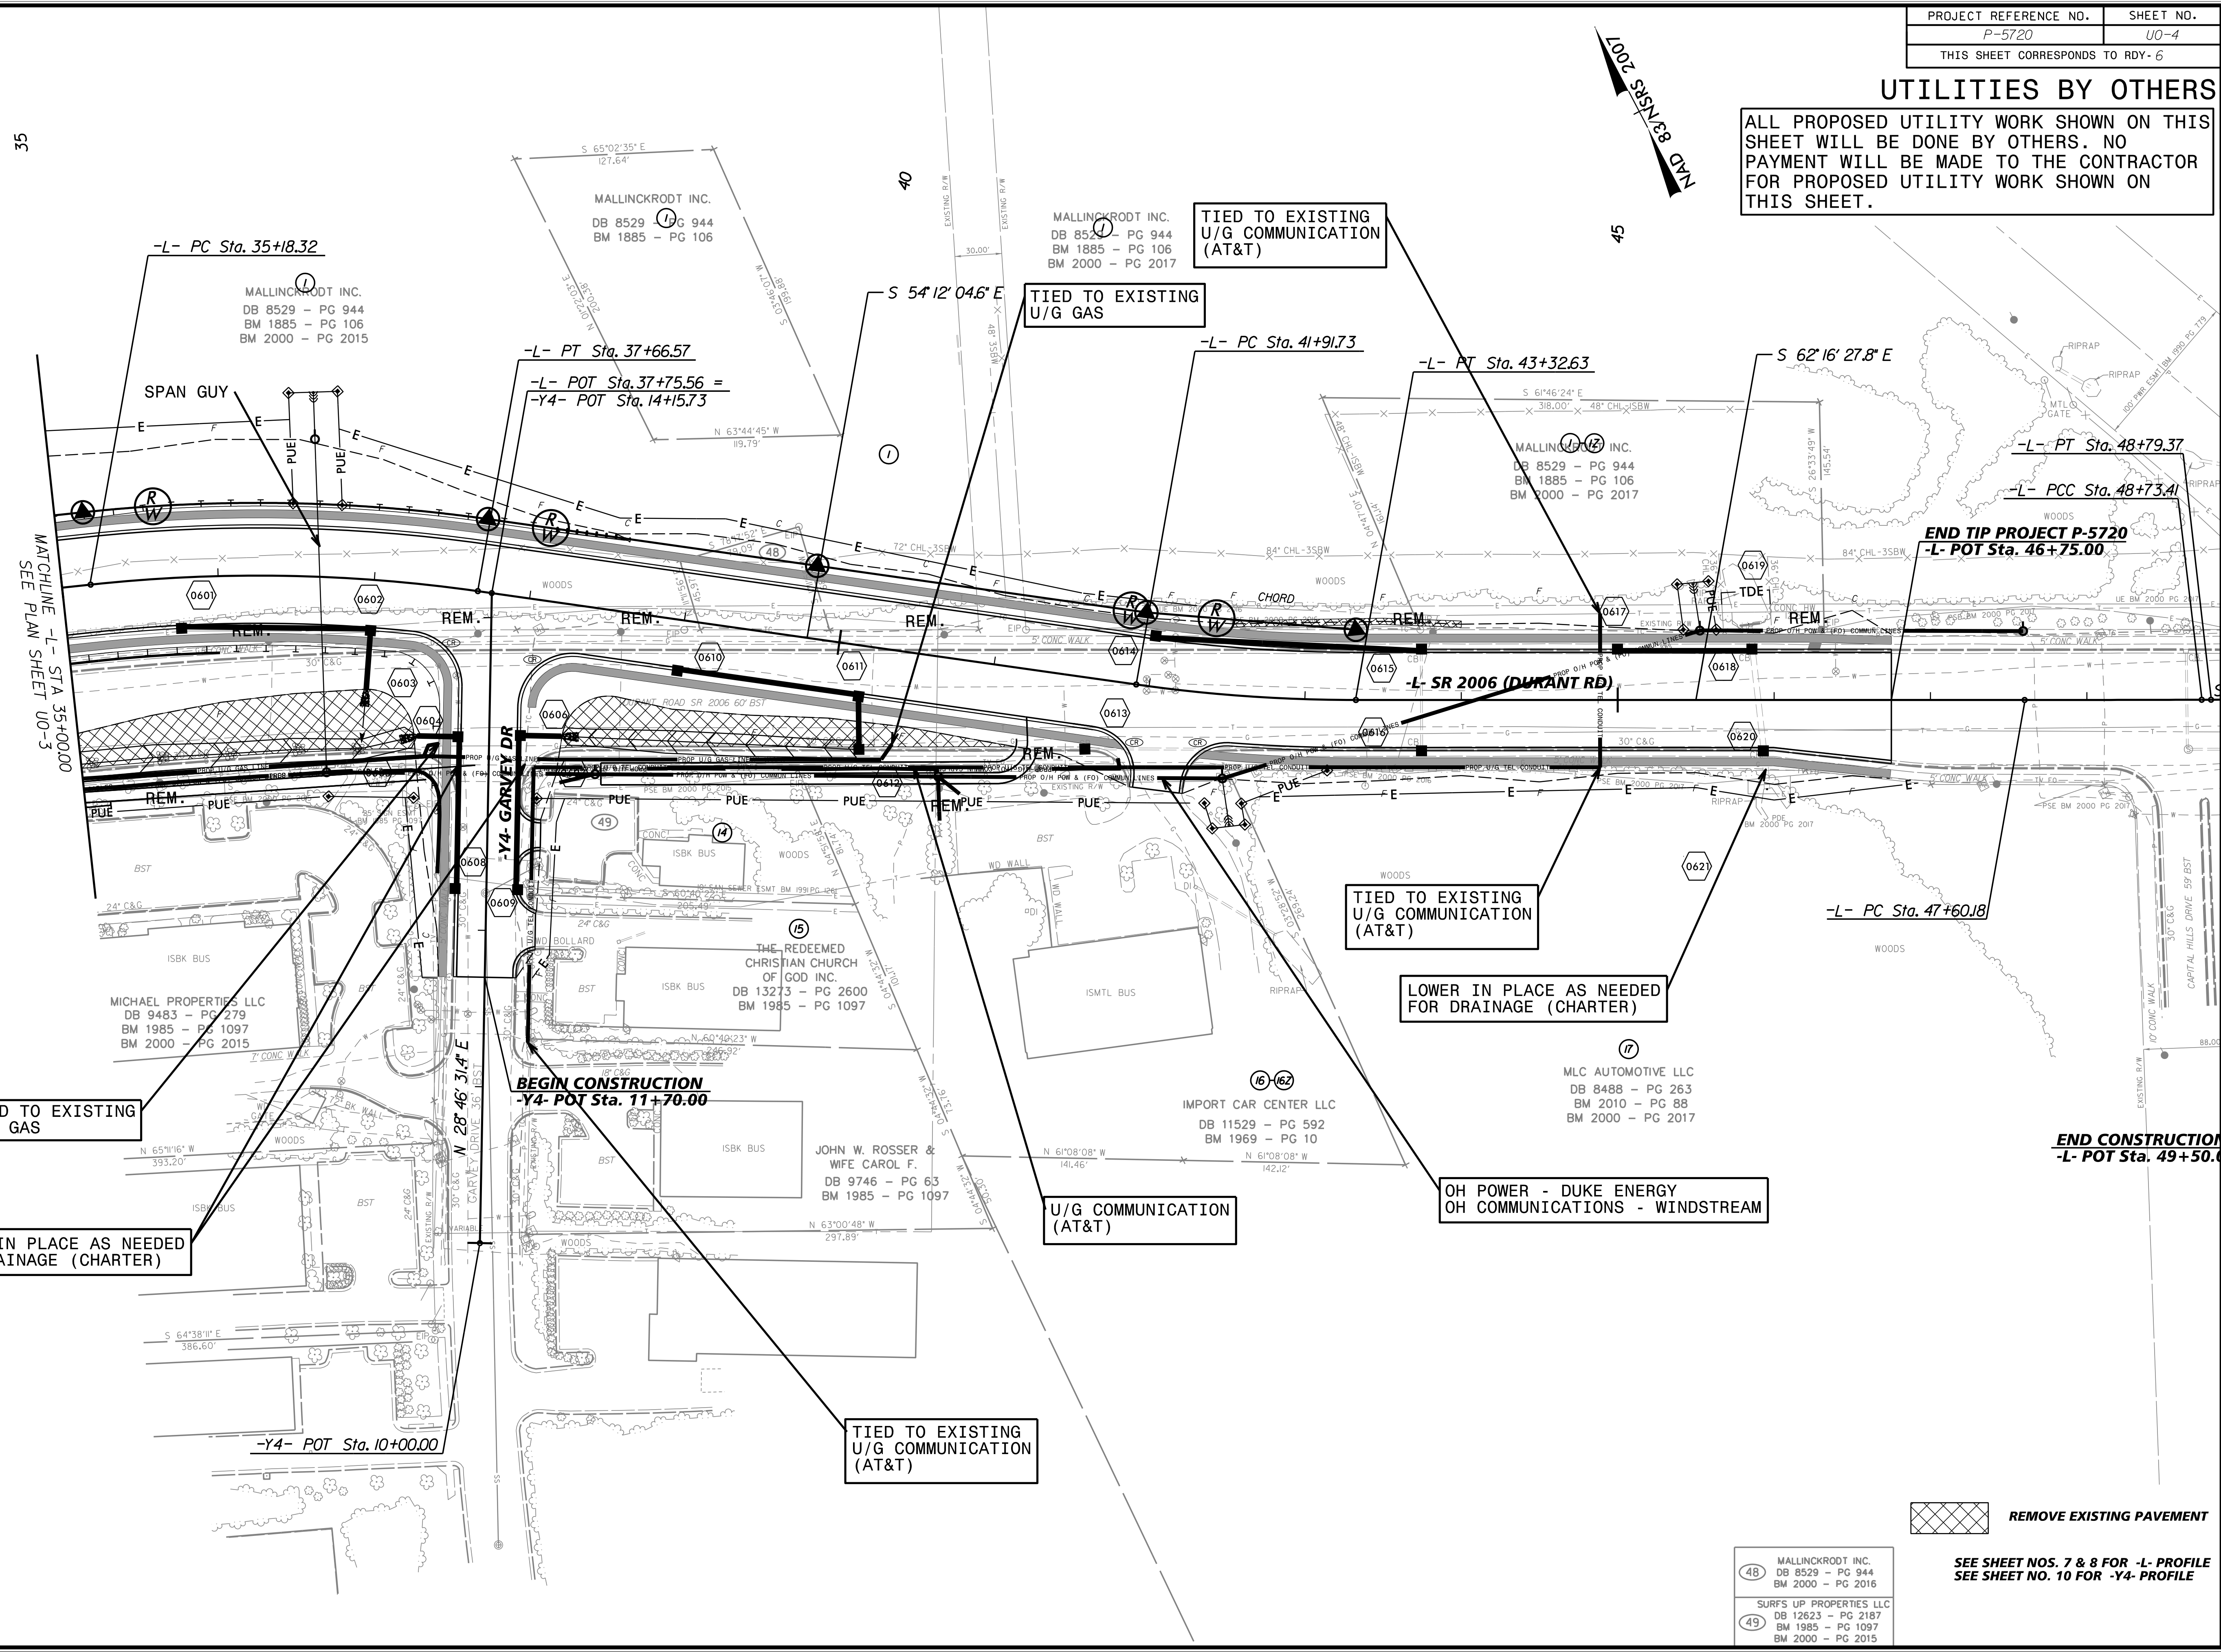

TIED TO EXISTING U/G GAS

LOWER IN PLACE AS NEEDED FOR DRAINAGE (CHARTER)

BEGIN CONSTRUCTION -Y4- POT Sta. 11+70.00

TIED TO EXISTING U/G COMMUNICATION (AT&T)

U/G COMMUNICATION (AT&T)

TIED TO EXISTING U/G GAS

TIED TO EXISTING U/G COMMUNICATION (AT&T)

TIED TO EXISTING U/G COMMUNICATION (AT&T)

LOWER IN PLACE AS NEEDED FOR DRAINAGE (CHARTER)

OH POWER - DUKE ENERGY
OH COMMUNICATIONS - WINDSTREAM

REMOVE EXISTING PAVEMENT

- (48) MALLINCKRODT INC.
DB 8529 - PG 944
BM 2000 - PG 2016
- (49) SURF'S UP PROPERTIES LLC
DB 12623 - PG 2187
BM 1985 - PG 1097
BM 2000 - PG 2015

SEE SHEET NOS. 7 & 8 FOR -L- PROFILE
SEE SHEET NO. 10 FOR -Y4- PROFILE

5/14/99 1/23/02 ut_rdy6_u04_psh.dgn