

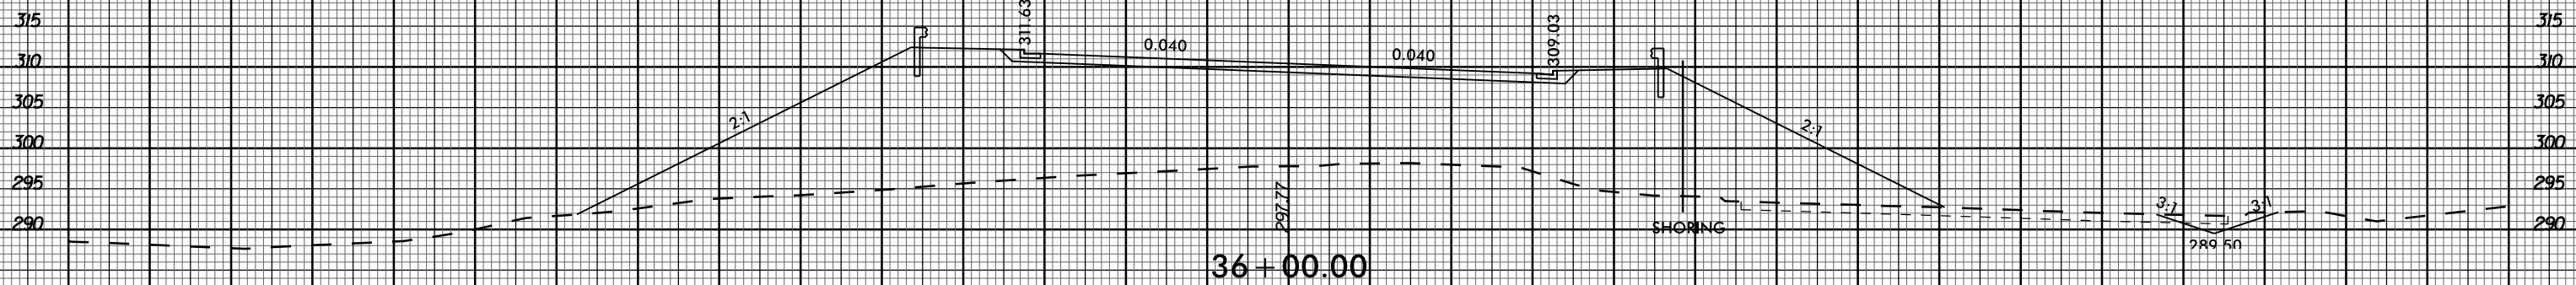



8/23/99

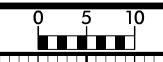

36 + 00.00

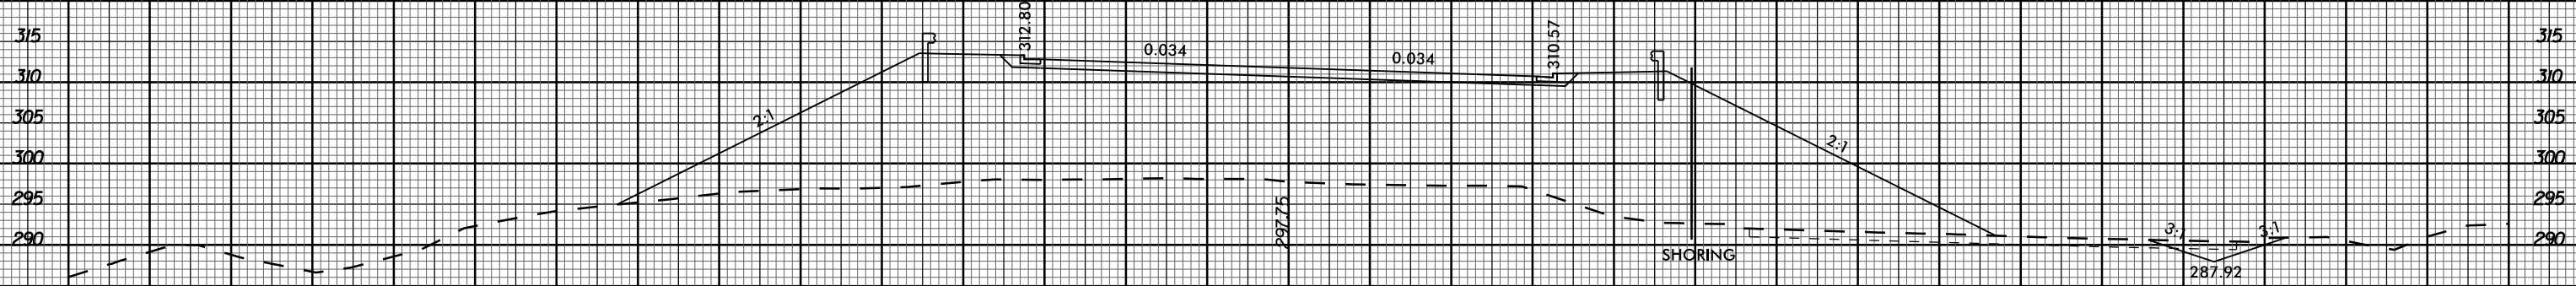

35 + 50.00

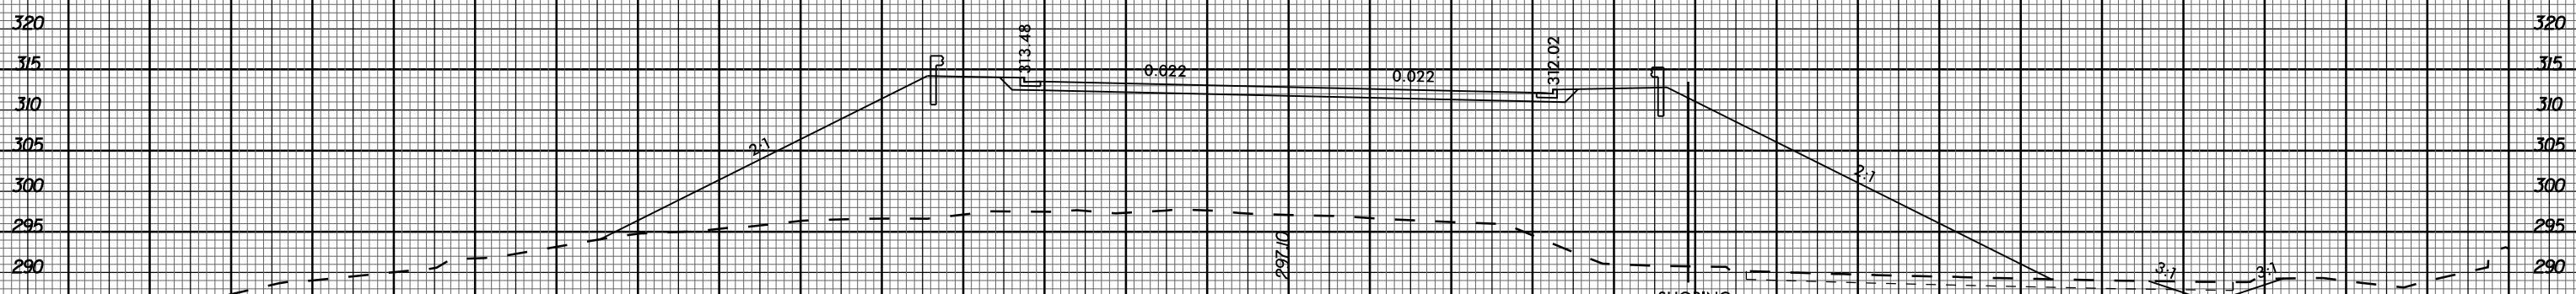

35 + 00.00

L- SR 2006 (DURANT ROAD)

9/7/2021