




11 + 50.00

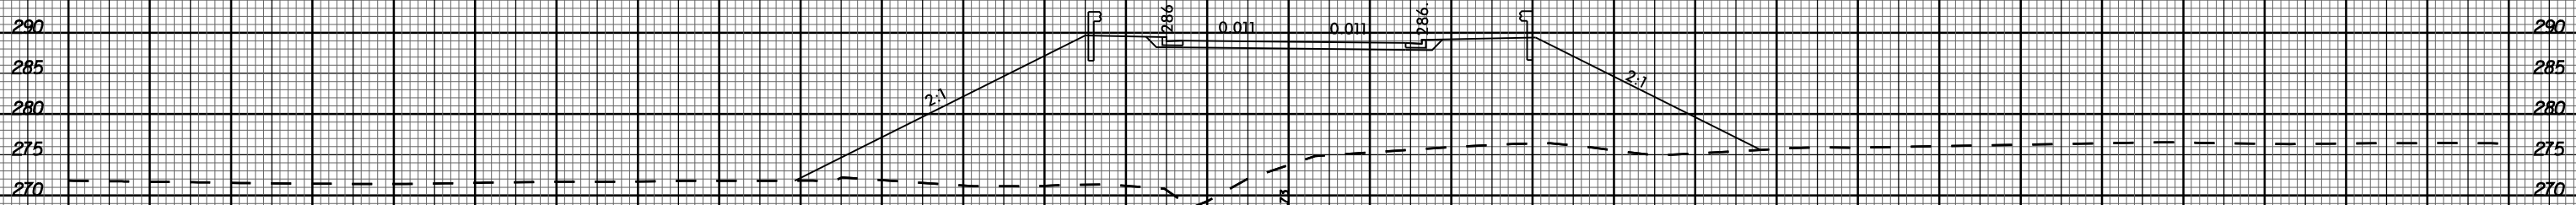

11 + 00.00

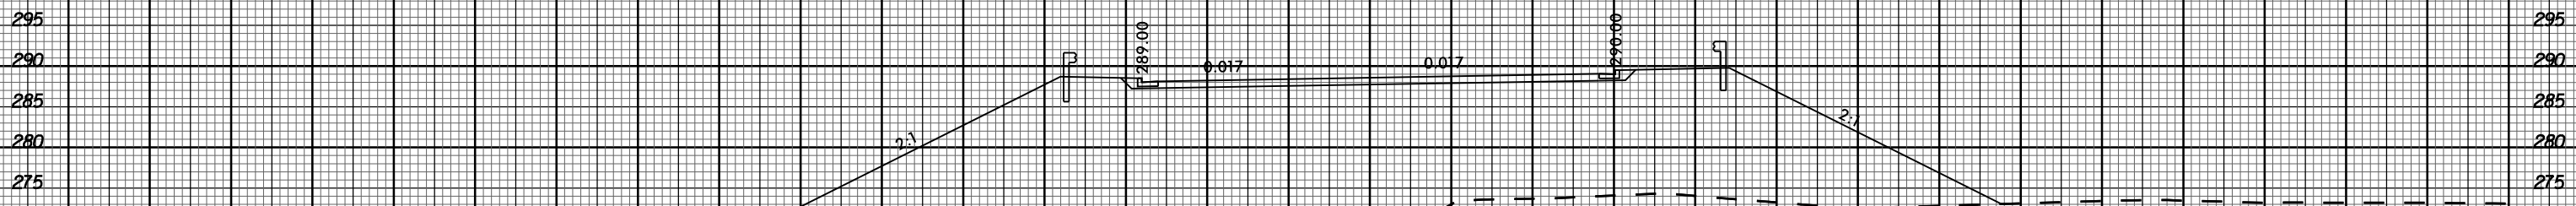

10 + 50.00

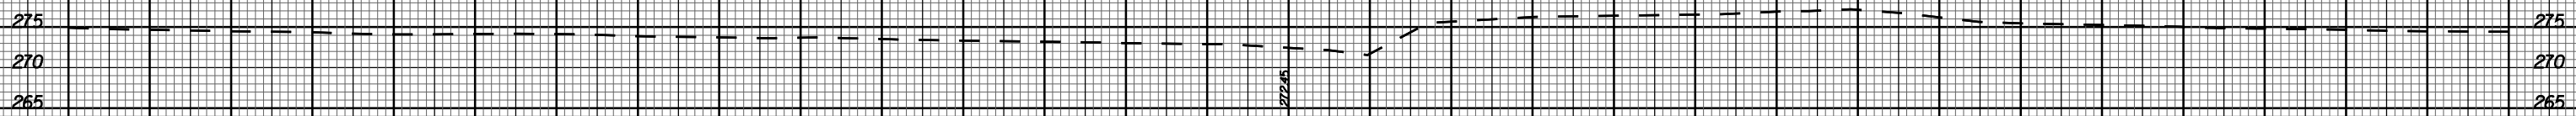

10 + 00.00

-Y2REV- ACCESS ROAD