



NOTES

FOR PILE SPLICE DETAILS, SEE SHEET 3 OF 3.  
 FOR SECTION A-A AND B-B, SEE SHEET 3 OF 3.  
 THE PORTIONS OF THE WINGWALLS ABOVE THE CONSTRUCTION JOINT ARE TO BE POURED WITH THE END BENTS. AT THE CONTRACTOR'S OPTION, THESE PORTIONS MAY BE POURED AS A PART OF THE SUPERSTRUCTURE, IN WHICH CASE CLASS 'AA' CONCRETE MAY BE USED.

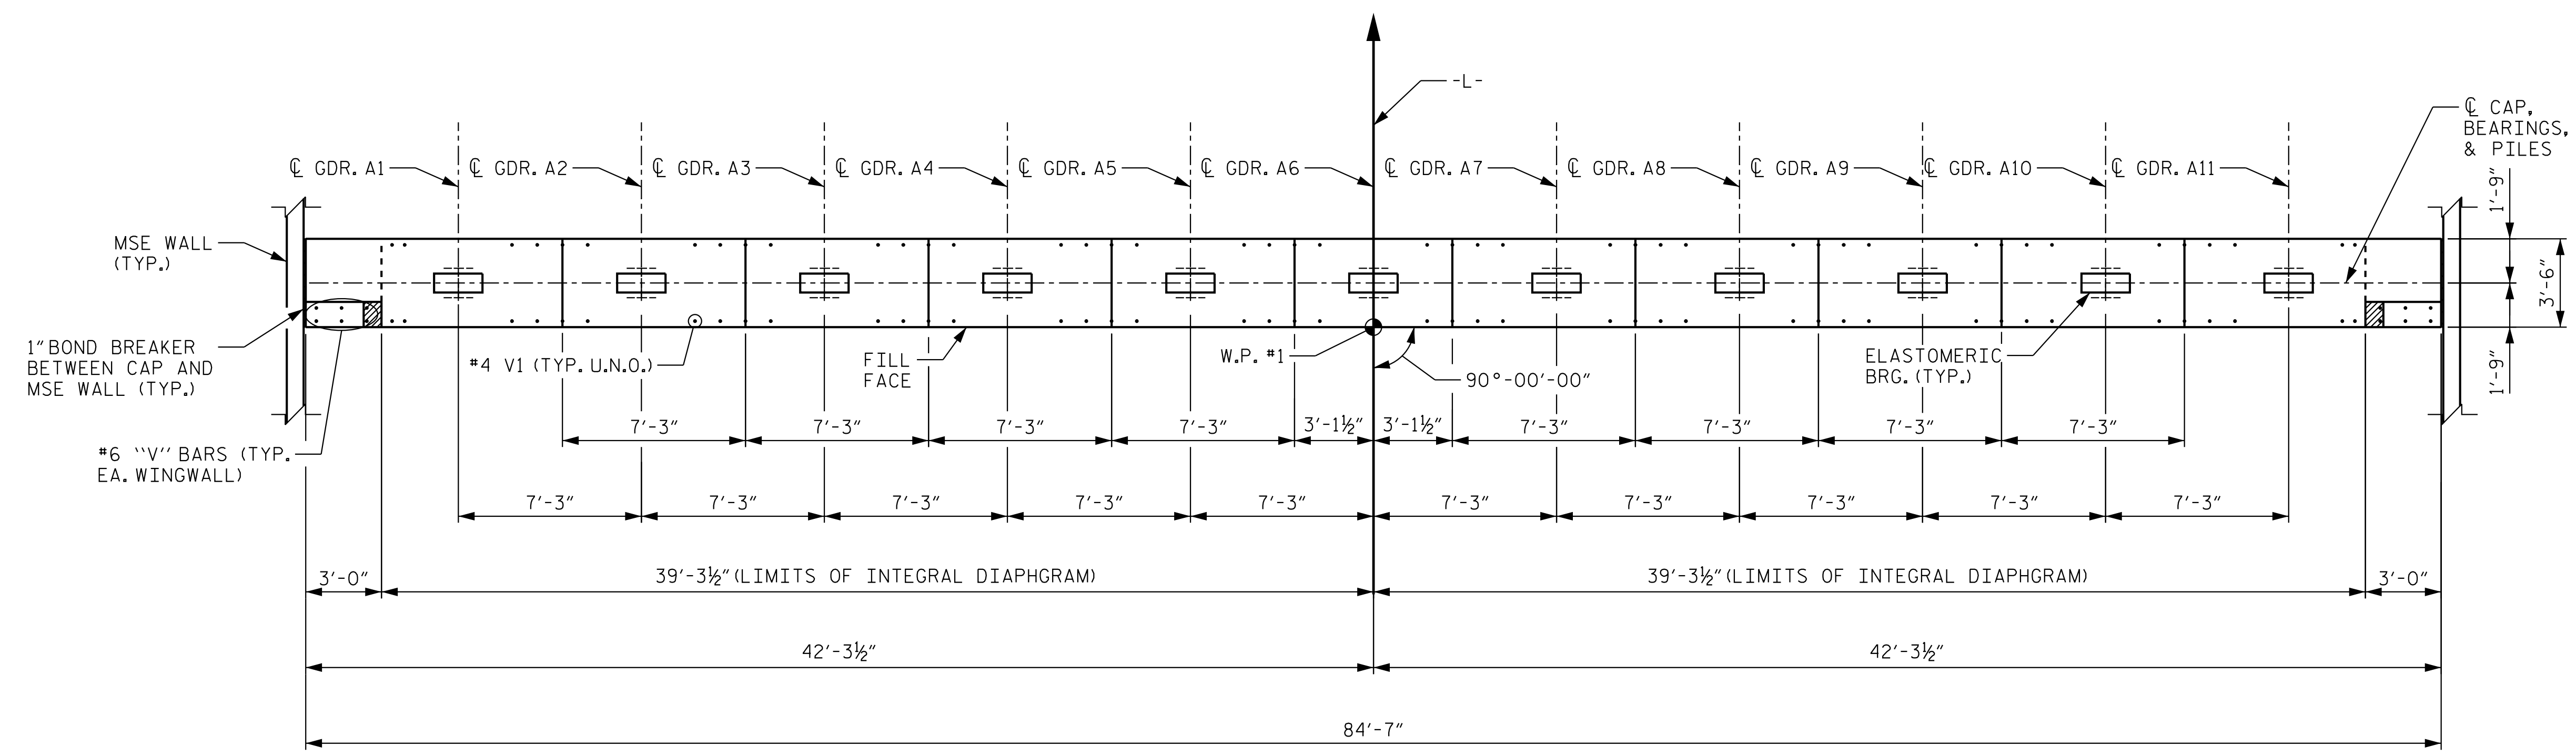


PLAN

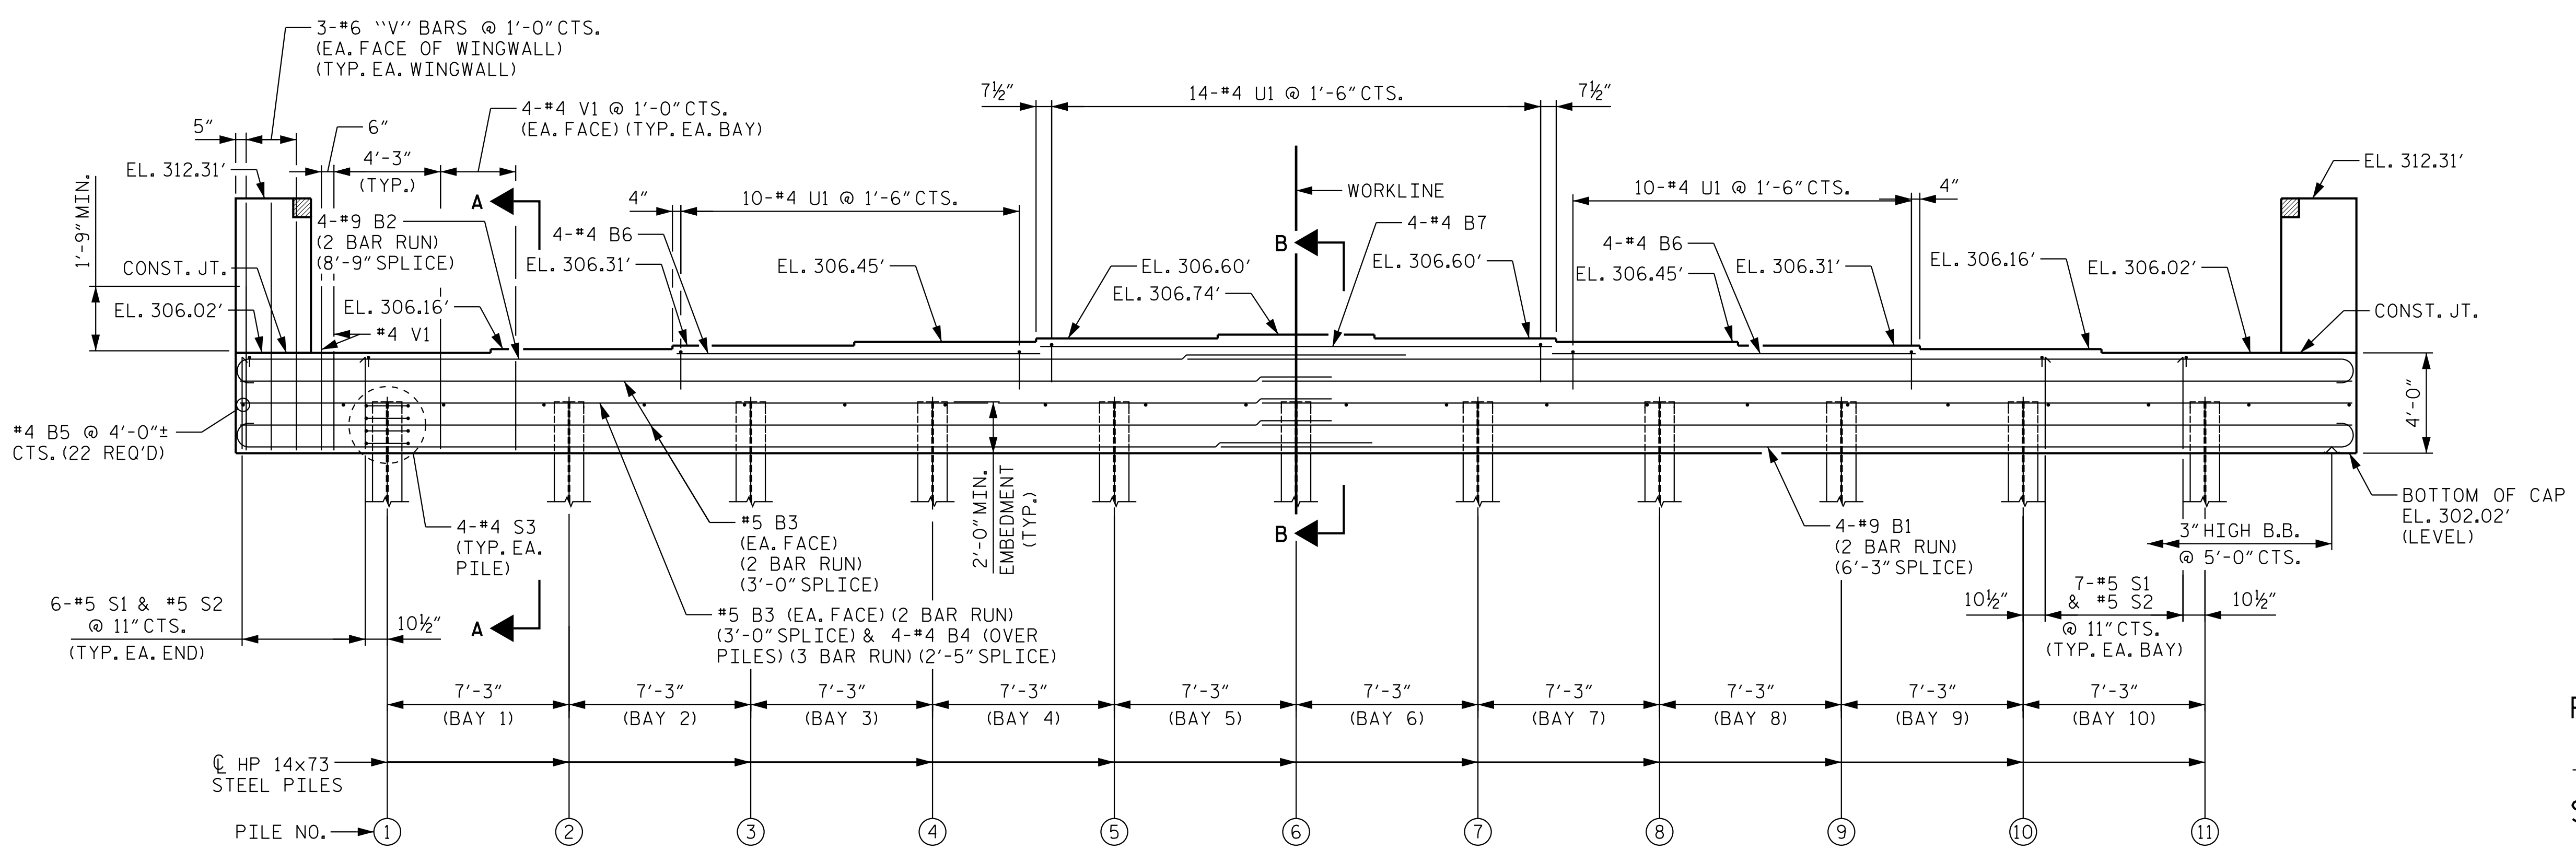

ELEVATION

PROJECT NO. P-5720  
WAKE COUNTY  
 STATION: 32+23.01 -L-

SHEET 1 OF 3

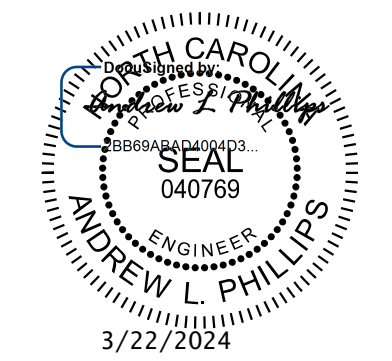

**Kimley»Horn**  
 421 Fayetteville Street, Suite 600  
 Raleigh, NC 27601-1772  
 Phone (919) 677-2000  
 NC LICENSE # F-0102

STATE OF NORTH CAROLINA				SHEET NO. S-24
DEPARTMENT OF TRANSPORTATION RALEIGH				
SUBSTRUCTURE				TOTAL SHEETS 33
END BENT 1 PLAN AND ELEVATION				
REVISIONS				
NO.	BY:	DATE:	NO.	DATE:
1			3	
2			4	

**DOCUMENT NOT CONSIDERED FINAL  
 UNLESS ALL SIGNATURES COMPLETED**

3/22/2024 K:\RD1\Structure\Bridges\NC\1036002 - P-5720\Cad\Drawings\5720\_SML\EL\_911494.dwg

DRAWN BY: J. I. KIMBLE DATE: 1/19  
 CHECKED BY: M. D. MAGEE DATE: 1/19  
 DESIGN ENGINEER OF RECORD: S. A. DENNEY DATE: 1/19