

09/08/99

TIP PROJECT: P-5720

T.I.P. NO.	SHEET NO.
P-5720	UO-1




NOTE:
 ALL UTILITY WORK SHOWN ON THIS SHEET WILL BE DONE BY OTHERS. NO PAYMENT WILL BE MADE TO THE CONTRACTOR FOR UTILITY WORK SHOWN ON THIS SHEET.

STATE OF NORTH CAROLINA
 RAIL DIVISIONS

**UTILITIES BY OTHERS PLANS
 WAKE COUNTY**

LOCATION: PROPOSED GRADE-SEPARATION OF DURANT ROAD (SR 2006)
 OVER CSX S LINE RAILROAD IN RALEIGH

TYPE OF WORK: POWER, COMMUNICATIONS, AND GAS RELOCATION

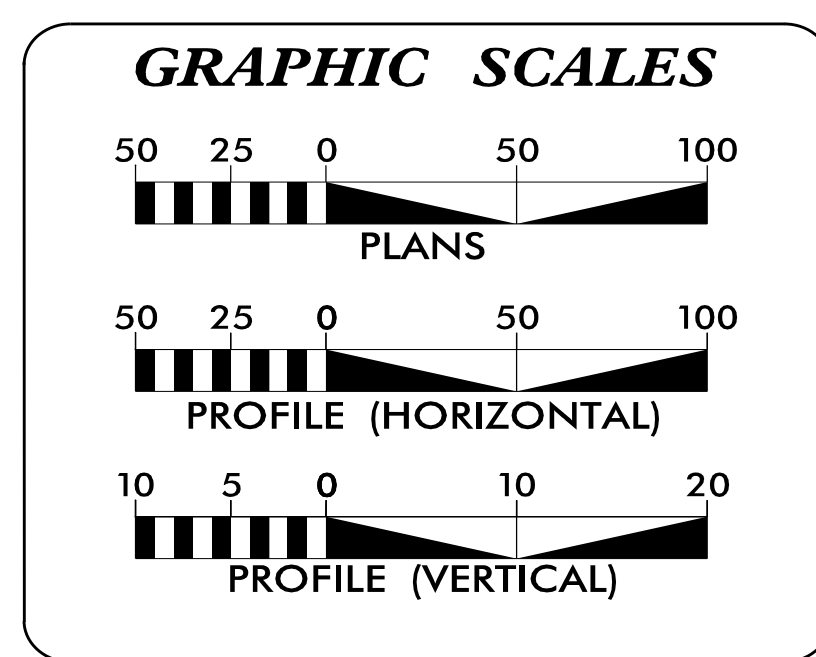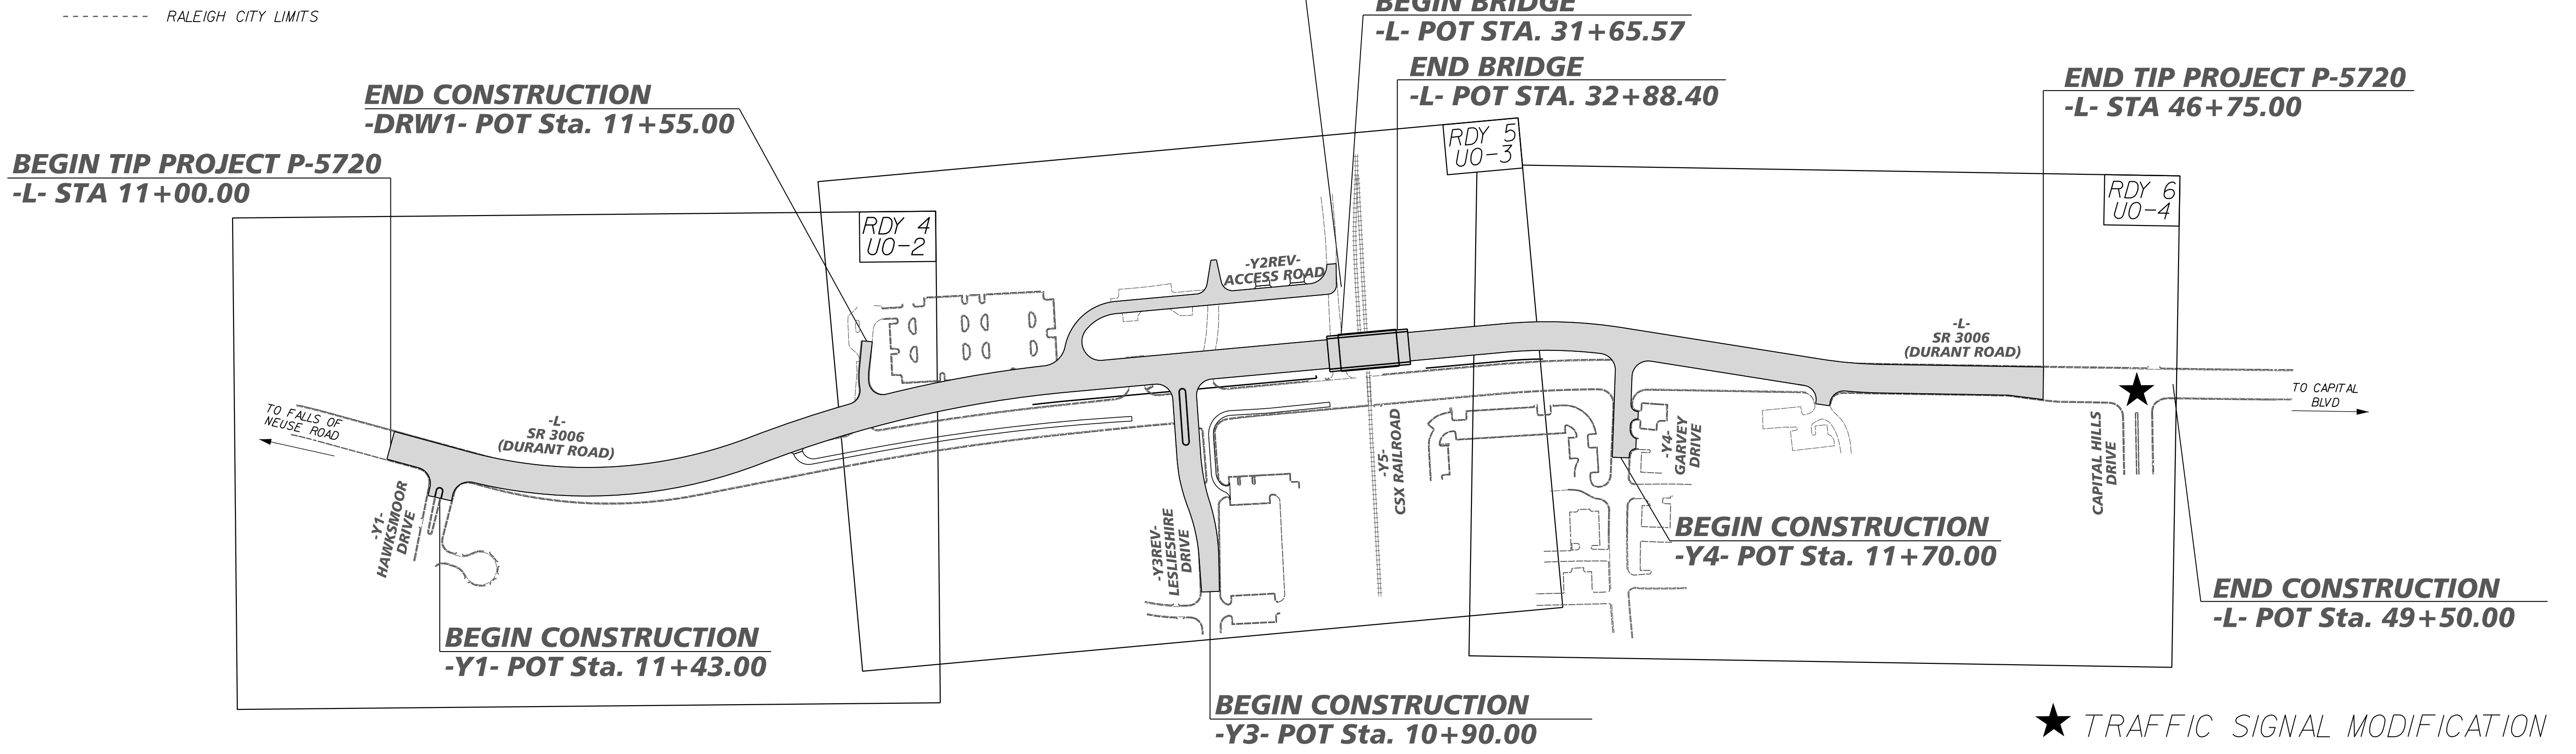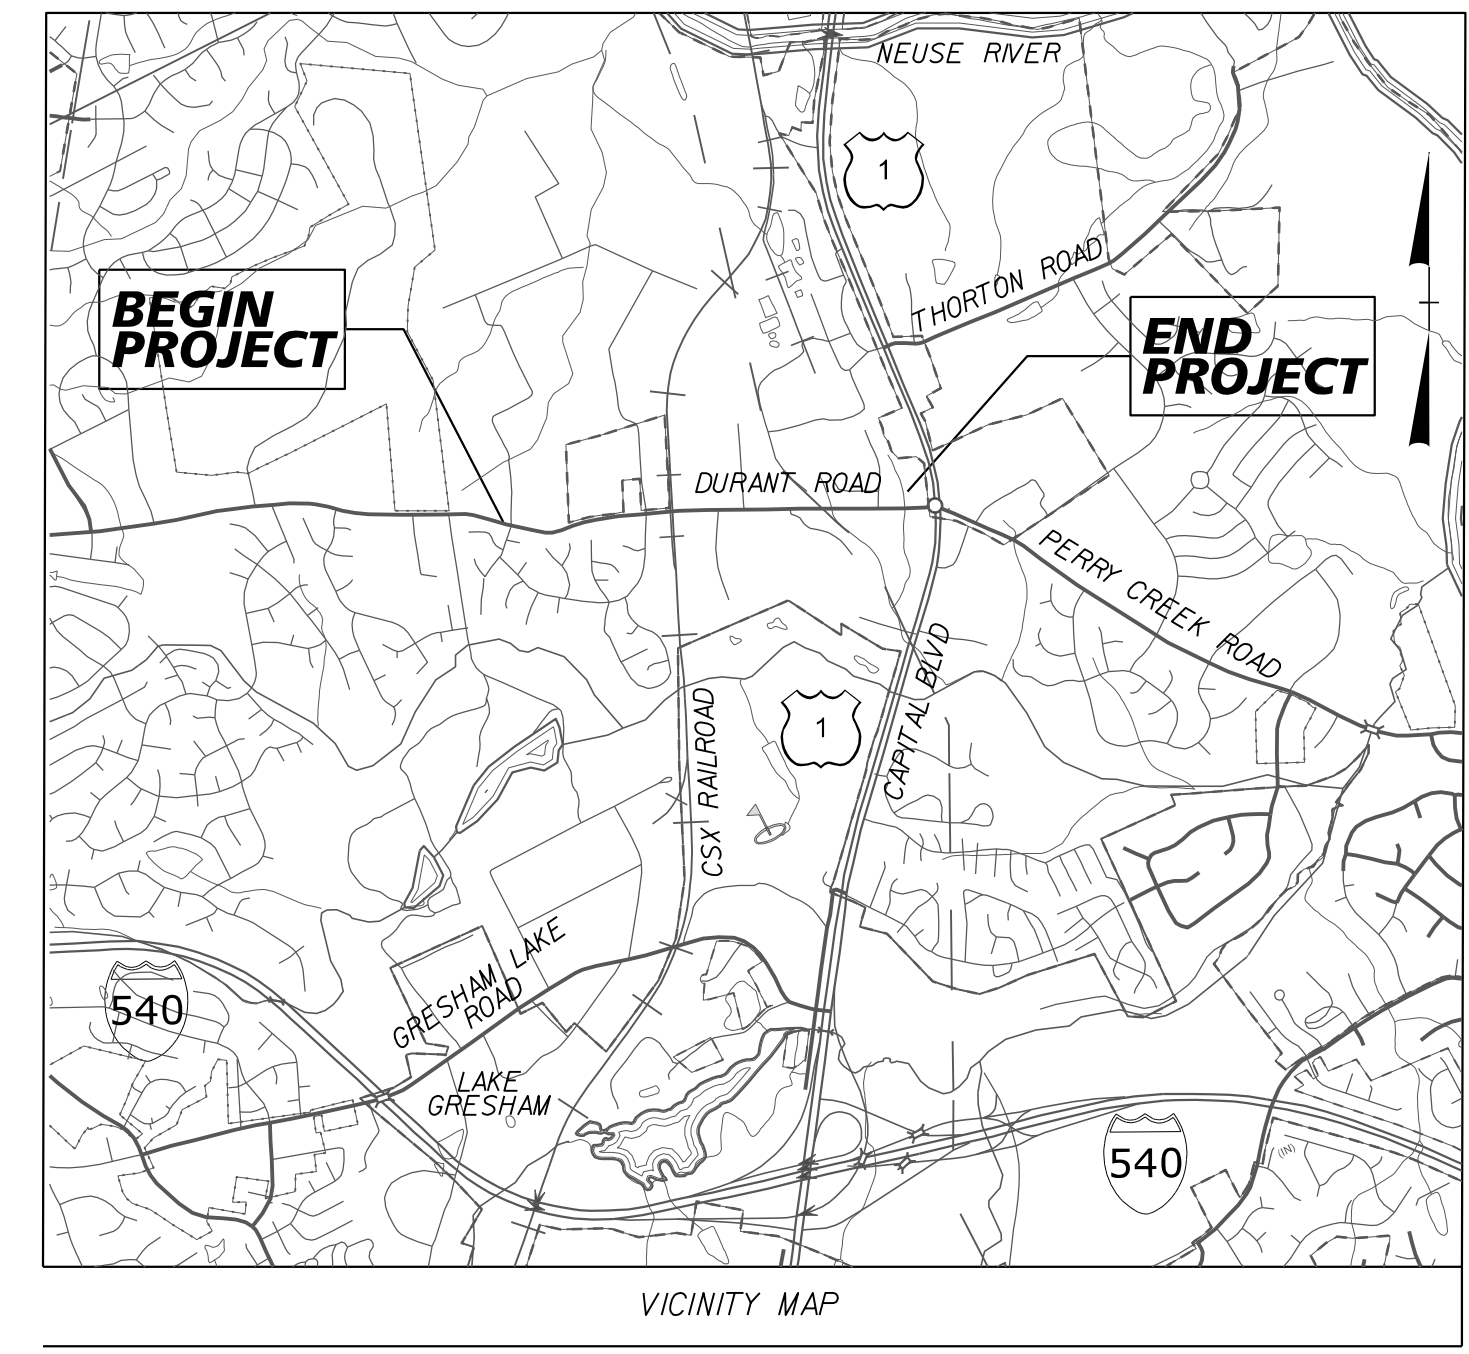

INDEX OF SHEETS

SHEET NO.:	DESCRIPTION:
UO-1	TITLE SHEET
UO-2 THRU UO-4	UBO PLAN SHEETS

UTILITY OWNERS WITH CONFLICTS

(A) POWER - DUKE ENERGY
 (B) COMMUNICATION - AT&T
 (C) COMMUNICATION - SPECTRUM
 (D) COMMUNICATION - WINDSTREAM
 (E) GAS - PSNC

PREPARED IN THE OFFICE OF:

WETHERILL ENGINEERING

1223 Jones Franklin Rd.
 Raleigh, N.C. 27606
 License No. F-0377
 Bus: 919 851 8077
 Fax: 919 851 8107

TRANSPORTATION PLANNING/DESIGN - BRIDGE/STRUCTURE DESIGN
 CIVIL/SITE DESIGN - GIS/GPS - CONSTRUCTION OBSERVATION

John D. Schriener, PLS PROJECT UTILITY COORDINATOR

**DIVISION OF HIGHWAYS
 RAIL DIVISION**

Brian Gackstetter NCDOT RAIL DIVISION
 Tanga Sampson NCDOT UTILITY COORDINATOR

\$\$\$\$\$ SYSTEM \$\$\$\$\$\$
 \$\$\$ DDN \$\$\$
 \$\$\$ USERNAME \$\$\$

UTILITIES BY OTHERS

ALL PROPOSED UTILITY WORK SHOWN ON THIS SHEET WILL BE DONE BY OTHERS. NO PAYMENT WILL BE MADE TO THE CONTRACTOR FOR PROPOSED UTILITY WORK SHOWN ON THIS SHEET.

MALLINCKRODT INC.
DB 8529 - PG 944
BM 1976 - PG 28
BM 2000 - PG 2010
BM 2014 - PG 1348

BEGIN TIP PROJECT P-5720
-L- POT Sta. 11+00.00

TIED TO EXISTING U/G POWER

TIED TO EXISTING U/G COMMUNICATION (AT&T)

U/G COMMUNICATION (AT&T)

U/G GAS TO BE RELOCATED AS NEEDED.

MATCHLINE -L- STA. 22+00.00
SEE PLAN SHEET U0-3

SR1
-L- SR 2006 (DURANT RD)

LY1- HAWKSMOOR DR

BEGIN CONSTRUCTION
-Y1- POT Sta. 11+43.00

TIED TO EXISTING U/G COMMUNICATION (AT&T)

TIED TO EXISTING U/G GAS


REMOVE EXISTING PAVEMENT

SEE SHEET NO. 7 FOR -L- PROFILE
SEE SHEET NO. 8 FOR -Y1- PROFILE
SEE SHEET NO. 10 FOR -DRW1- PROFILE
SEE SHEET NO. 28-1 FOR -SR1- DETAIL

5/14/99
1/23/02
IS:FE:scb:1002_psh.dgn

UTILITIES BY OTHERS

ALL PROPOSED UTILITY WORK SHOWN ON THIS SHEET WILL BE DONE BY OTHERS. NO PAYMENT WILL BE MADE TO THE CONTRACTOR FOR PROPOSED UTILITY WORK SHOWN ON THIS SHEET.

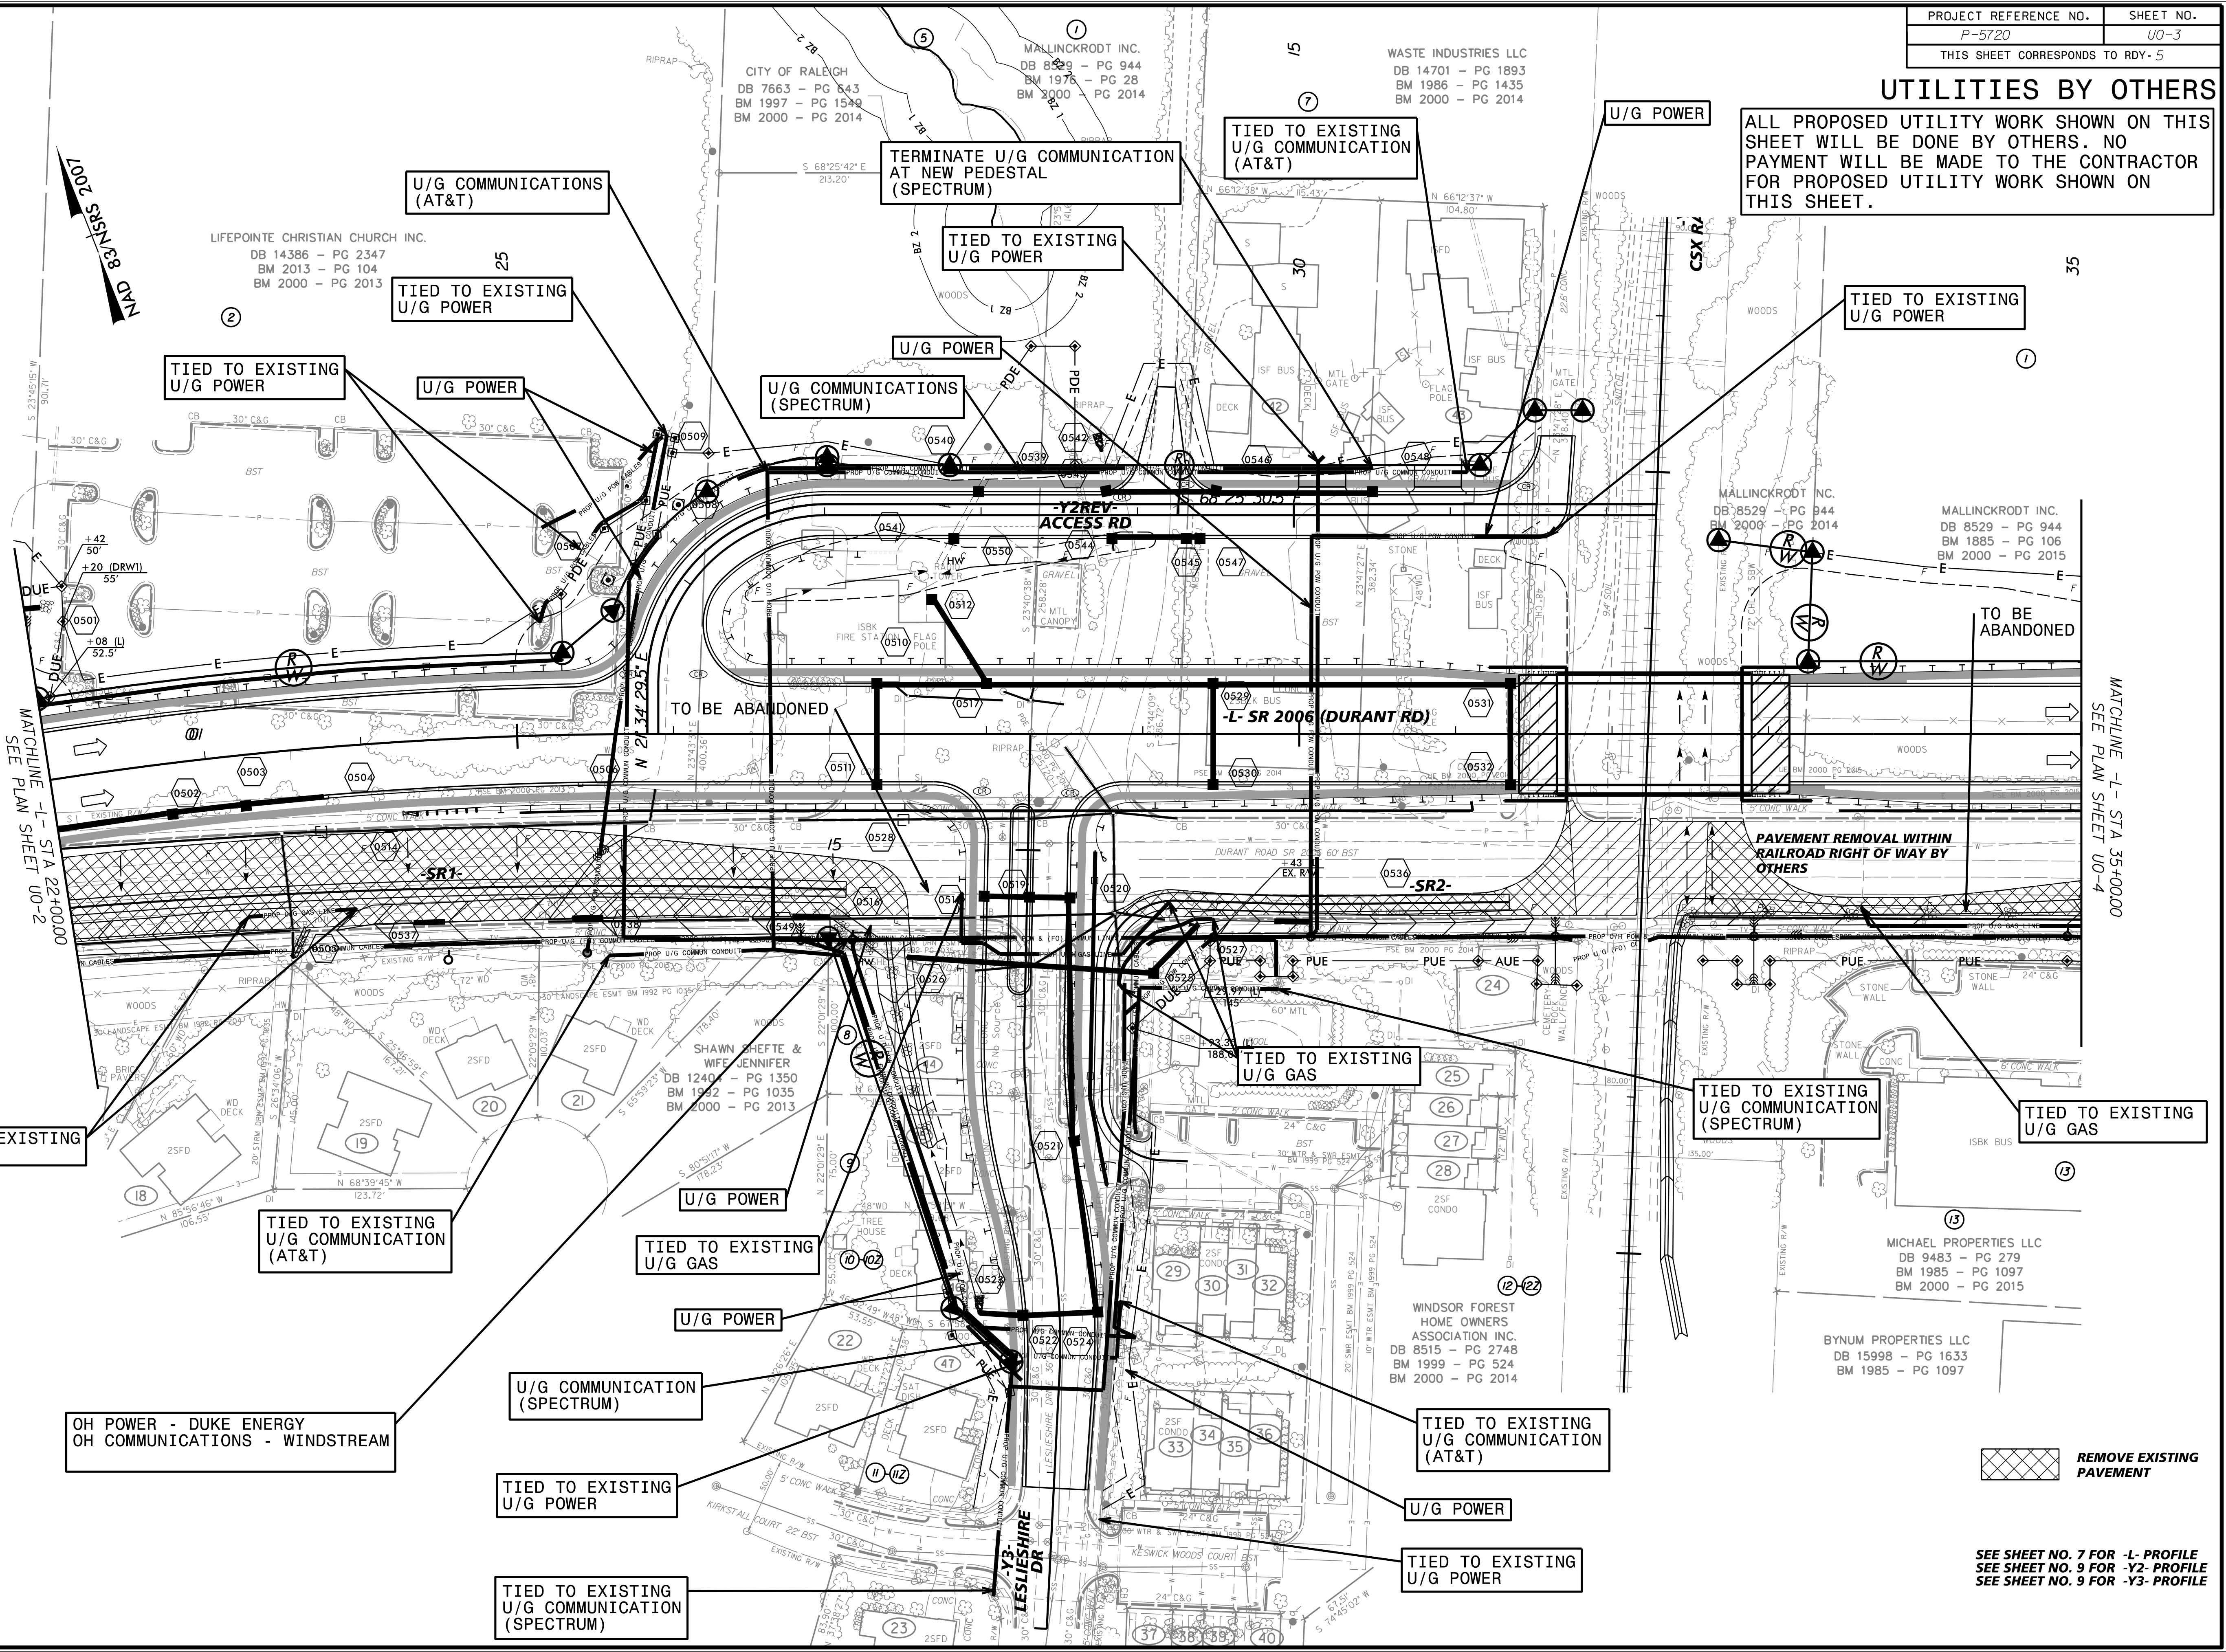


SEE SHEET NO. 7 FOR -L- PROFILE
SEE SHEET NO. 9 FOR -Y2- PROFILE
SEE SHEET NO. 9 FOR -Y3- PROFILE


1/23/2014 10:52:00 AM ut_rdy5_uo3_psh.dgn
5/14/99
1/23/2014 10:52:00 AM

UTILITIES BY OTHERS

ALL PROPOSED UTILITY WORK SHOWN ON THIS SHEET WILL BE DONE BY OTHERS. NO PAYMENT WILL BE MADE TO THE CONTRACTOR FOR PROPOSED UTILITY WORK SHOWN ON THIS SHEET.

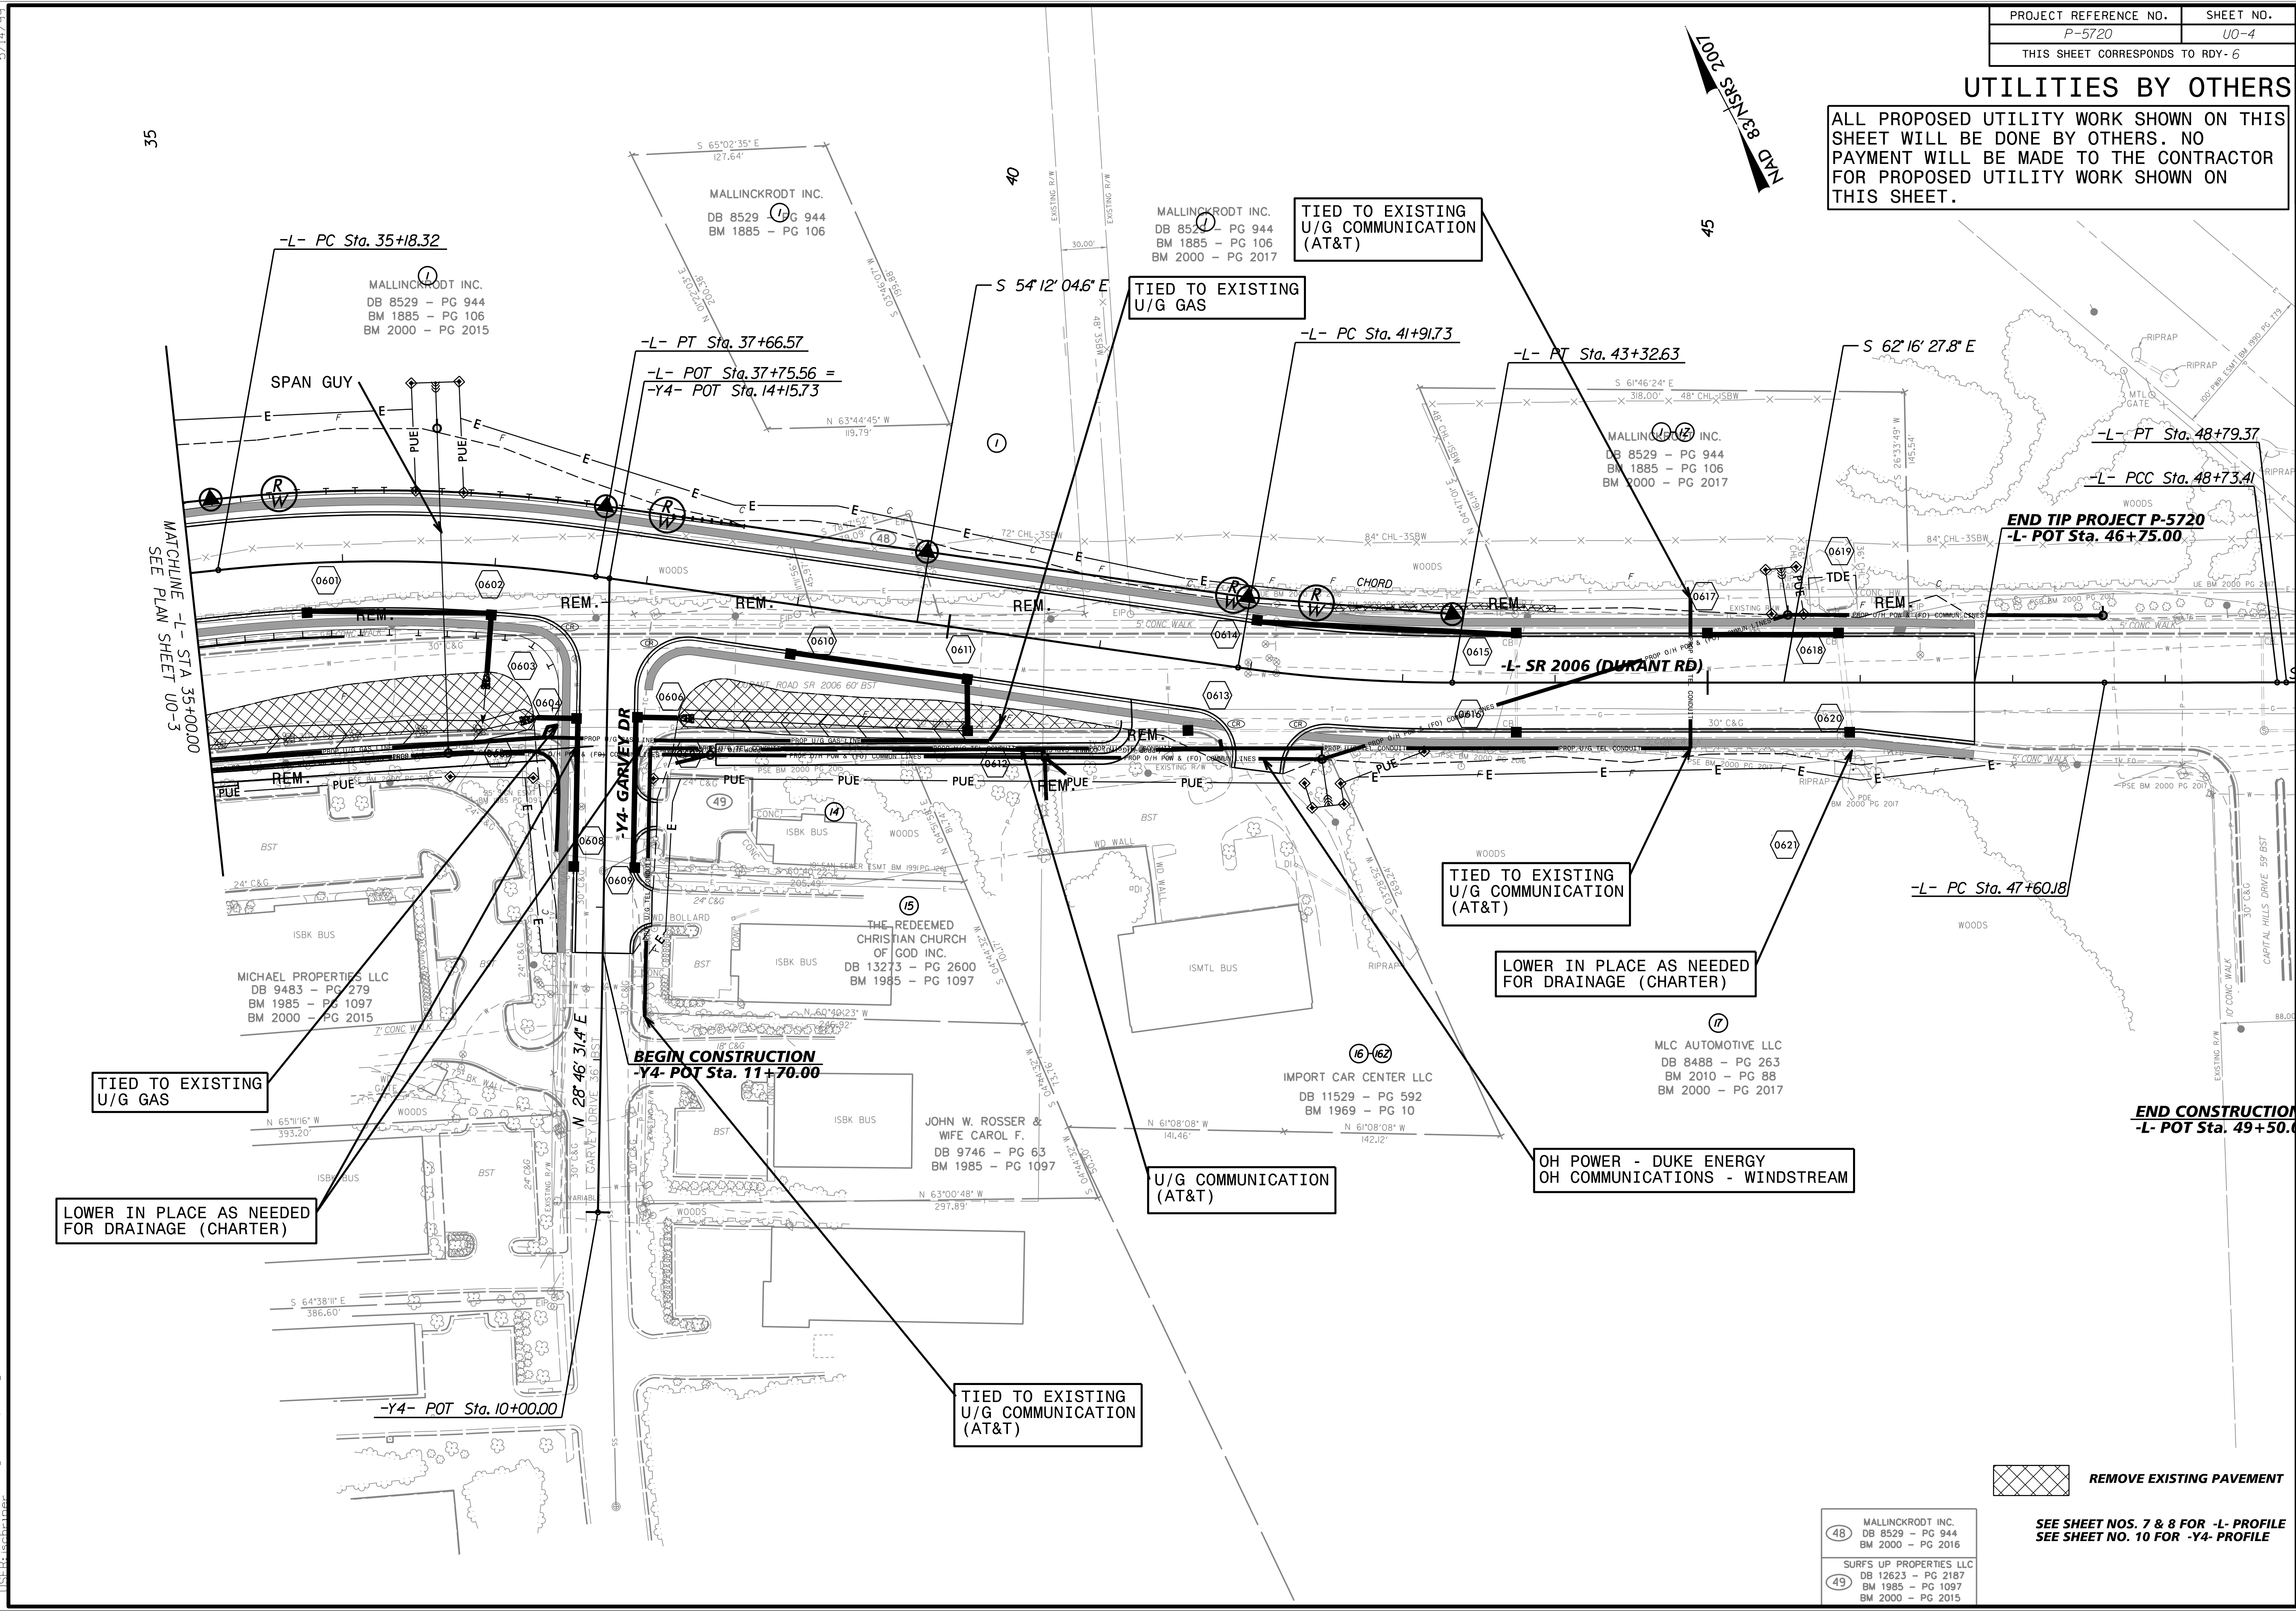

35

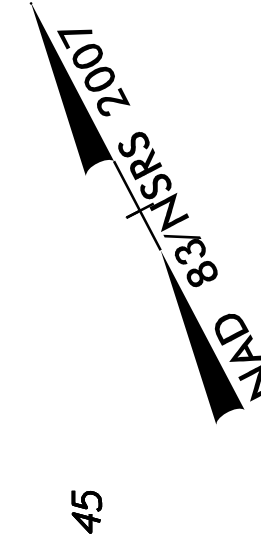

TIED TO EXISTING U/G GAS

LOWER IN PLACE AS NEEDED FOR DRAINAGE (CHARTER)

BEGIN CONSTRUCTION -Y4- POT Sta. 11+70.00

TIED TO EXISTING U/G COMMUNICATION (AT&T)

U/G COMMUNICATION (AT&T)

TIED TO EXISTING U/G COMMUNICATION (AT&T)

LOWER IN PLACE AS NEEDED FOR DRAINAGE (CHARTER)

OH POWER - DUKE ENERGY
OH COMMUNICATIONS - WINDSTREAM

TIED TO EXISTING U/G GAS

TIED TO EXISTING U/G COMMUNICATION (AT&T)

REMOVE EXISTING PAVEMENT

- (48) MALLINCKRODT INC.
DB 8529 - PG 944
BM 2000 - PG 2016
- (49) SURF'S UP PROPERTIES LLC
DB 12623 - PG 2187
BM 1985 - PG 1097
BM 2000 - PG 2015

SEE SHEET NOS. 7 & 8 FOR -L- PROFILE
SEE SHEET NO. 10 FOR -Y4- PROFILE

5/14/99
1/23/2024
ut_rdy6_u04_psh.dgn
LIS: sch: mtr