
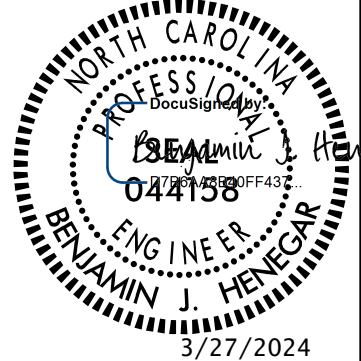

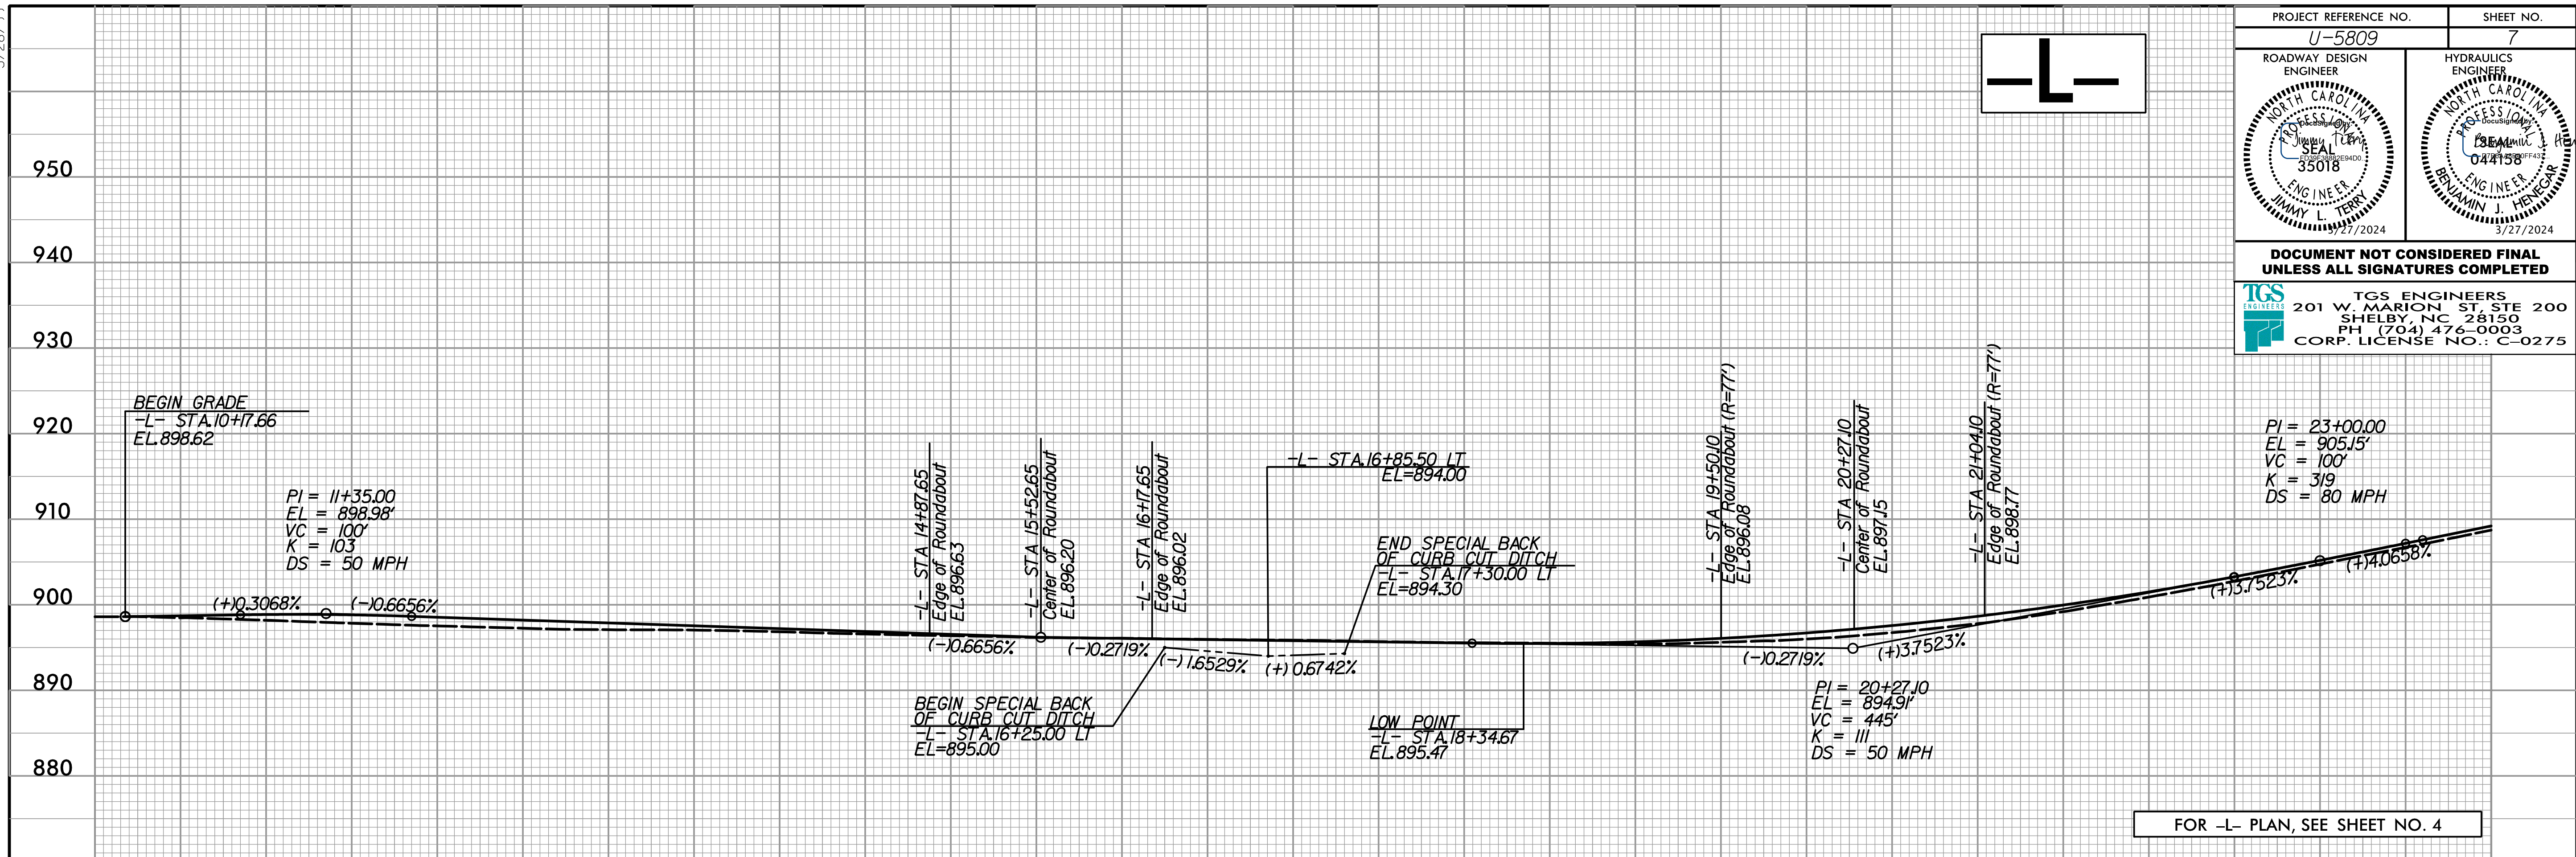



5/28/24

PROJECT REFERENCE NO. <b>U-5809</b>	SHEET NO. <b>7</b>
ROADWAY DESIGN ENGINEER 	HYDRAULICS ENGINEER 
<b>DOCUMENT NOT CONSIDERED FINAL UNLESS ALL SIGNATURES COMPLETED</b>	
 <b>TGS ENGINEERS</b> 201 W. MARION ST. STE 200 SHELBY, NC 28150 PH (704) 476-0003 CORP. LICENSE NO.: C-0275	



FOR -L- PLAN, SEE SHEET NO. 4

\\s01\proj\U-5809\Roadway\Proj\U-5809\_Rdy\_pfl.dgn

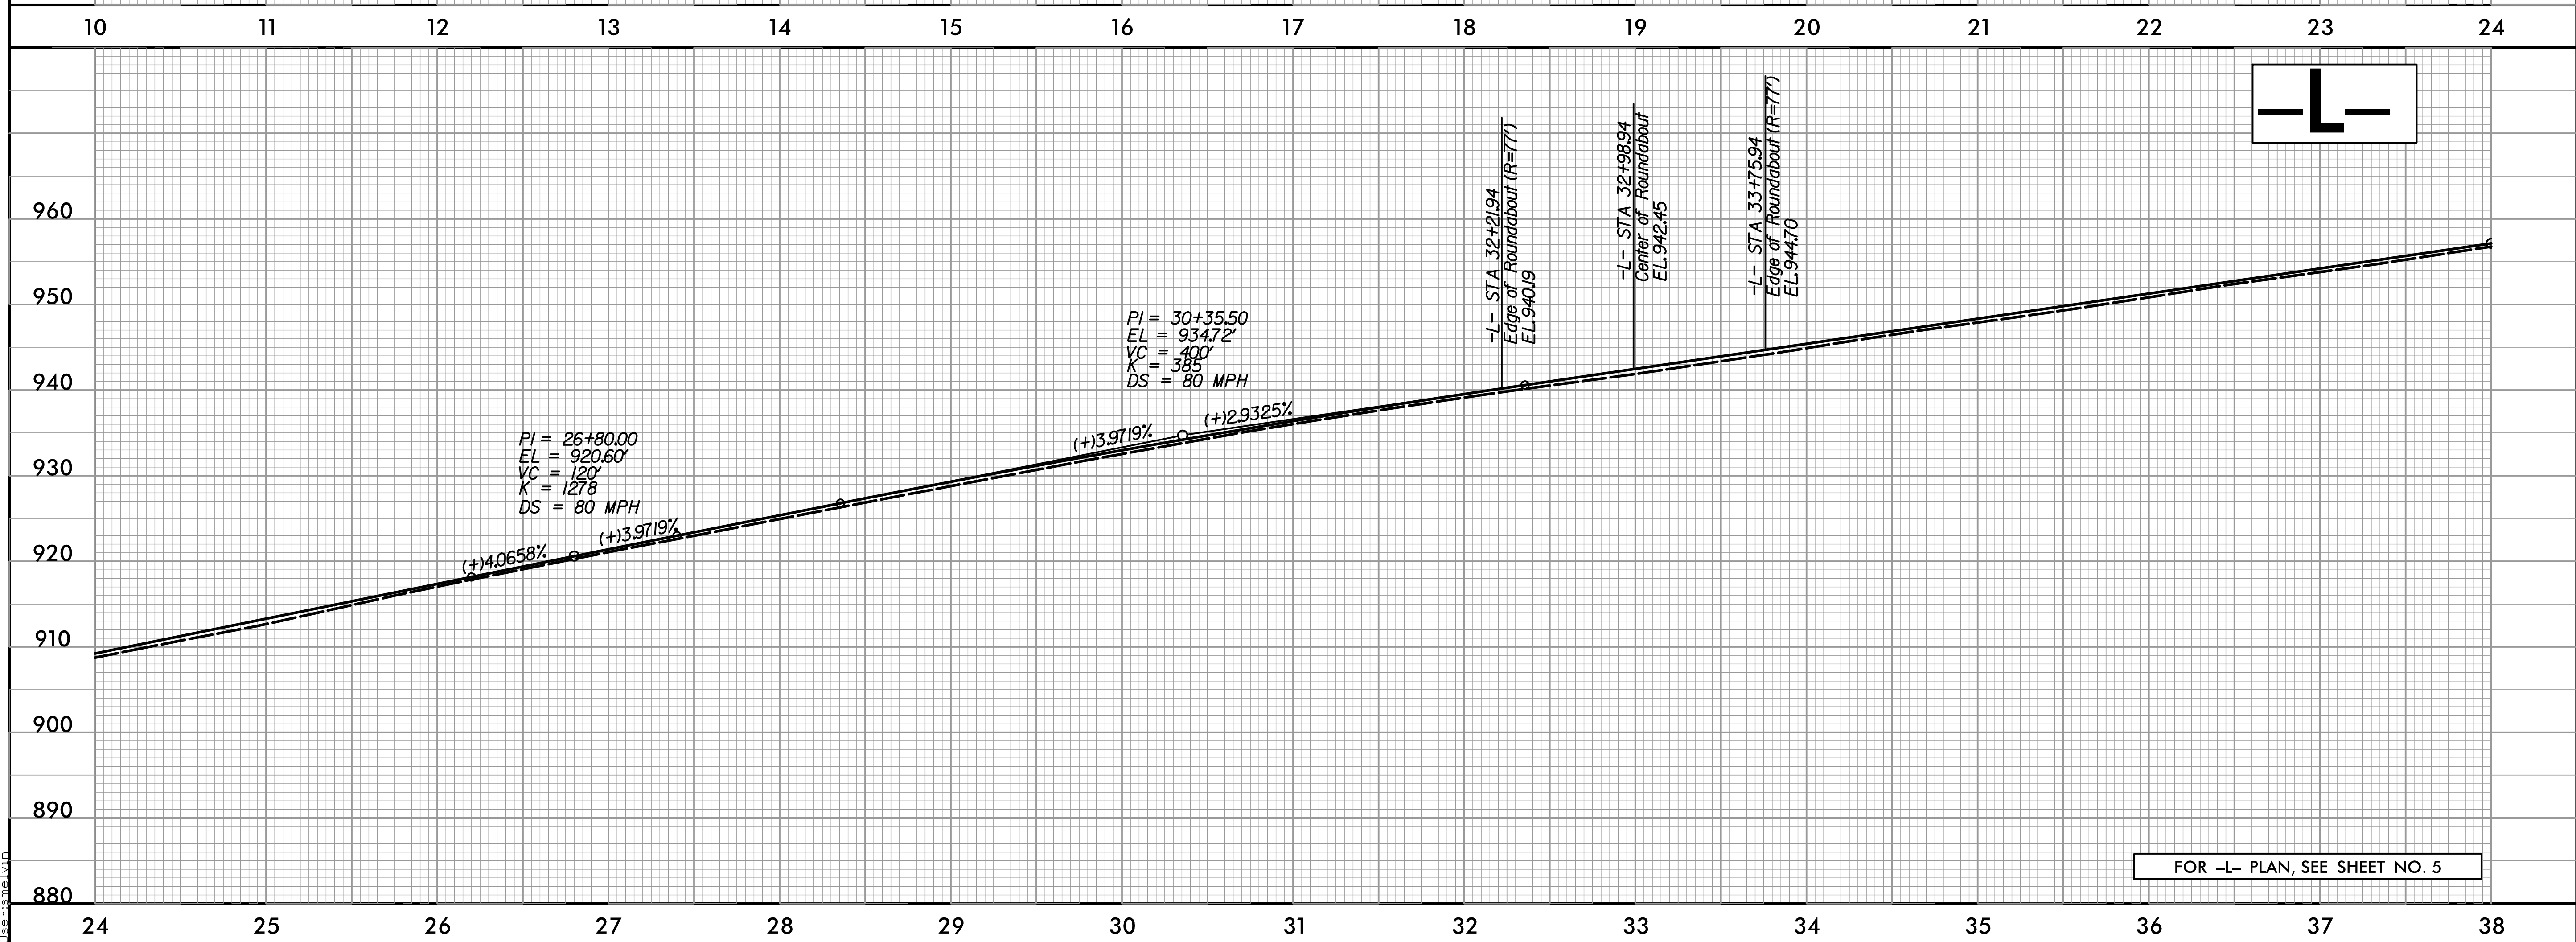

FOR -L- PLAN, SEE SHEET NO. 5