


PORTABLE SIGN  
 DETOUR ROUTE

①	MESSAGE NO. 1 BEROTH DRIVE CLOSED	MESSAGE NO. 2 (DAY) (TIME)	MESSAGE NO. 1 BEROTH DRIVE CLOSED	MESSAGE NO. 2 FOLLOW DETOUR
	CHANGEABLE MESSAGE SIGN		CHANGEABLE MESSAGE SIGN	

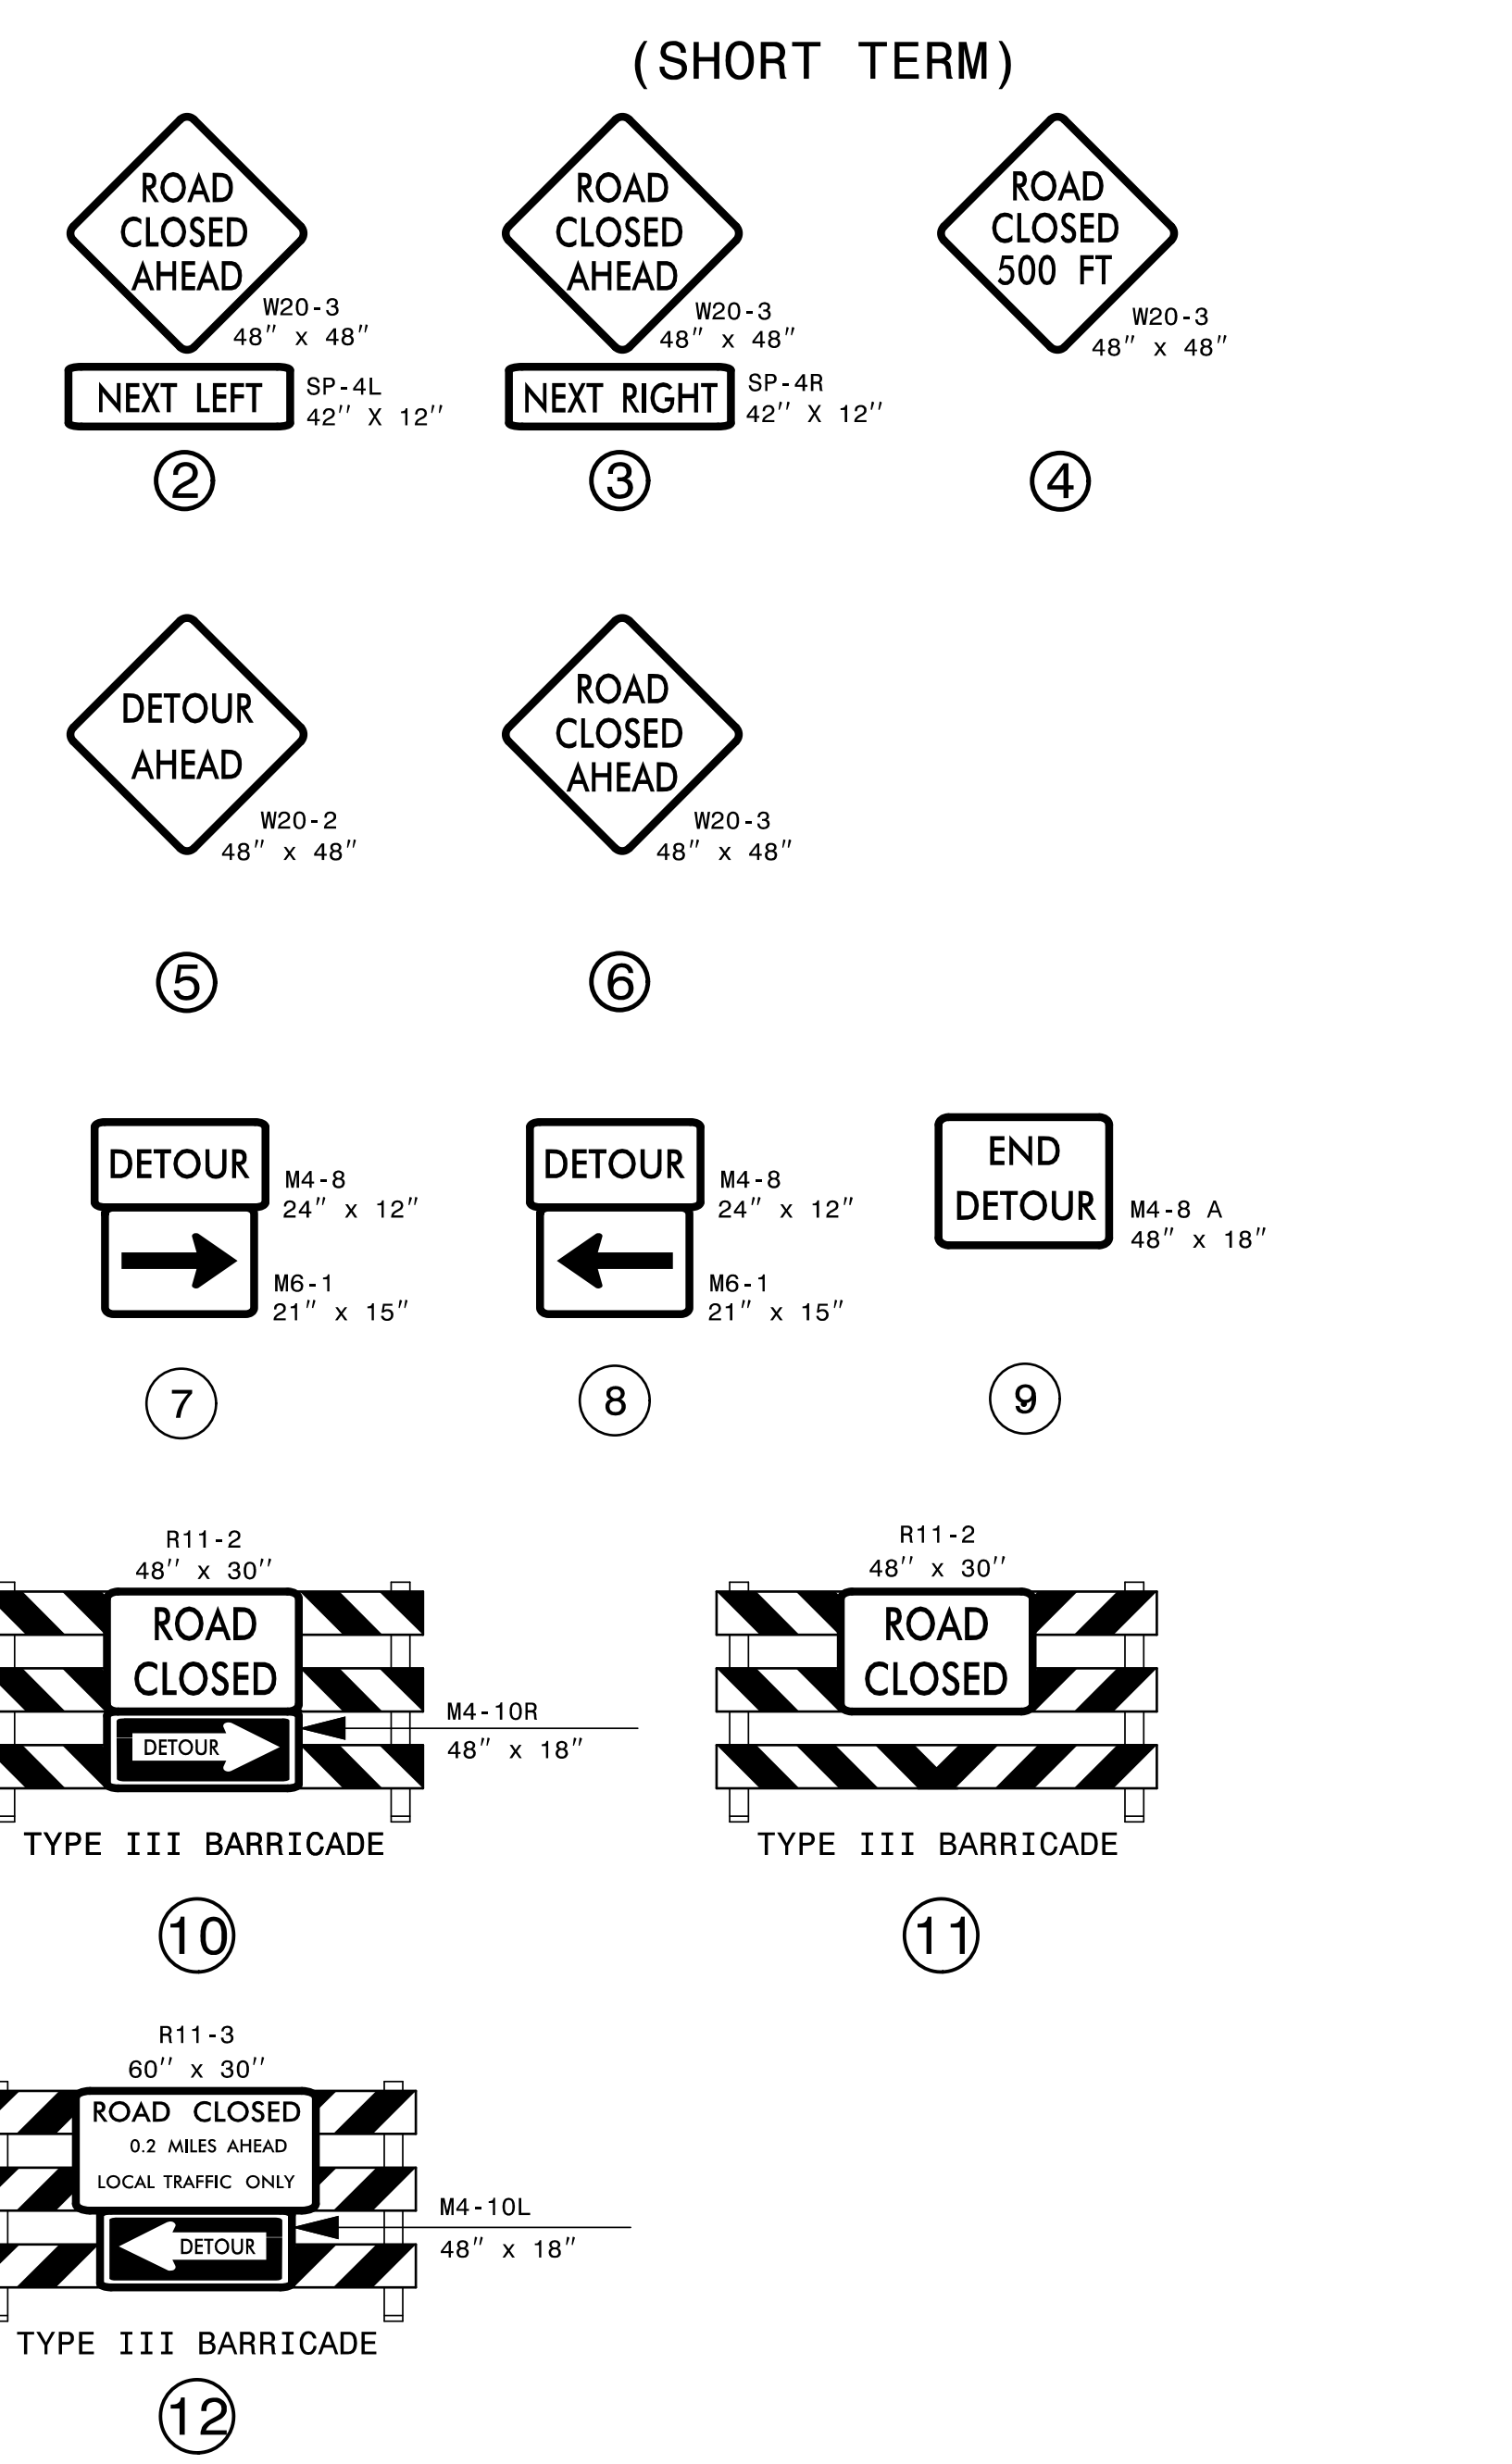

3/26/2024  
 C:\Users\jms\Documents\TrafficControl\TCP\U-5809\_TC\_TMP\_02A\Beroth Dr Detour.dgn  
 User: jms\jms

APPROVED: DATE: 3/27/2024 SEAL			DETOUR AT BEROTH DR (-Y1-) CLOSURES
DOCUMENT NOT CONSIDERED FINAL UNLESS ALL SIGNATURES COMPLETED			