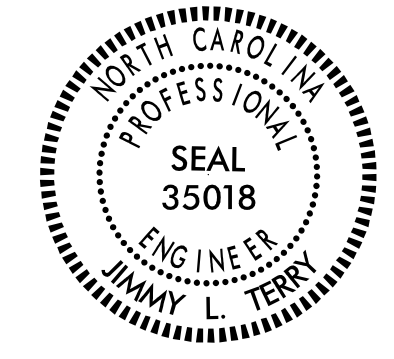

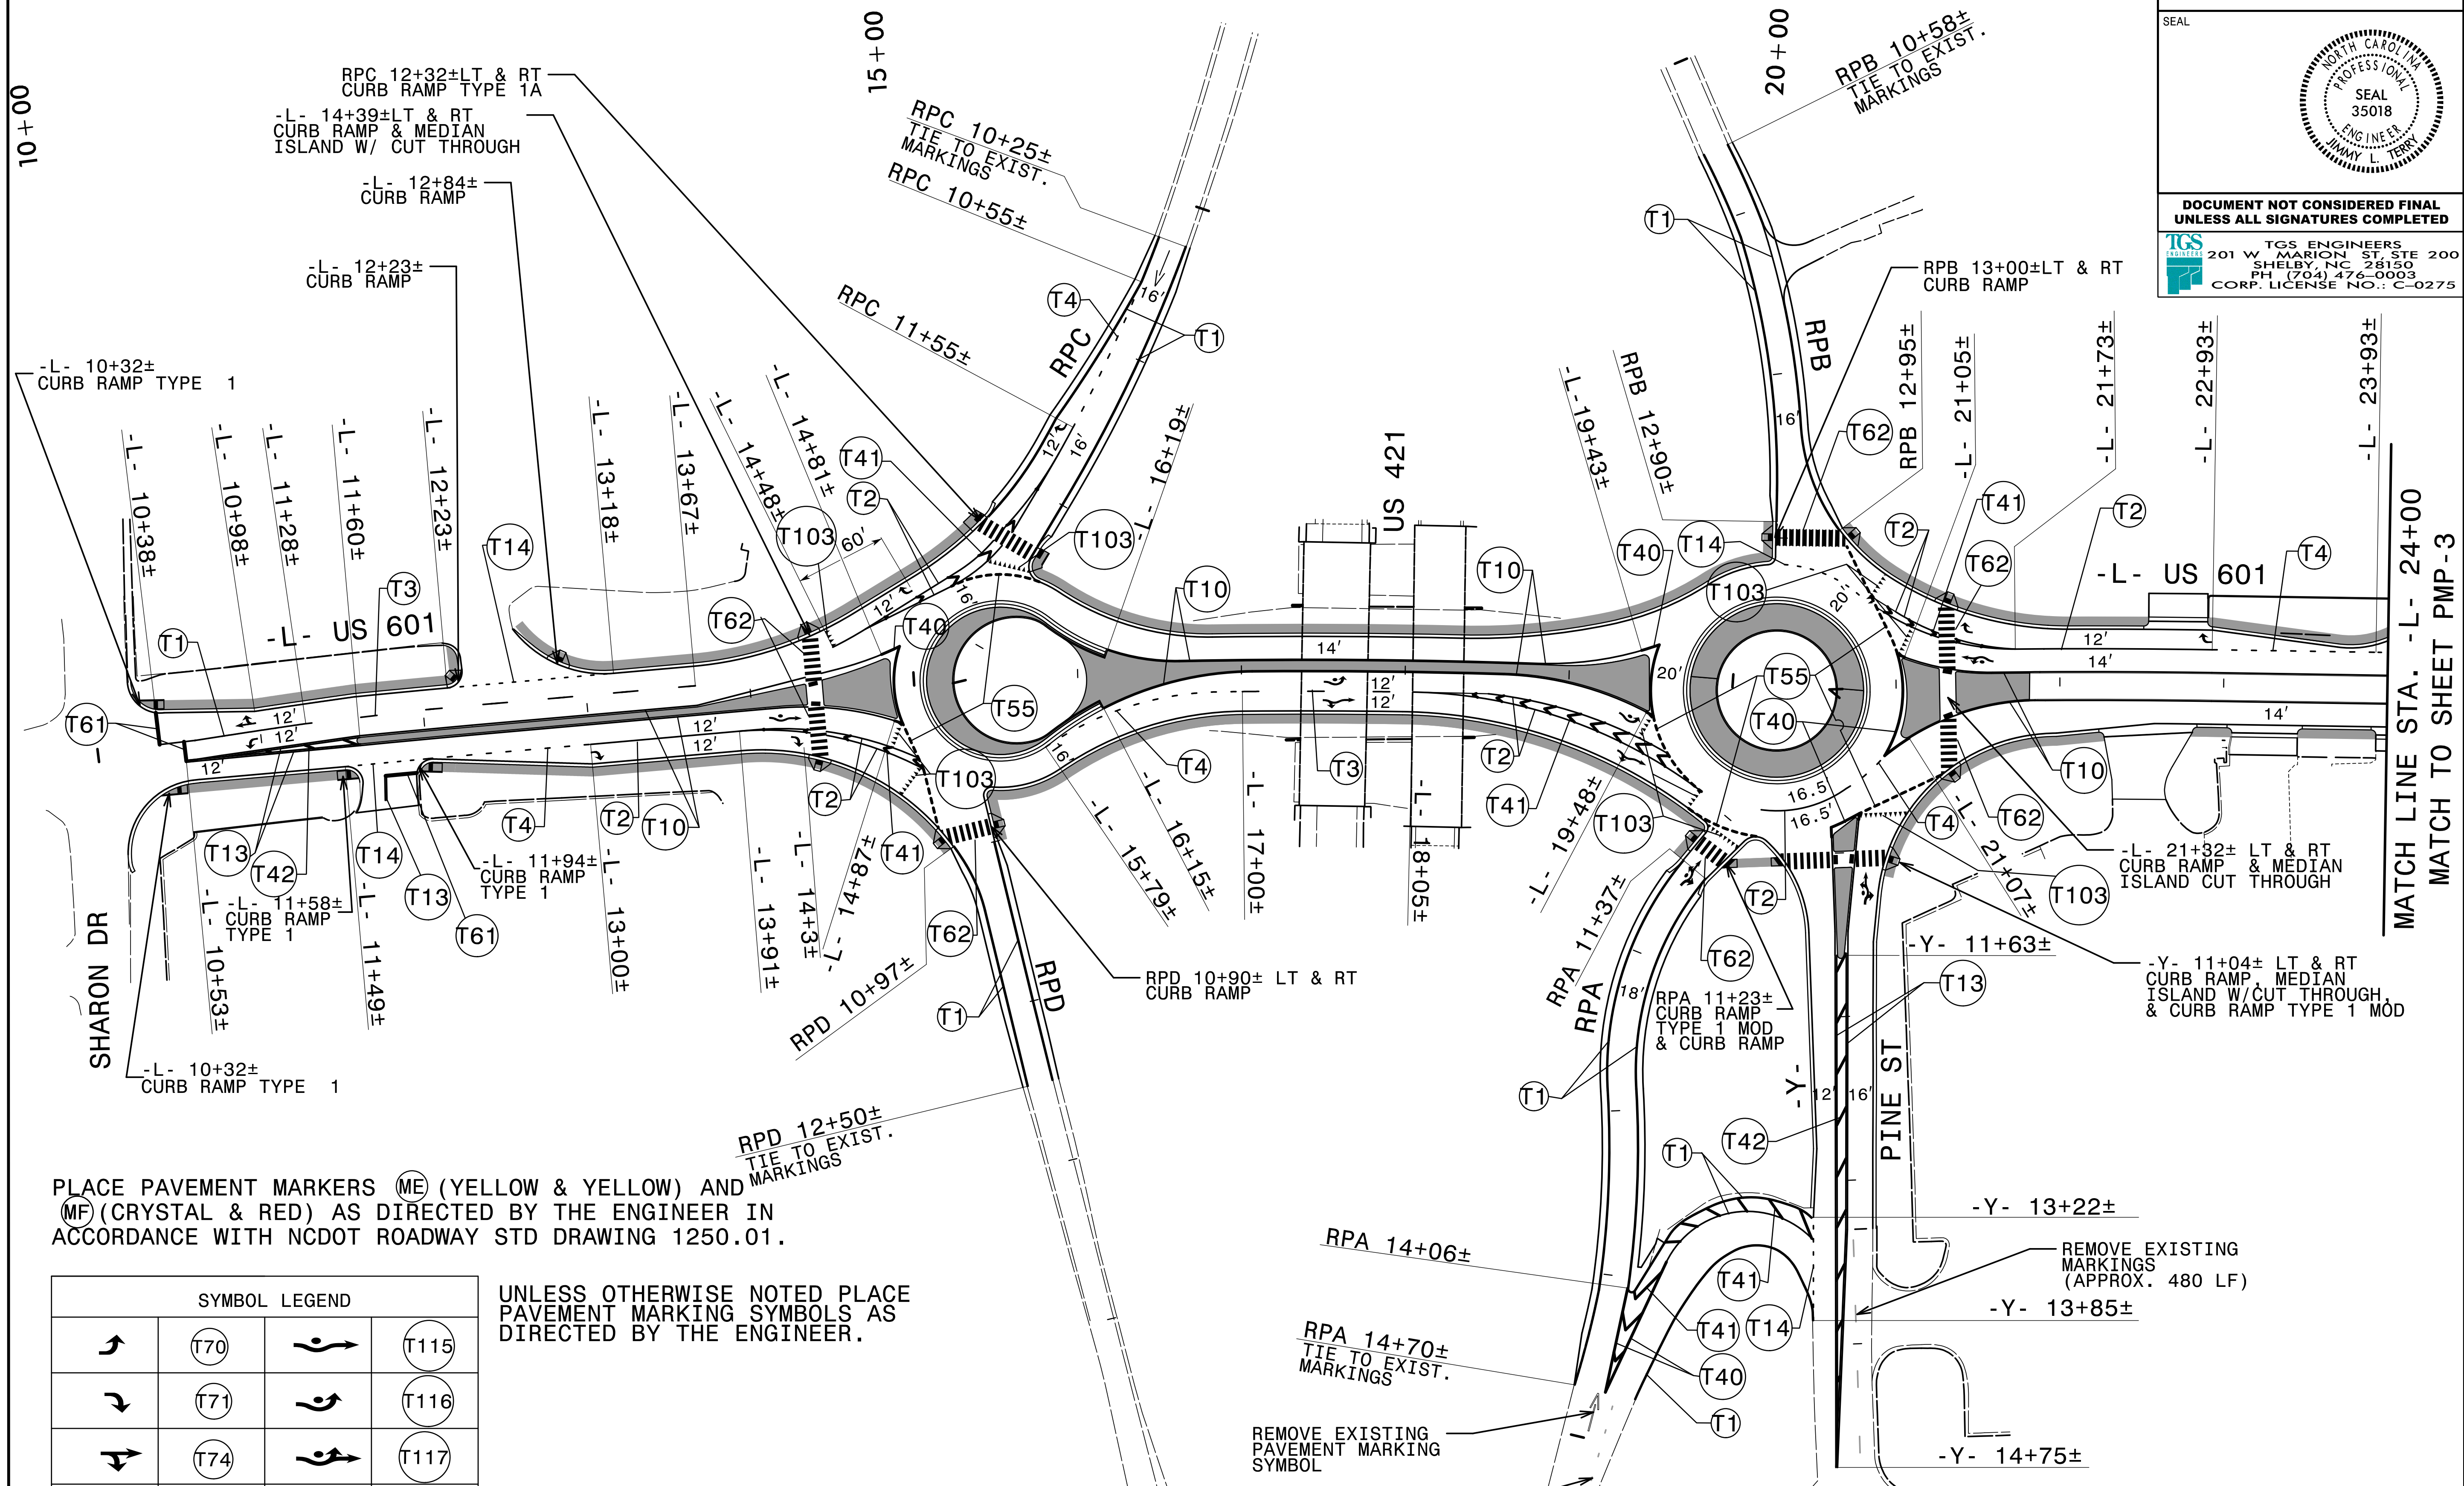






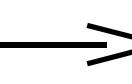




SEE SHEET PMP-1 FOR FINAL PAVEMENT MARKING SCHEDULE.
 SEE SIGNAL PLANS TO VERIFY STOPBAR LOCATION AT US 601/SHARON DR INTERSECTION.

TIP NO. U-5809	SHEET NO. PMP-2
APPROVED: <i>Jimmy Terry</i> <small>DocuSigned by: Jimmy Terry FD39F8862E54D0...</small>	
DATE: 3/27/2024	
SEAL 	
DOCUMENT NOT CONSIDERED FINAL UNLESS ALL SIGNATURES COMPLETED	
 TGS ENGINEERS 201 W. MARION ST., STE 200 SHELBY, NC 28150 PH: (704) 476-0003 CORP. LICENSE NO.: C-0275	



PLACE PAVEMENT MARKERS (ME) (YELLOW & YELLOW) AND (MF) (CRYSTAL & RED) AS DIRECTED BY THE ENGINEER IN ACCORDANCE WITH NCDOT ROADWAY STD DRAWING 1250.01.

SYMBOL LEGEND			
	(T70)		(T115)
	(T71)		(T116)
	(T74)		(T117)
	(T80)		(T118)
	(T112)		

UNLESS OTHERWISE NOTED PLACE PAVEMENT MARKING SYMBOLS AS DIRECTED BY THE ENGINEER.

FINAL PAVEMENT MARKING PLAN

2/16/2024
 X:\NCDOT\U-5809\Traffic\Signing\Pavement_Markings\U-5809_Sgn_PMP_02.dgn
 User:smelvin