
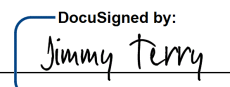
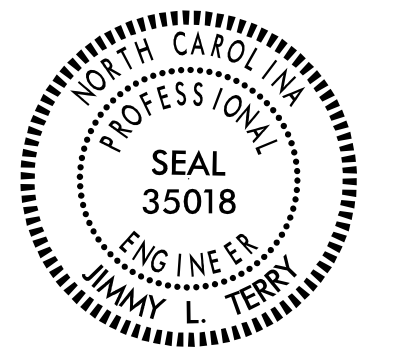


PROJECT REFERENCE NO. U-5809	SHEET NO. SIGN-3A
APPROVED:  DATE: 3/27/2024	
SEAL 	
DOCUMENT NOT CONSIDERED FINAL UNLESS ALL SIGNATURES COMPLETED	
TGS ENGINEERS 201 W. MARION ST. STE 200 SHELBY, NC 28150 PH: (704) 476-0003 CORP. LICENSE NO.: C-0275	

401 QUANTITY REQ'D 15

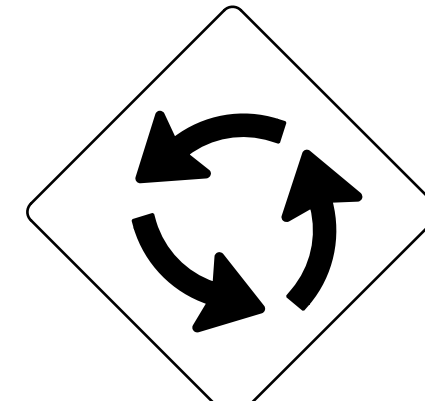


30 X 30
W2-6

ONE "U" POST PER SIGN
IN 11 INSTALLATIONS

TWO "U" POSTS PER SIGN
IN 4 INSTALLATIONS
MOUNT ABOVE SIGNS 423, 424, 425 & 426


402 QUANTITY REQ'D 1

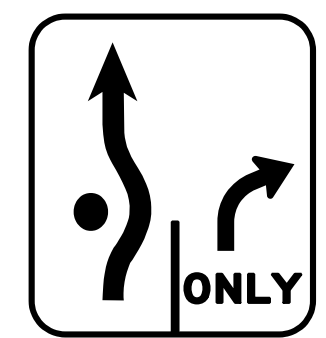

36 X 36
R3-8

ONE "U" POST PER SIGN


403 QUANTITY REQ'D 3

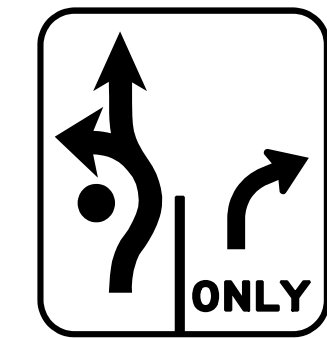

36 X 36
R3-8

ONE "U" POST PER SIGN


404 QUANTITY REQ'D 3



36 X 36
R3-8

ONE "U" POST PER SIGN


405 QUANTITY REQ'D 16

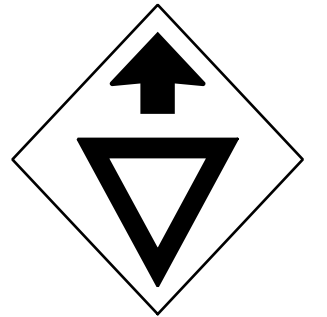

30 X 30
W3-2

ONE "U" POST PER SIGN

406 QUANTITY REQ'D 27




36 X 36
W11-2

YELLOW/GREEN REFLECTIVE SHEETING

ONE "U" POST PER SIGN

407 QUANTITY REQ'D 27

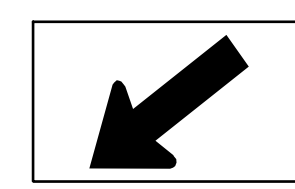


24 X 12
W16-7

YELLOW/GREEN REFLECTIVE SHEETING

MOUNT BELOW SIGN 406
IN 25 INSTALLATIONS

408 QUANTITY REQ'D 22

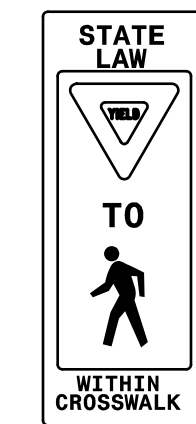


12 X 36
R1-6

YELLOW/GREEN REFLECTIVE SHEETING

ONE "U" POST FOR 2 SIGNS
MOUNTED BACK TO BACK


409 QUANTITY REQ'D 6



24 X 30
R2-1

ONE "U" POST PER SIGN


410 QUANTITY REQ'D 28

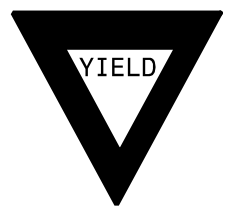

36 X 36 X 36
R1-2

ONE "U" POST PER SIGN


411 QUANTITY REQ'D 4

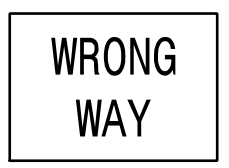

36 X 24
R5-1a

MOUNT TO BACK OF SIGN 405
IN 2 INSTALLATIONS


412 QUANTITY REQ'D 2

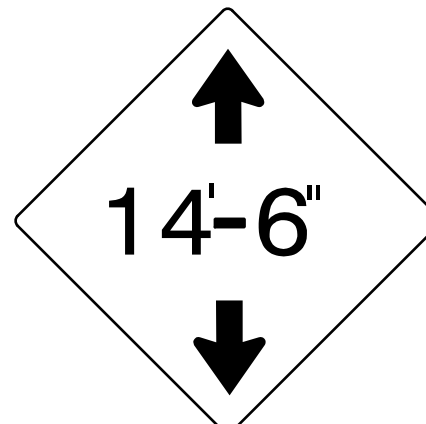

36 X 36
W12-2

ONE "U" POST PER SIGN


413 QUANTITY REQ'D 5

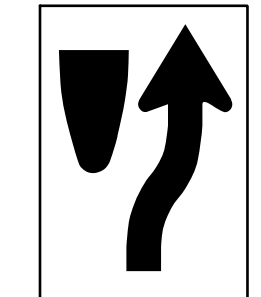

24 X 30
R4-7

ONE "U" POST PER SIGN


414 QUANTITY REQ'D 5

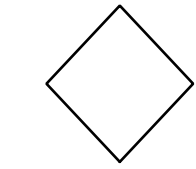

18 X 18
OM1-3

MOUNT BELOW SIGN 413
IN 5 INSTALLATIONS


415 QUANTITY REQ'D 1



24 X 30
R2-1

ONE "U" POST PER SIGN


416 QUANTITY REQ'D 1

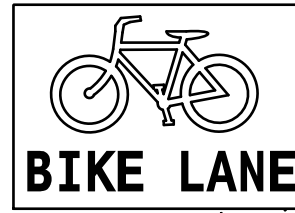

30 X 24
R3-17

ONE "U" POST PER SIGN


417 QUANTITY REQ'D 1



30 X 12
R3-17aP

MOUNT BELOW SIGN 416
IN 1 INSTALLATIONS


418 QUANTITY REQ'D 1



24 X 30
R2-1

ONE "U" POST PER SIGN


419 QUANTITY REQ'D 1

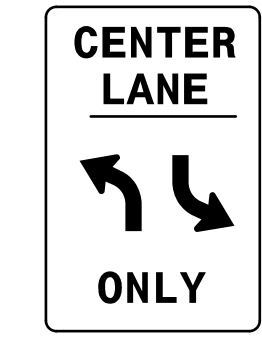

24 X 36
R3-9b

ONE "U" POST PER SIGN


420 QUANTITY REQ'D 3

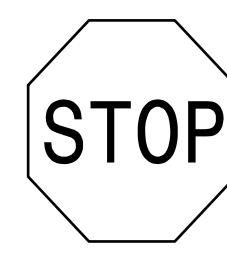

30 X 30
R1-1

ONE "U" POST PER SIGN


421 QUANTITY REQ'D 7

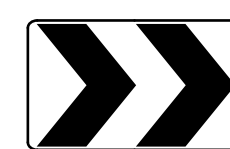

30 X 24
R6-4

ONE "U" POST PER SIGN


422 QUANTITY REQ'D 7

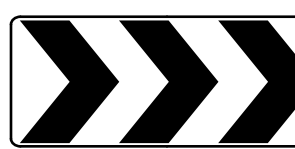

48 X 24
R6-4A

ONE "U" POST PER SIGN


427 QUANTITY REQ'D 2



30 X 30
R5-1

MOUNT TO BACK OF SIGN 420
IN 2 INSTALLATIONS


428 QUANTITY REQ'D 1



36 X 36
W3-5

TWO "U" POSTS PER SIGN


429 QUANTITY REQ'D 15



36 X 12
R6-1 (R)

TWO "U" POSTS PER SIGN

423 QUANTITY REQ'D 1




48 X 15
W16-8aP

MOUNT BELOW SIGN 401
IN 1 INSTALLATIONS

SEE SHEET SIGN 4-D
FOR SIGN DESIGN

424 QUANTITY REQ'D 1




48 X 15
W16-8aP

MOUNT BELOW SIGN 401
IN 1 INSTALLATIONS

SEE SHEET SIGN 4-D
FOR SIGN DESIGN

425 QUANTITY REQ'D 1




48 X 15
W16-8aP

MOUNT BELOW SIGN 401
IN 1 INSTALLATIONS

SEE SHEET SIGN 4-D
FOR SIGN DESIGN

426 QUANTITY REQ'D 1



48 X 15
W16-8aP

MOUNT BELOW SIGN 401
IN 1 INSTALLATIONS

SEE SHEET SIGN 4-D
FOR SIGN DESIGN

TYPE "E" SIGNS

3/26/2024 3:55:43 PM User:smalva