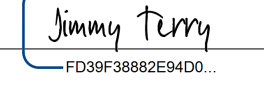

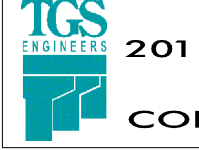
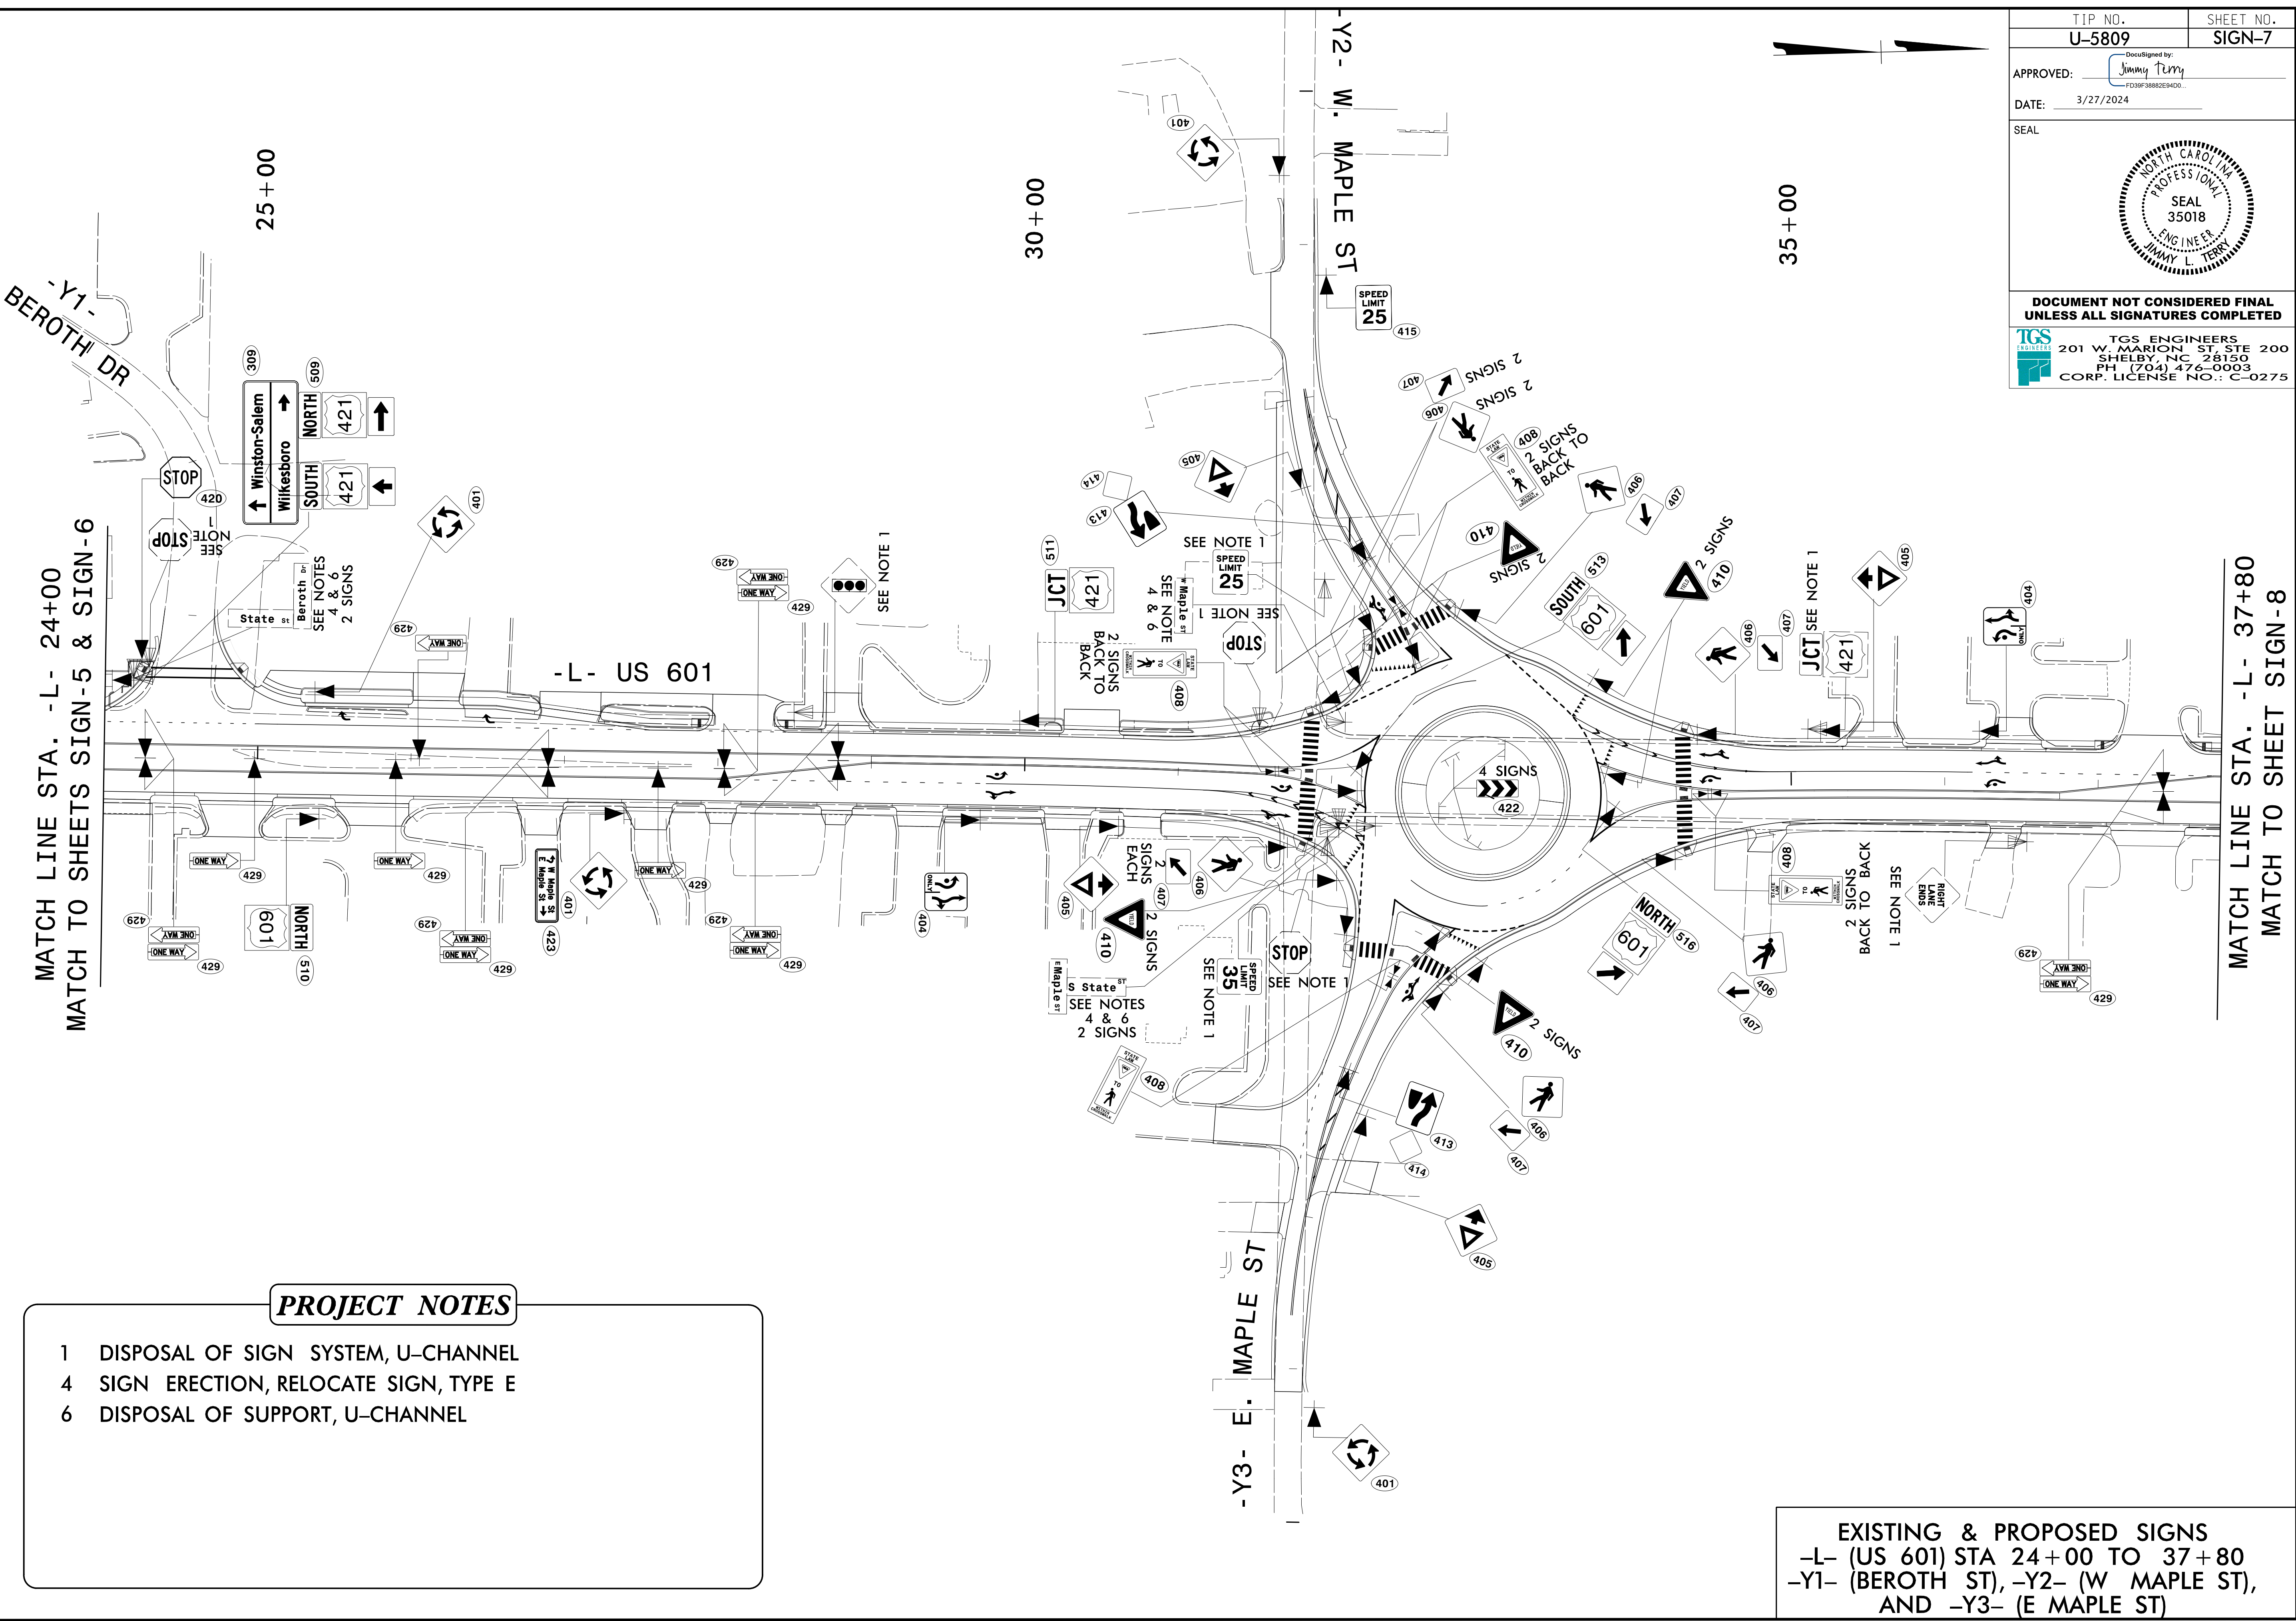


| | |
|--|----------------------------|
| TIP NO. U-5809 | SHEET NO. SIGN-7 |
| APPROVED:  FD39F5882E94D0 | |
| DATE: 3/27/2024 | |
| SEAL  | |
| DOCUMENT NOT CONSIDERED FINAL UNLESS ALL SIGNATURES COMPLETED | |
|  TGS ENGINEERS 201 W. MARION ST. STE 200 SHELBY, NC 28150 PH: (704) 476-0003 CORP. LICENSE NO.: C-0275 | |



- PROJECT NOTES**
- 1 DISPOSAL OF SIGN SYSTEM, U-CHANNEL
 - 4 SIGN ERECTION, RELOCATE SIGN, TYPE E
 - 6 DISPOSAL OF SUPPORT, U-CHANNEL

EXISTING & PROPOSED SIGNS
 -L- (US 601) STA 24+00 TO 37+80
 -Y1- (BEROTH ST), -Y2- (W MAPLE ST),
 AND -Y3- (E MAPLE ST)

2/16/2024
 X:\NCDOT\U-5809\Traffic\Signing\CADD\Signing_Layout\Plans\U-5809_Sgn_Sgn_07.dgn
 User:ismelvin