
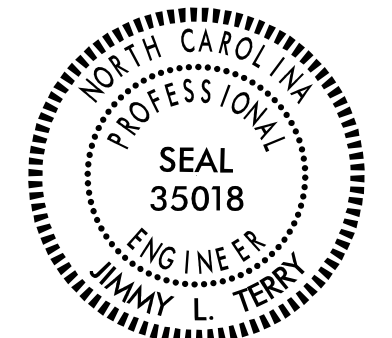
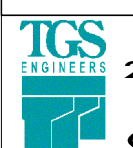


TIP NO. U-5809	SHEET NO. SIGN-8
APPROVED: <i>Jimmy Terry</i> <small>DocuSigned by: Jimmy Terry E339F3882E94D0</small>	
DATE: 3/27/2024	
SEAL 	
DOCUMENT NOT CONSIDERED FINAL UNLESS ALL SIGNATURES COMPLETED	
 TGS ENGINEERS 201 W. MARION ST. STE 200 SHELBY, NC 28150 PH: (704) 476-0003 CORP. LICENSE NO.: C-0275	

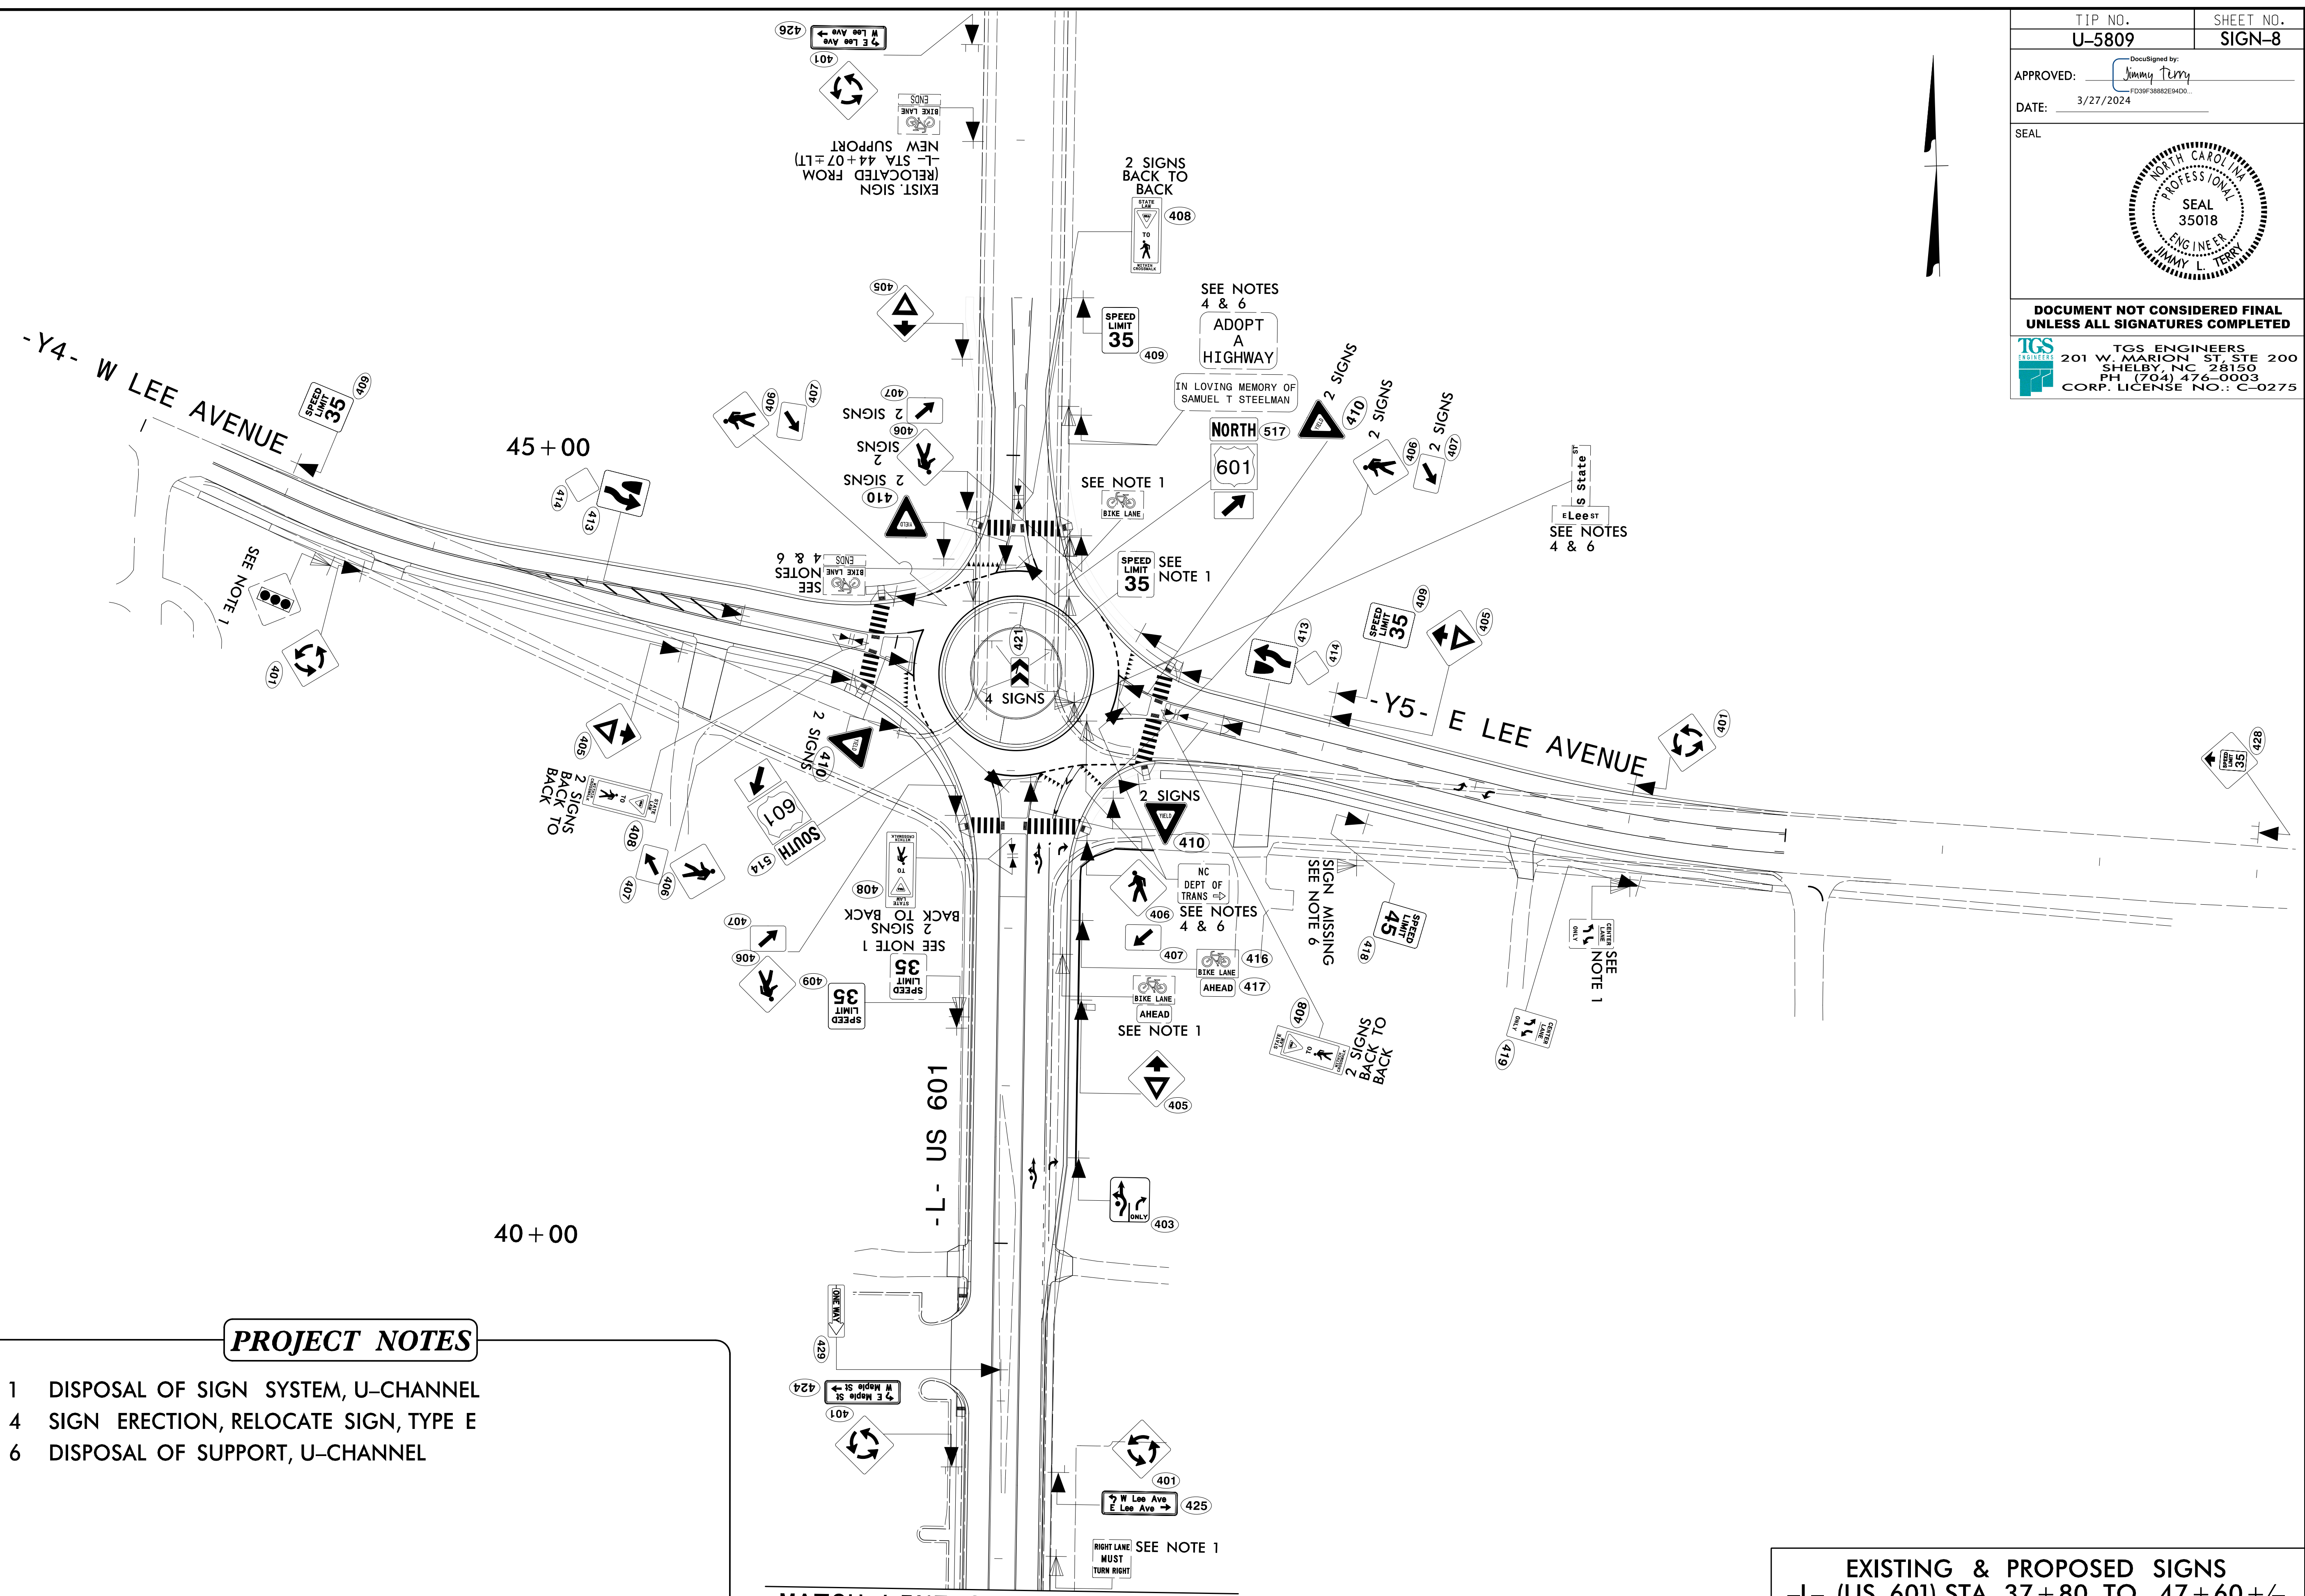

PROJECT NOTES

- DISPOSAL OF SIGN SYSTEM, U-CHANNEL
- SIGN ERECTION, RELOCATE SIGN, TYPE E
- DISPOSAL OF SUPPORT, U-CHANNEL

EXISTING & PROPOSED SIGNS
 -L- (US 601) STA 37+80 TO 47+60 +/-
 -Y4- (W LEE AVENUE),
 AND -Y5- (E LEE AVENUE)

MATCH LINE STA. -L- 37+80
 MATCH TO SHEET SIGN-7

2/16/2024
 X:\N06001\U-5809\Traffic\Signing\CADD\Signing_Layout_Plans\U-5809_Sgn_SGN_08.dgn
 User:tsm1v1n