
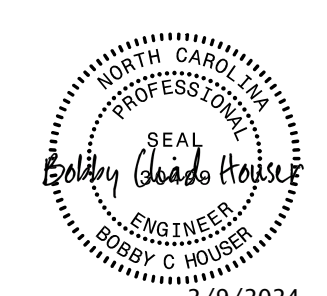


**SEWER LINE DESIGN ONLY
SEE SHEET UC-4 FOR WATER DESIGN**

PROJECT REFERENCE NO.	U-5809	SHEET NO.	UC-4A
DESIGNED BY:	BCH		
DRAWN BY:	DLR		
CHECKED BY:			
APPROVED BY:			
REVISED:			
NORTH CAROLINA DEPARTMENT OF TRANSPORTATION	UTILITY CONSTRUCTION PLANS ONLY		
UTILITIES ENGINEERING SEC. PHONE: (919) 707-6690 FAX: (919) 250-4151			
UTILITY CONSTRUCTION			
DOCUMENT NOT CONSIDERED FINAL UNLESS ALL SIGNATURES COMPLETED			

**BEGIN TIP PROJECT U-5809
-L- STA 10+17.66**

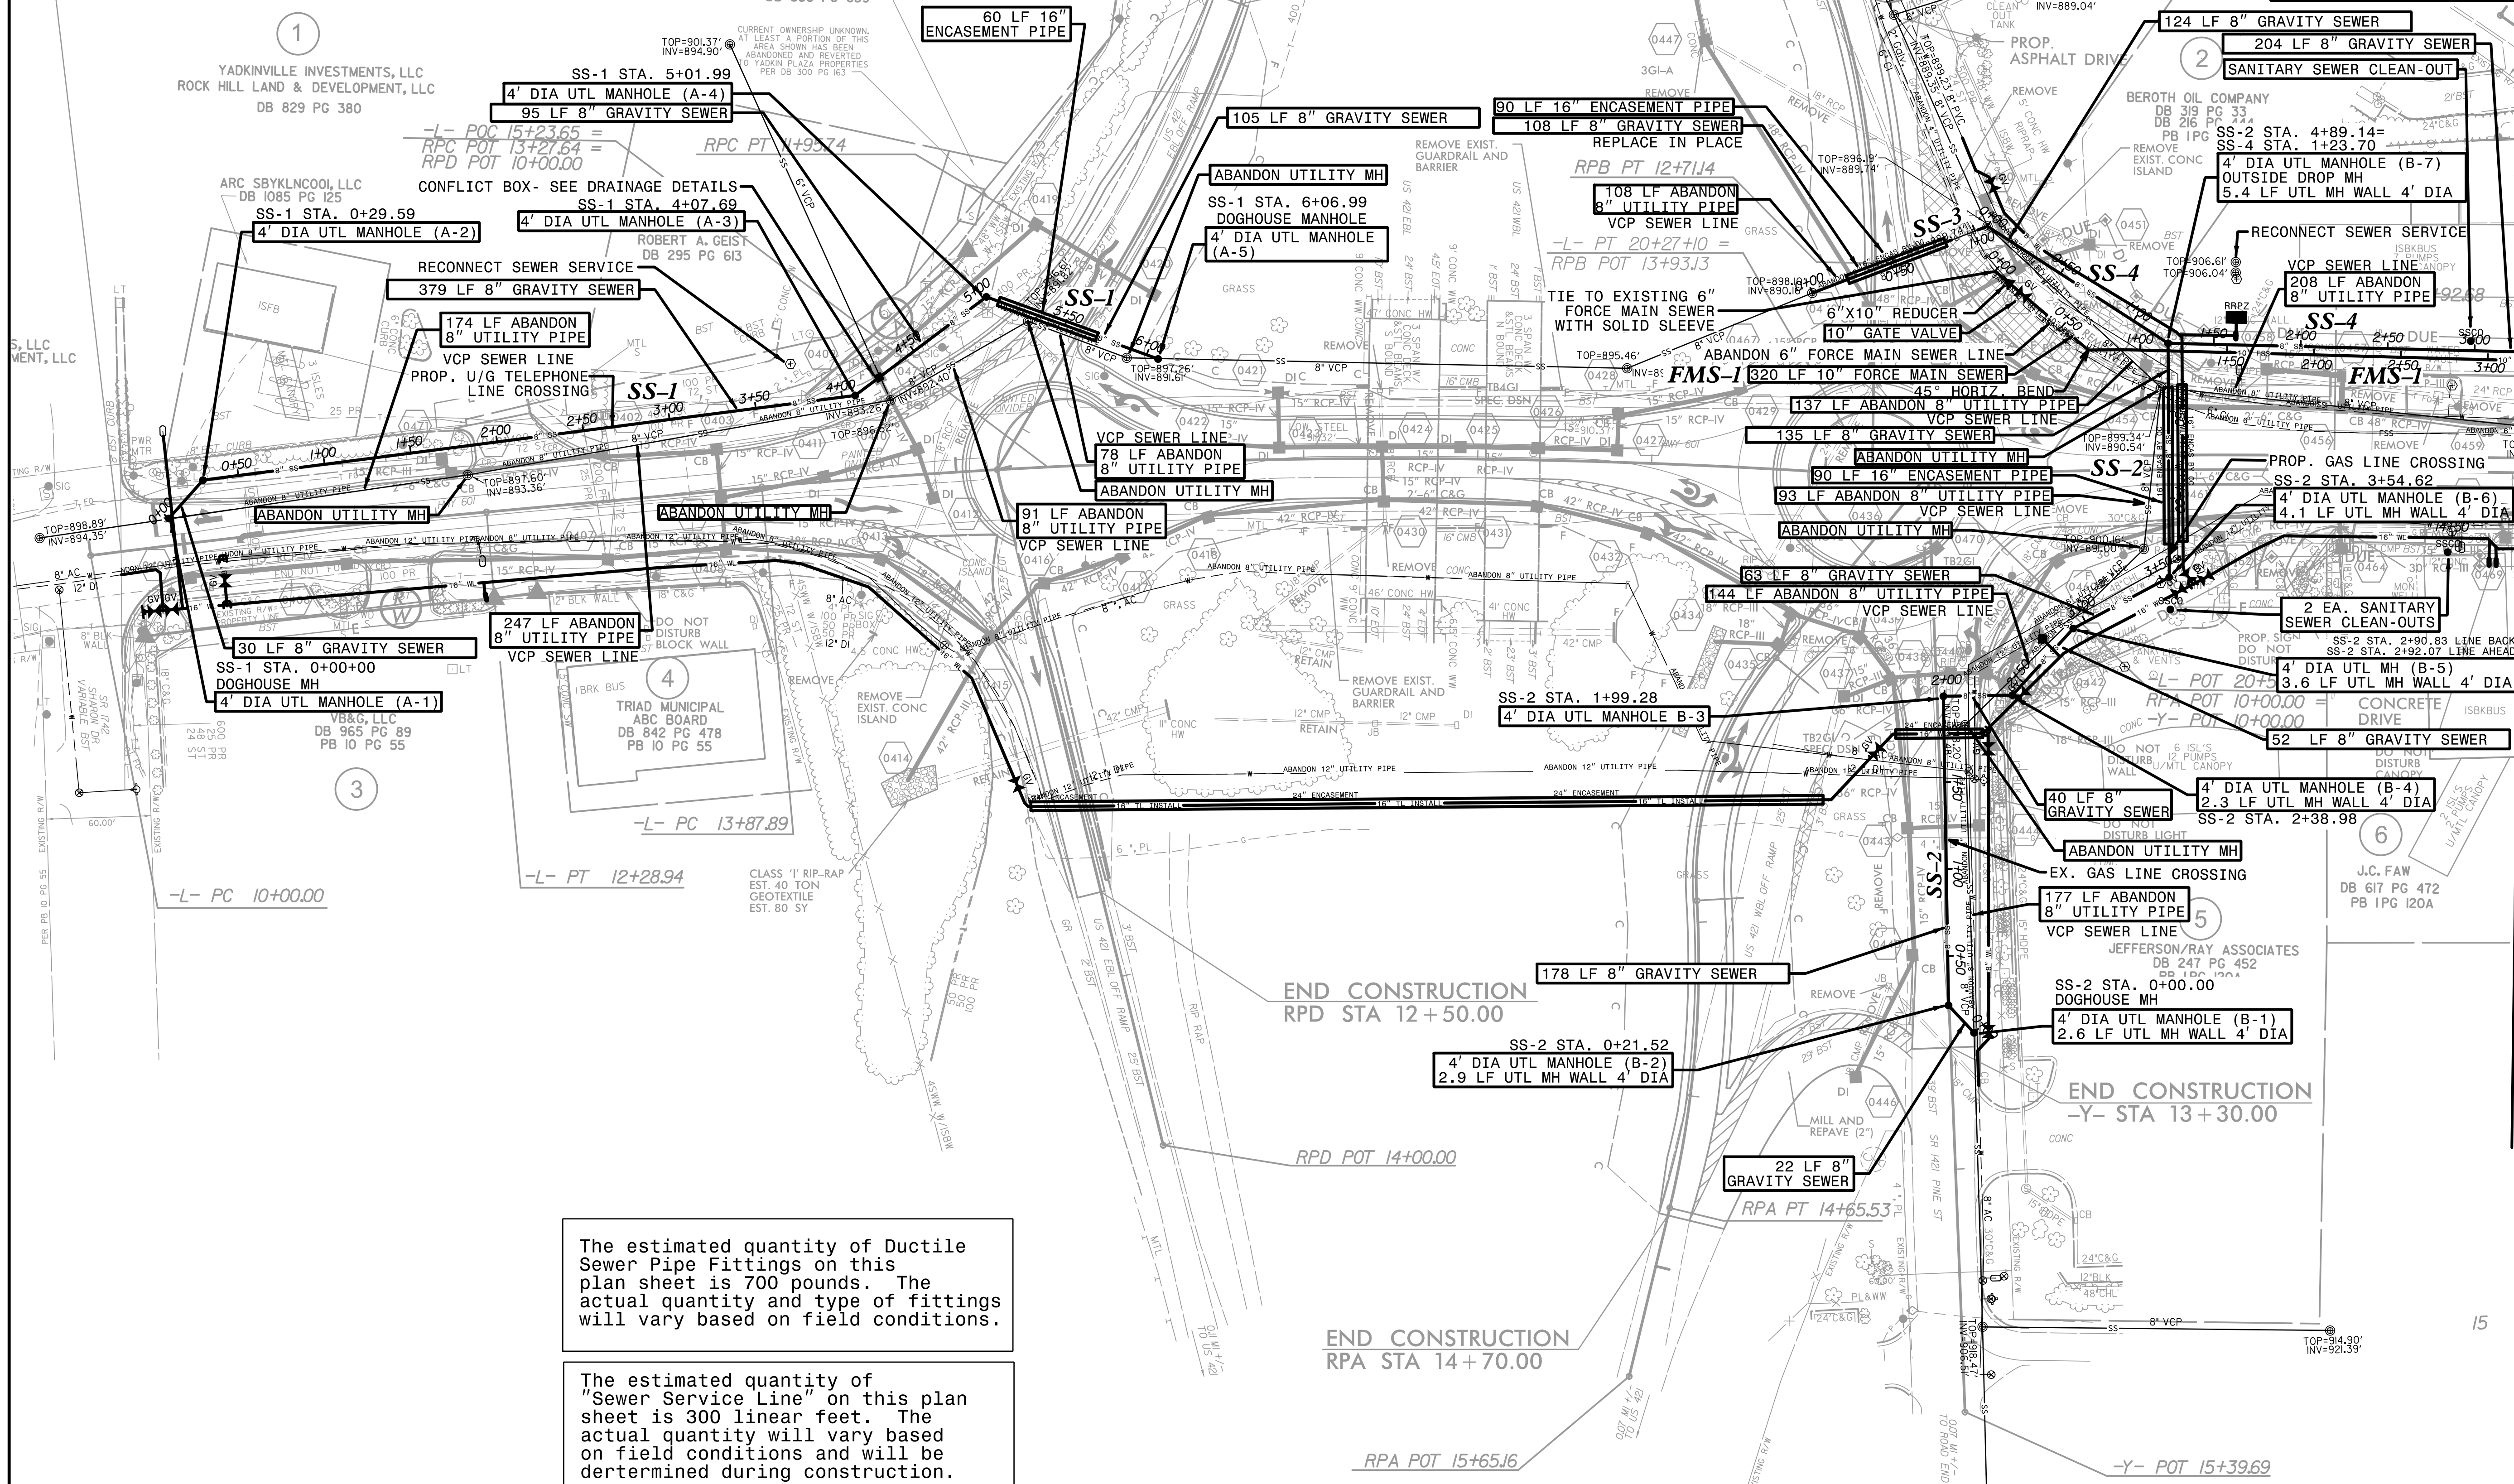

The estimated quantity of Ductile Sewer Pipe Fittings on this plan sheet is 700 pounds. The actual quantity and type of fittings will vary based on field conditions.

The estimated quantity of "Sewer Service Line" on this plan sheet is 300 linear feet. The actual quantity will vary based on field conditions and will be determined during construction.

**MATCHLINE -L- STA. 24+00.00
MATCH TO SHEET UC-5A FOR SEWER DESIGN**

**END CONSTRUCTION
RPA STA 14+70.00**

**END CONSTRUCTION
-Y- STA 13+30.00**