


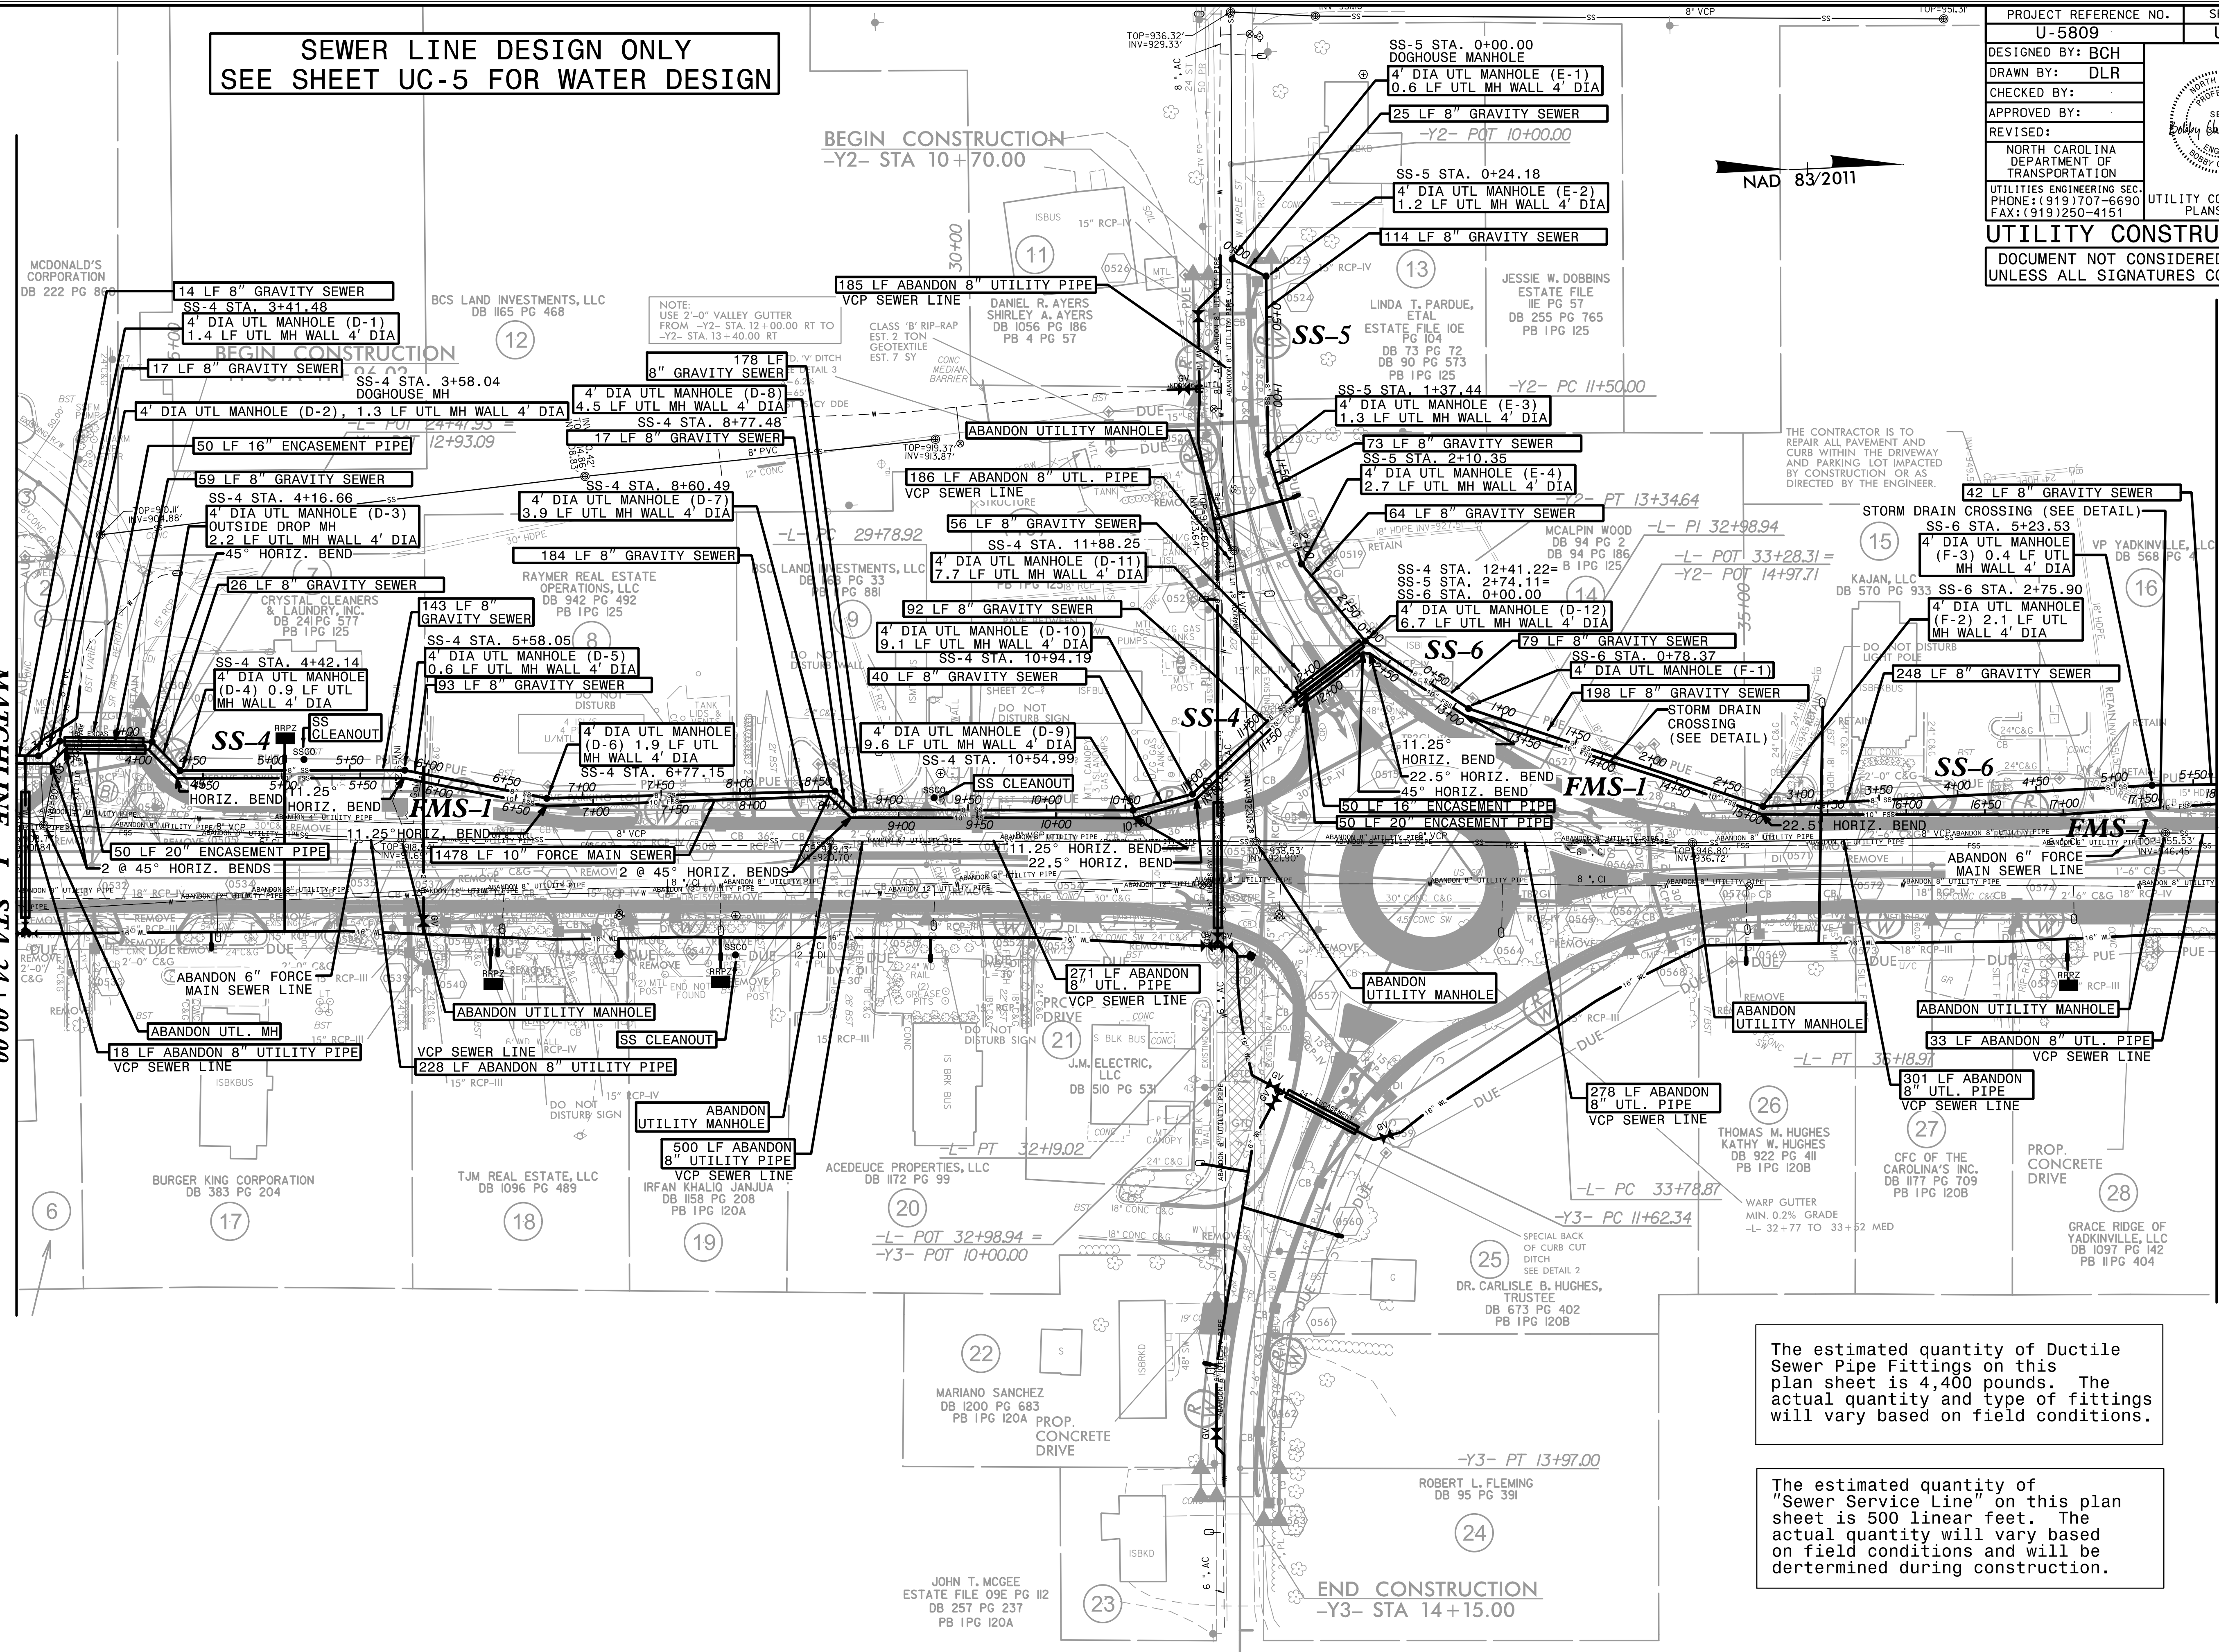
SEWER LINE DESIGN ONLY
SEE SHEET UC-5 FOR WATER DESIGN

PROJECT REFERENCE NO. U-5809	SHEET NO. UC-5A
DESIGNED BY: BCH	
DRAWN BY: DLR	
CHECKED BY:	
APPROVED BY:	
REVISED:	2/9/2024
NORTH CAROLINA DEPARTMENT OF TRANSPORTATION	
UTILITIES ENGINEERING SEC. PHONE: (919) 707-6690 FAX: (919) 250-4151	
UTILITY CONSTRUCTION PLANS ONLY	
UTILITY CONSTRUCTION	
DOCUMENT NOT CONSIDERED FINAL UNLESS ALL SIGNATURES COMPLETED	

NAD 83/2011

MATCHLINE -L- STA. 24+00.00
MATCH TO SHEET UC-4A FOR SEWER DESIGN

MATCHLINE -L- STA. 24+00.00
MATCH TO SHEET UC-6



The estimated quantity of Ductile Sewer Pipe Fittings on this plan sheet is 4,400 pounds. The actual quantity and type of fittings will vary based on field conditions.

The estimated quantity of "Sewer Service Line" on this plan sheet is 500 linear feet. The actual quantity will vary based on field conditions and will be determined during construction.

BEGIN CONSTRUCTION
-Y2- STA 10+70.00

END CONSTRUCTION
-Y3- STA 14+15.00