


6/23/16

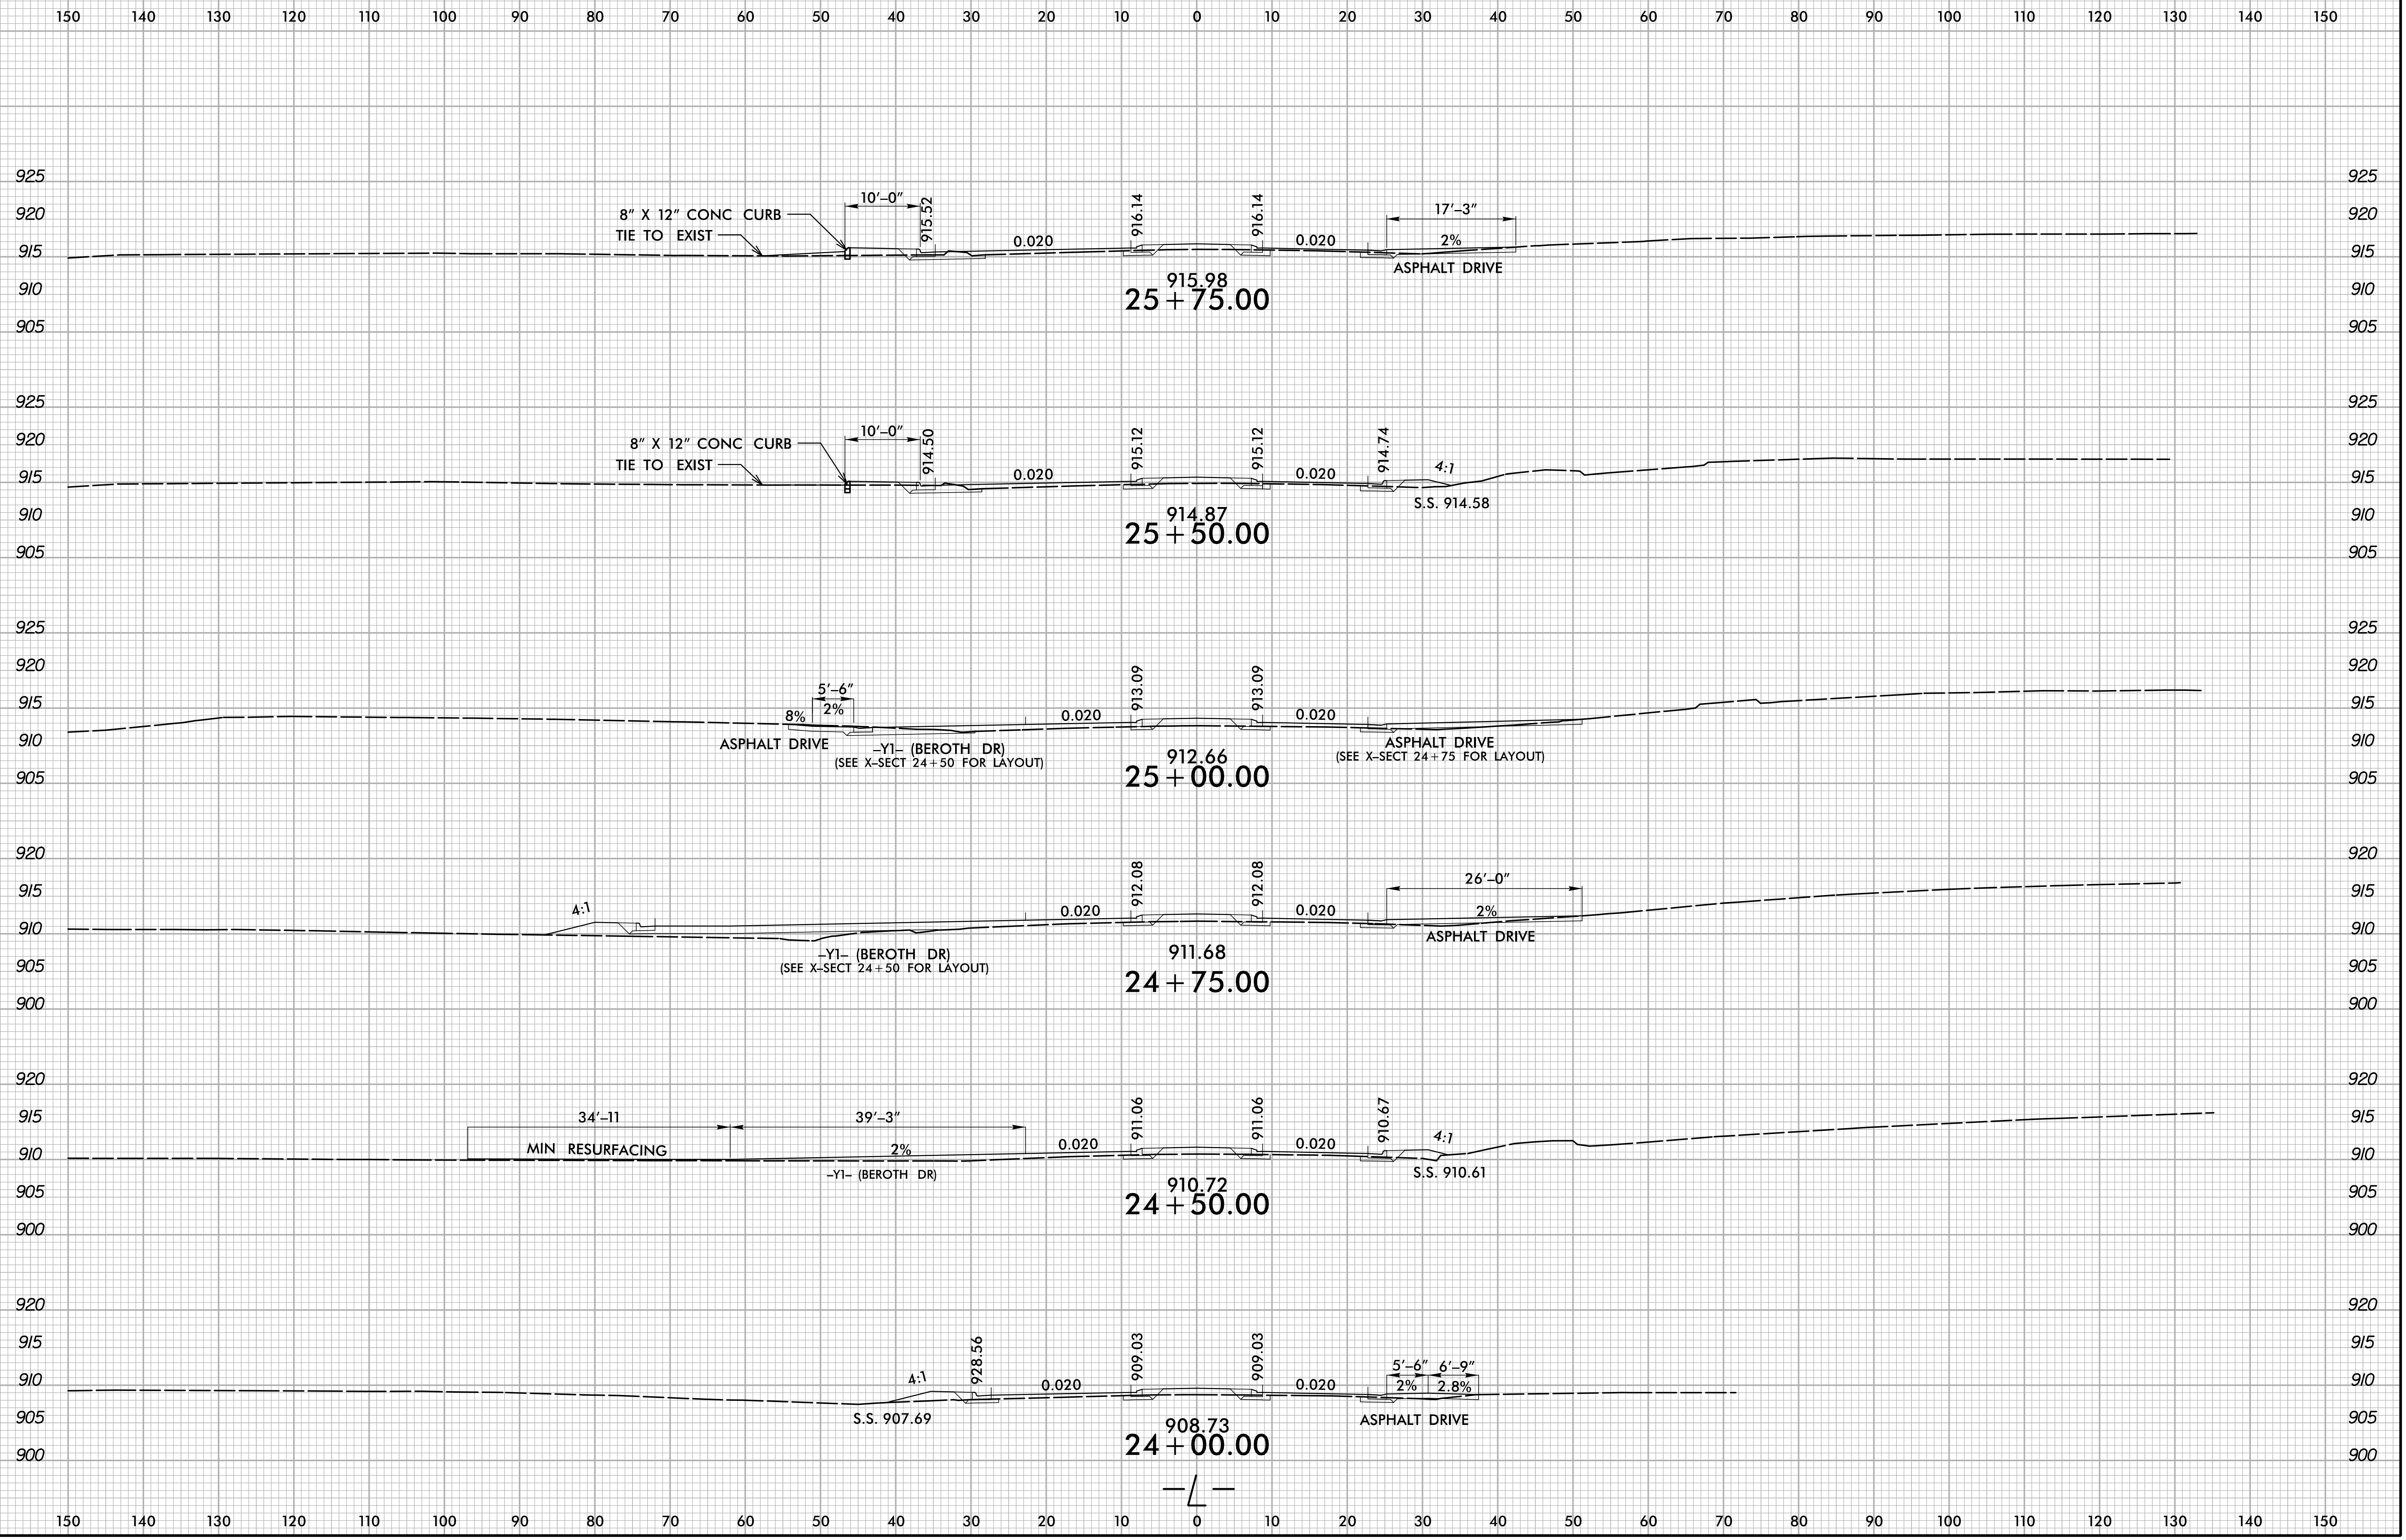

2/21/2024
X:\V\0001\U-5809\Roadway\XSC\U-5809_Rdy_xp1.L.dgn
User:sm1.vrn