


6/23/16

	PROJ. REFERENCE NO.	SHEET NO.
	U-5809	X-18

150 140 130 120 110 100 90 80 70 60 50 40 30 20 10 0 10 20 30 40 50 60 70 80 90 100 110 120 130 140 150

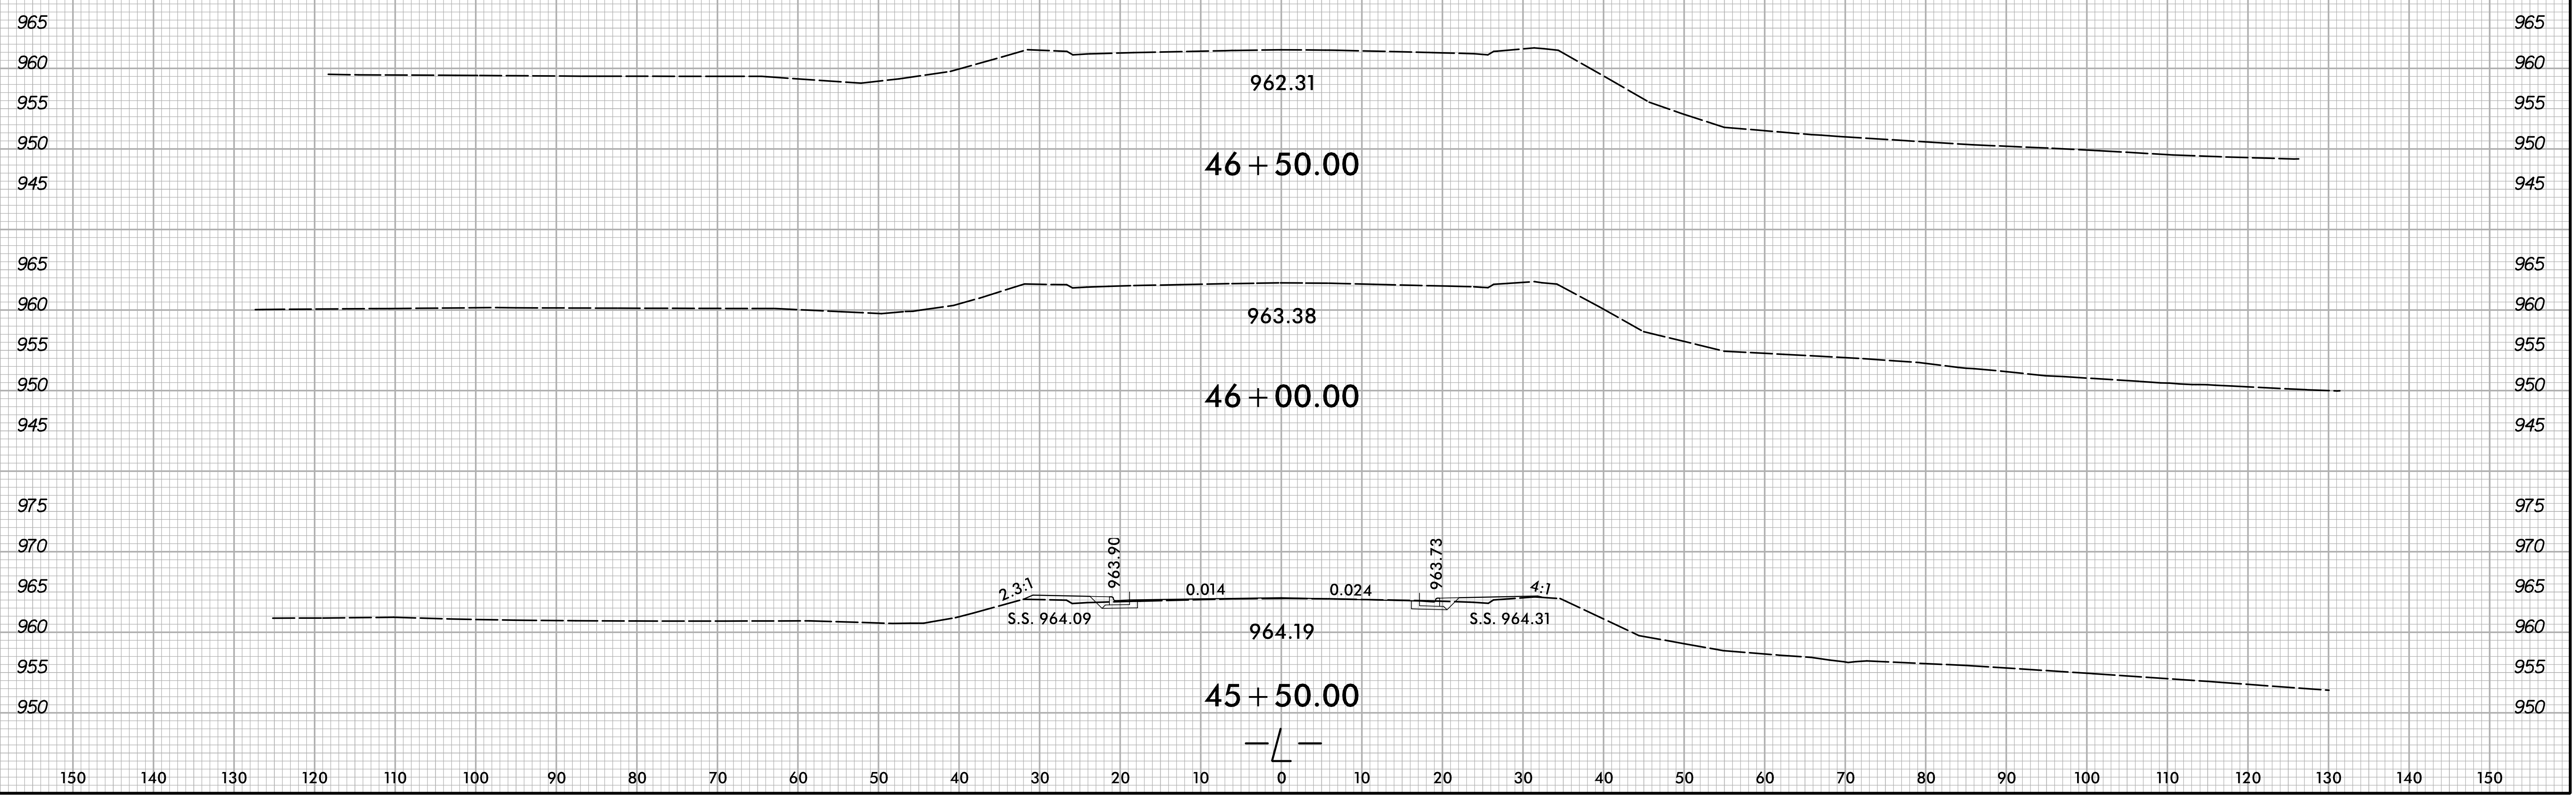

2/21/2024  
 X:\V0001\U-5809\Roadway\XSC\U-5809\_Rdy\_xpl.dgn  
 User:smelvr