


6/23/16

| | | |
|--------|---------------------|-----------|
| 0 5 10 | PROJ. REFERENCE NO. | SHEET NO. |
| | U-5809 | X-23 |

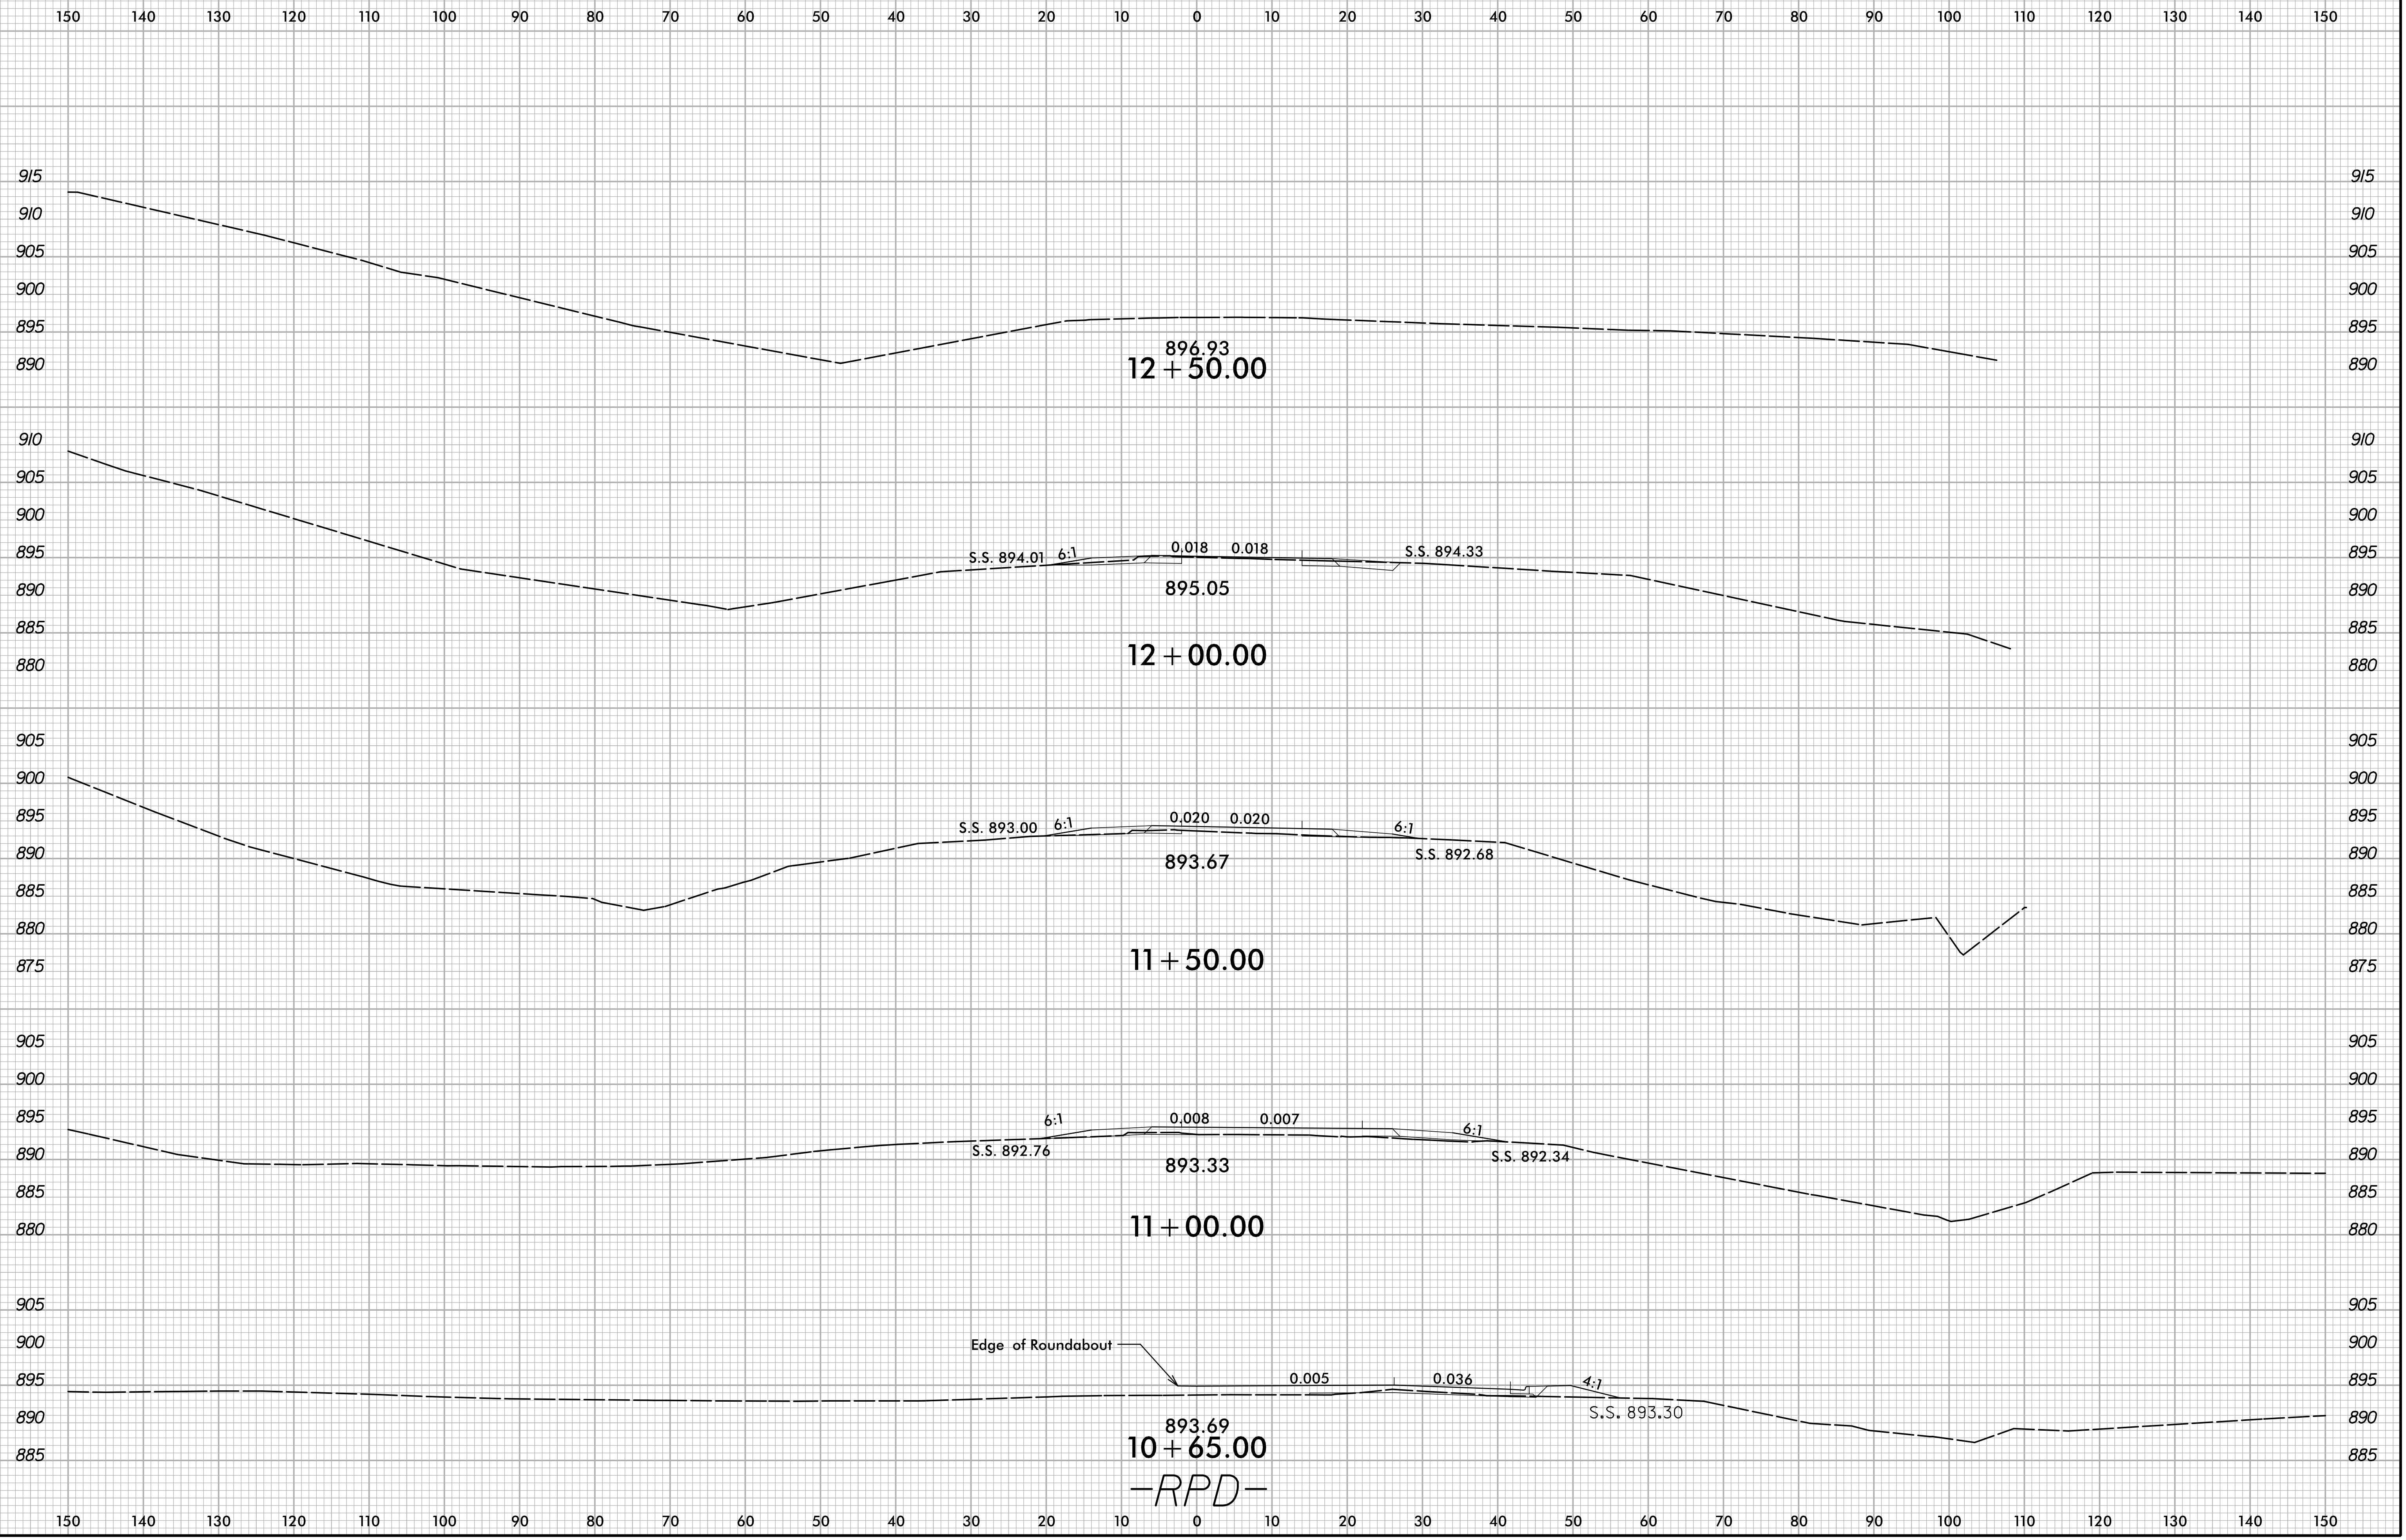

2/21/2024
X:\V0001\U-5809\Roadway\XSC\U-5809_Rdy_xp1_RPD.dgn
User:sm1.vrn