
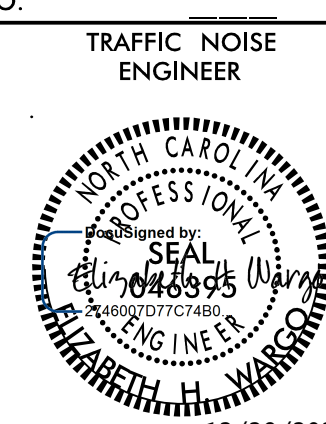


8/17/99
 9:45:06 PM
 p:\a\ecom-na-pw.bentley.com\AECOM_DS21_NA_2020\Documents\60646756-1-2513AA-1900-CAD_GIS\910_CAD_70_NCCDOT_IP\Human_Environment\Traffic_Noise\AA_AB_V12513AAB_rdy_psh_2N3.dgn
 Elizabeth Hunter

REVISIONS

PROJECT REFERENCE NO. I-2513AA/AB	SHEET NO. 2N-3
RW SHEET NO.	
TRAFFIC NOISE ENGINEER	
	
DOCUMENT NOT CONSIDERED FINAL UNLESS ALL SIGNATURES COMPLETED	

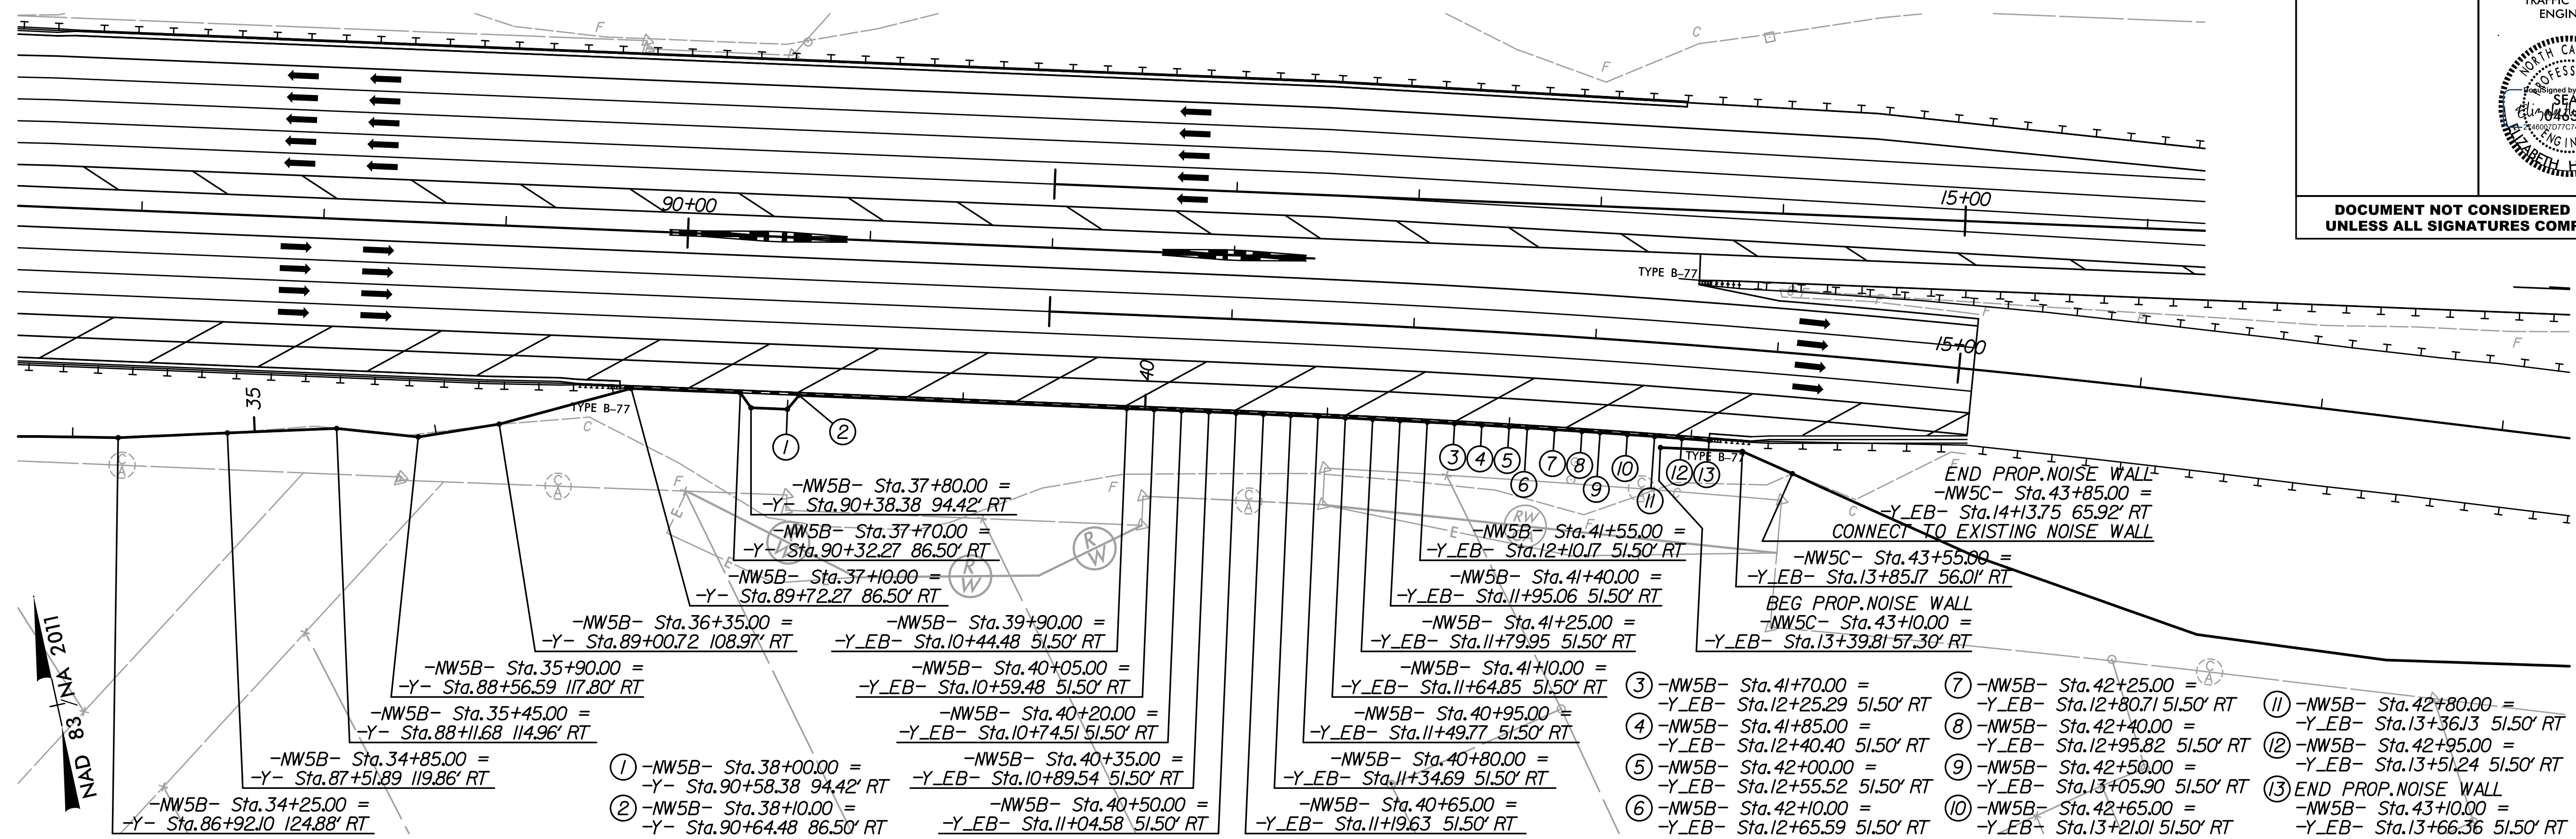

NOISE WALL -NW5B- STA 34+10.00 TO 43+10.00 AND -NW5C- STA 43+10.00 TO 43+85.00

