


5/14/2024

PROJECT REFERENCE NO. 1-2513AA/AB		SHEET NO. 8	
RW SHEET NO.		HYDRAULICS ENGINEER	
ROADWAY DESIGN ENGINEER		SEAL 034375	
DOCUMENT NOT CONSIDERED FINAL UNLESS ALL SIGNATURES COMPLETED			
		KCI ASSOCIATES OF N.C., INC. 4505 Falls of Nox Road, Suite 400 Raleigh, NC 27609-6270 Phone (919) 783-9214 NC Firm License No. C-0764	
		1223 Jones Franklin Rd. Raleigh, N.C. 27606 License No. F-3377 Bus: 919 851 8077 Fax: 919 851 8107	
TRANSPORTATION PLANNING/DESIGN - BRIDGE/STRUCTURE DESIGN CIVIL/SITE DESIGN - GIS/GPS - CONSTRUCTION OBSERVATION			

MATCHLINE -Y- STA 75+00 - SEE SHEET 7

MATCHLINE -Y- STA 88+00 - SEE SHEET 9

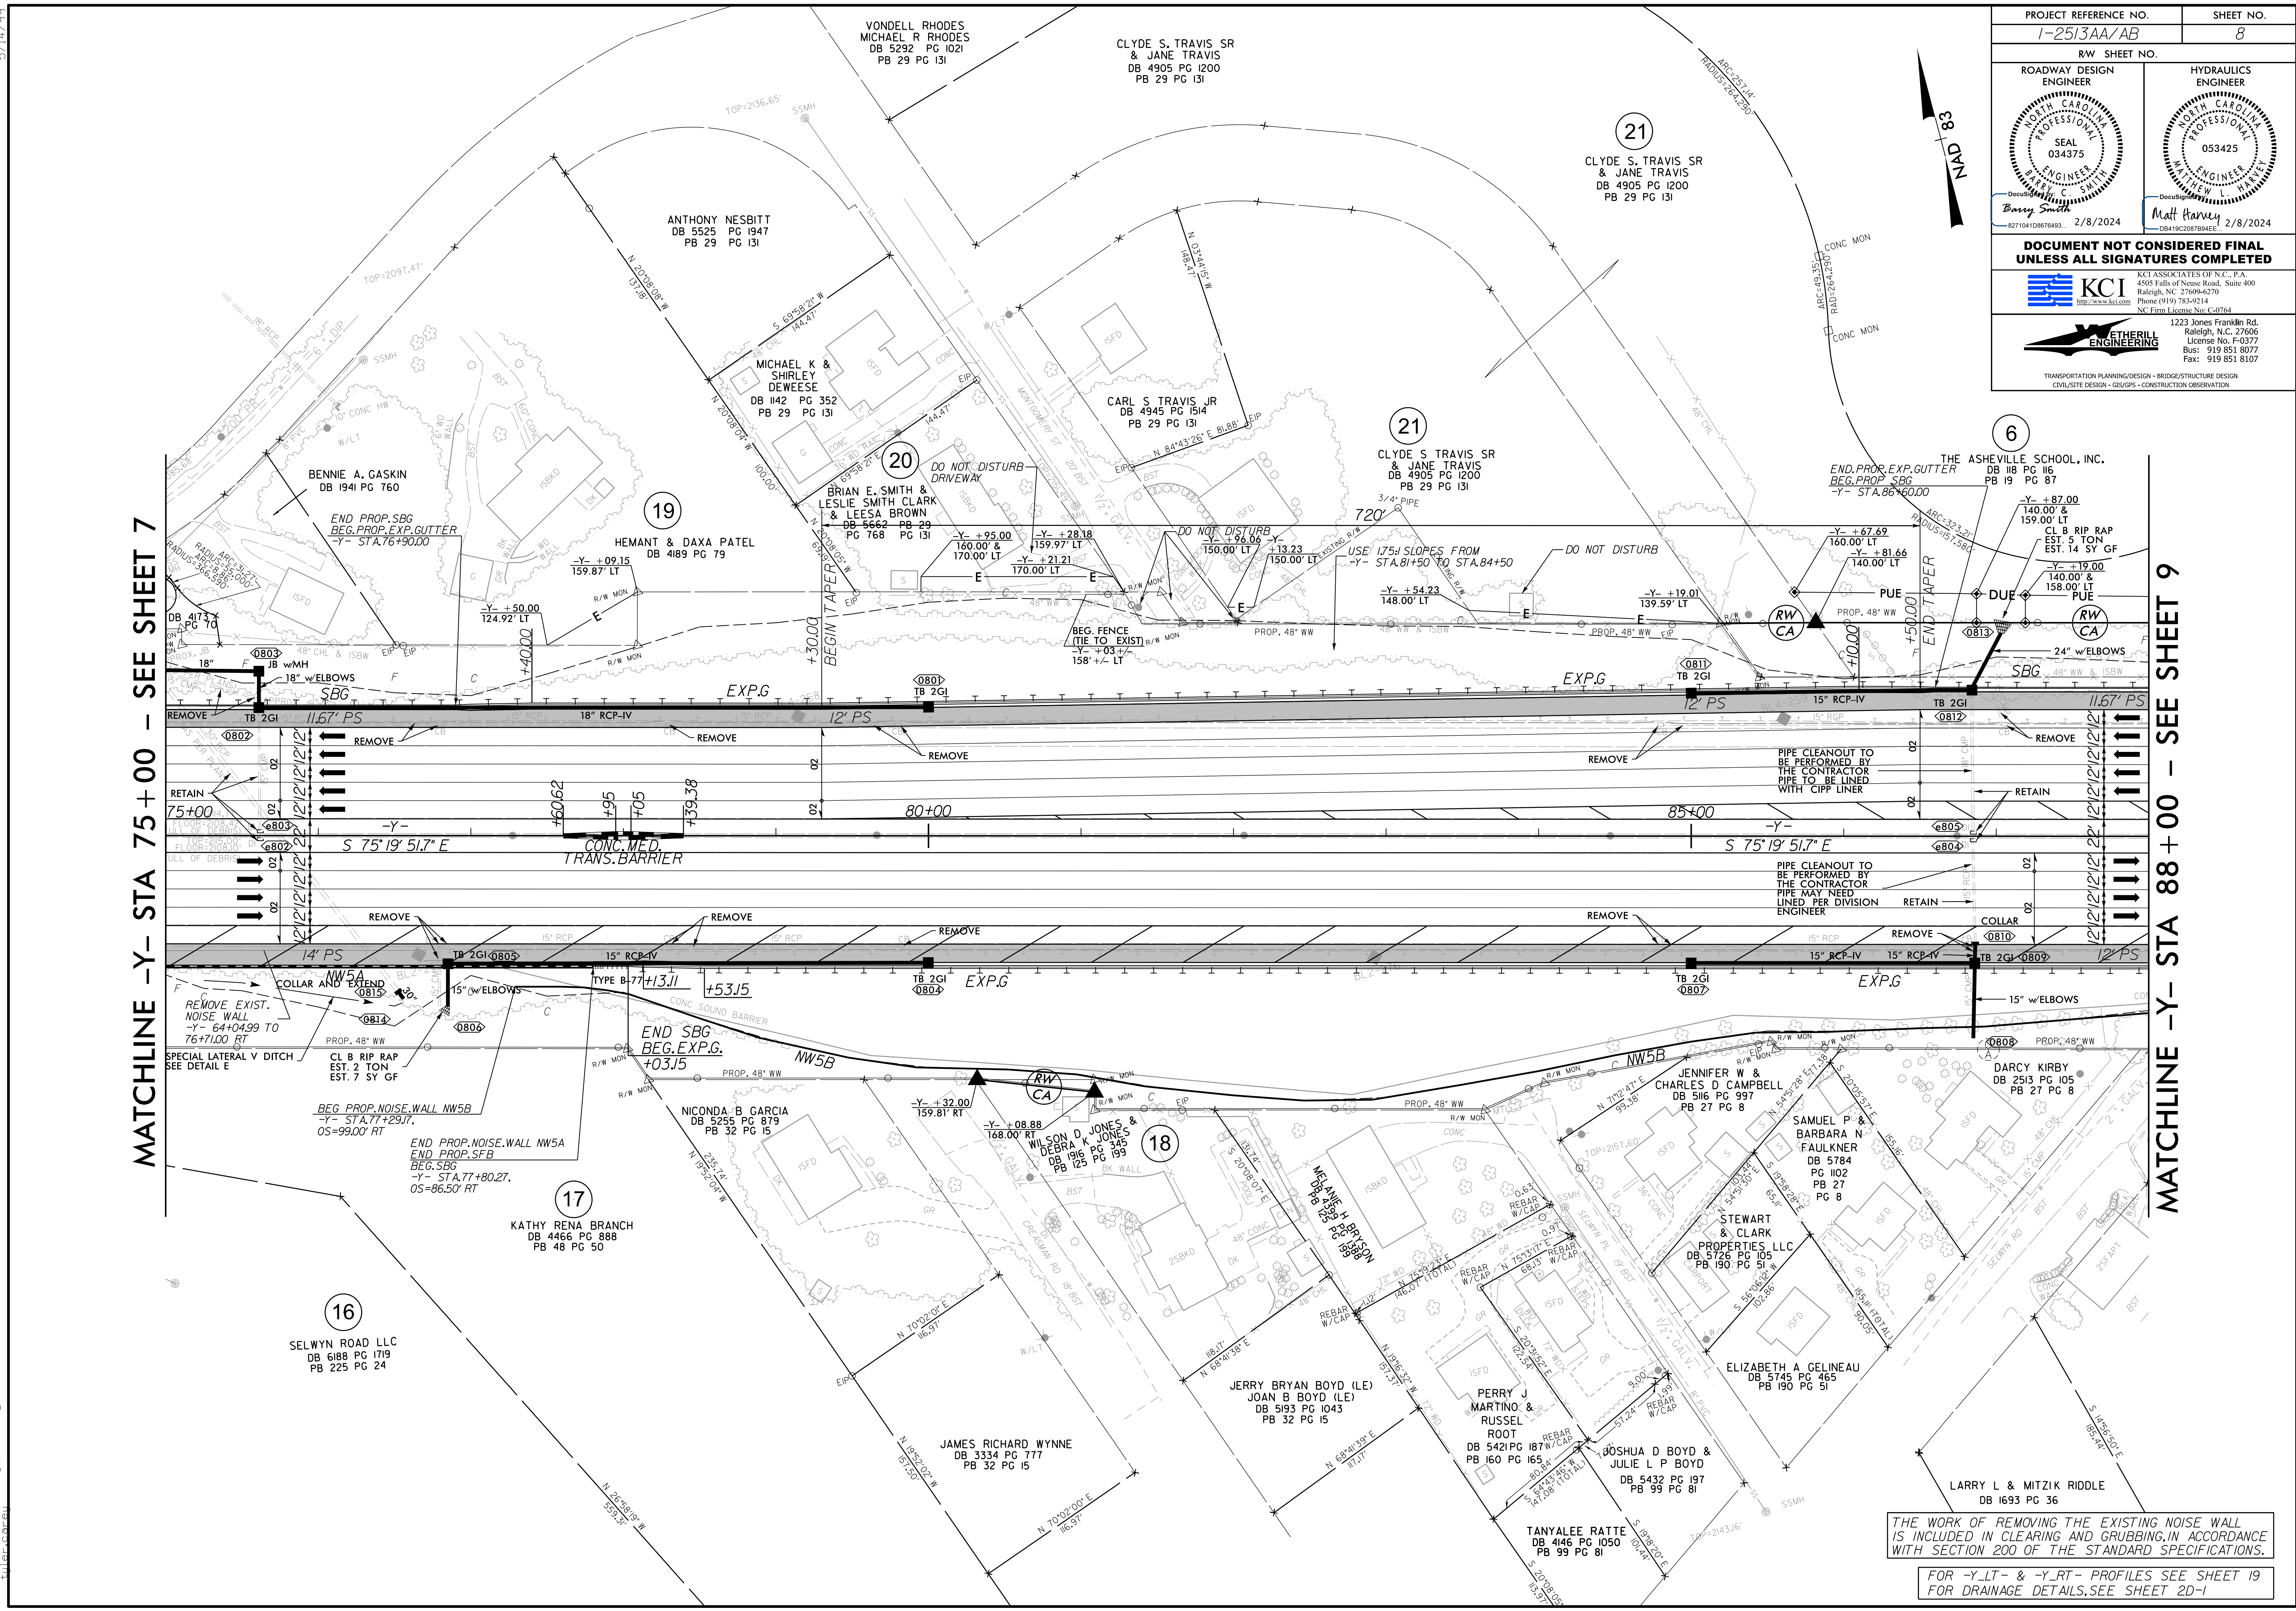

THE WORK OF REMOVING THE EXISTING NOISE WALL IS INCLUDED IN CLEARING AND GRUBBING IN ACCORDANCE WITH SECTION 200 OF THE STANDARD SPECIFICATIONS.

FOR -Y-LT- & -Y-RT- PROFILES SEE SHEET 19 FOR DRAINAGE DETAILS, SEE SHEET 2D-1

1/5/2024
1-2513AA_rdy_psh_8.dgn
tulley.coburn