

5/28/24



ETHERILL ENGINEERING
 1223 Jones Franklin Rd.
 Raleigh, N.C. 27606
 License No. F-0377
 Bus: 919 851 8077
 Fax: 919 851 8107

TRANSPORTATION PLANNING/DESIGN • BRIDGE/STRUCTURE DESIGN
 CIVIL/SITE DESIGN • GIS/GPS • CONSTRUCTION OBSERVATION

PROJECT REFERENCE NO. 1-2513AA/AB	SHEET NO. 18
ROADWAY DESIGN ENGINEER BARRY C SMITH SEAL 034375 DocuSign Barry Smith 2/8/2024	HYDRAULICS ENGINEER MATT HARVEY SEAL 053425 DocuSign Matt Harvey 2/8/2024

KCI
 KCI ASSOCIATES OF N.C., P.A.
 4905 Falls of Noce Road, Suite 400
 Raleigh, NC 27609-6370
 Phone (919) 783-9214
 NC Firm License No. C-0764

DOCUMENT NOT CONSIDERED FINAL UNLESS ALL SIGNATURES COMPLETED

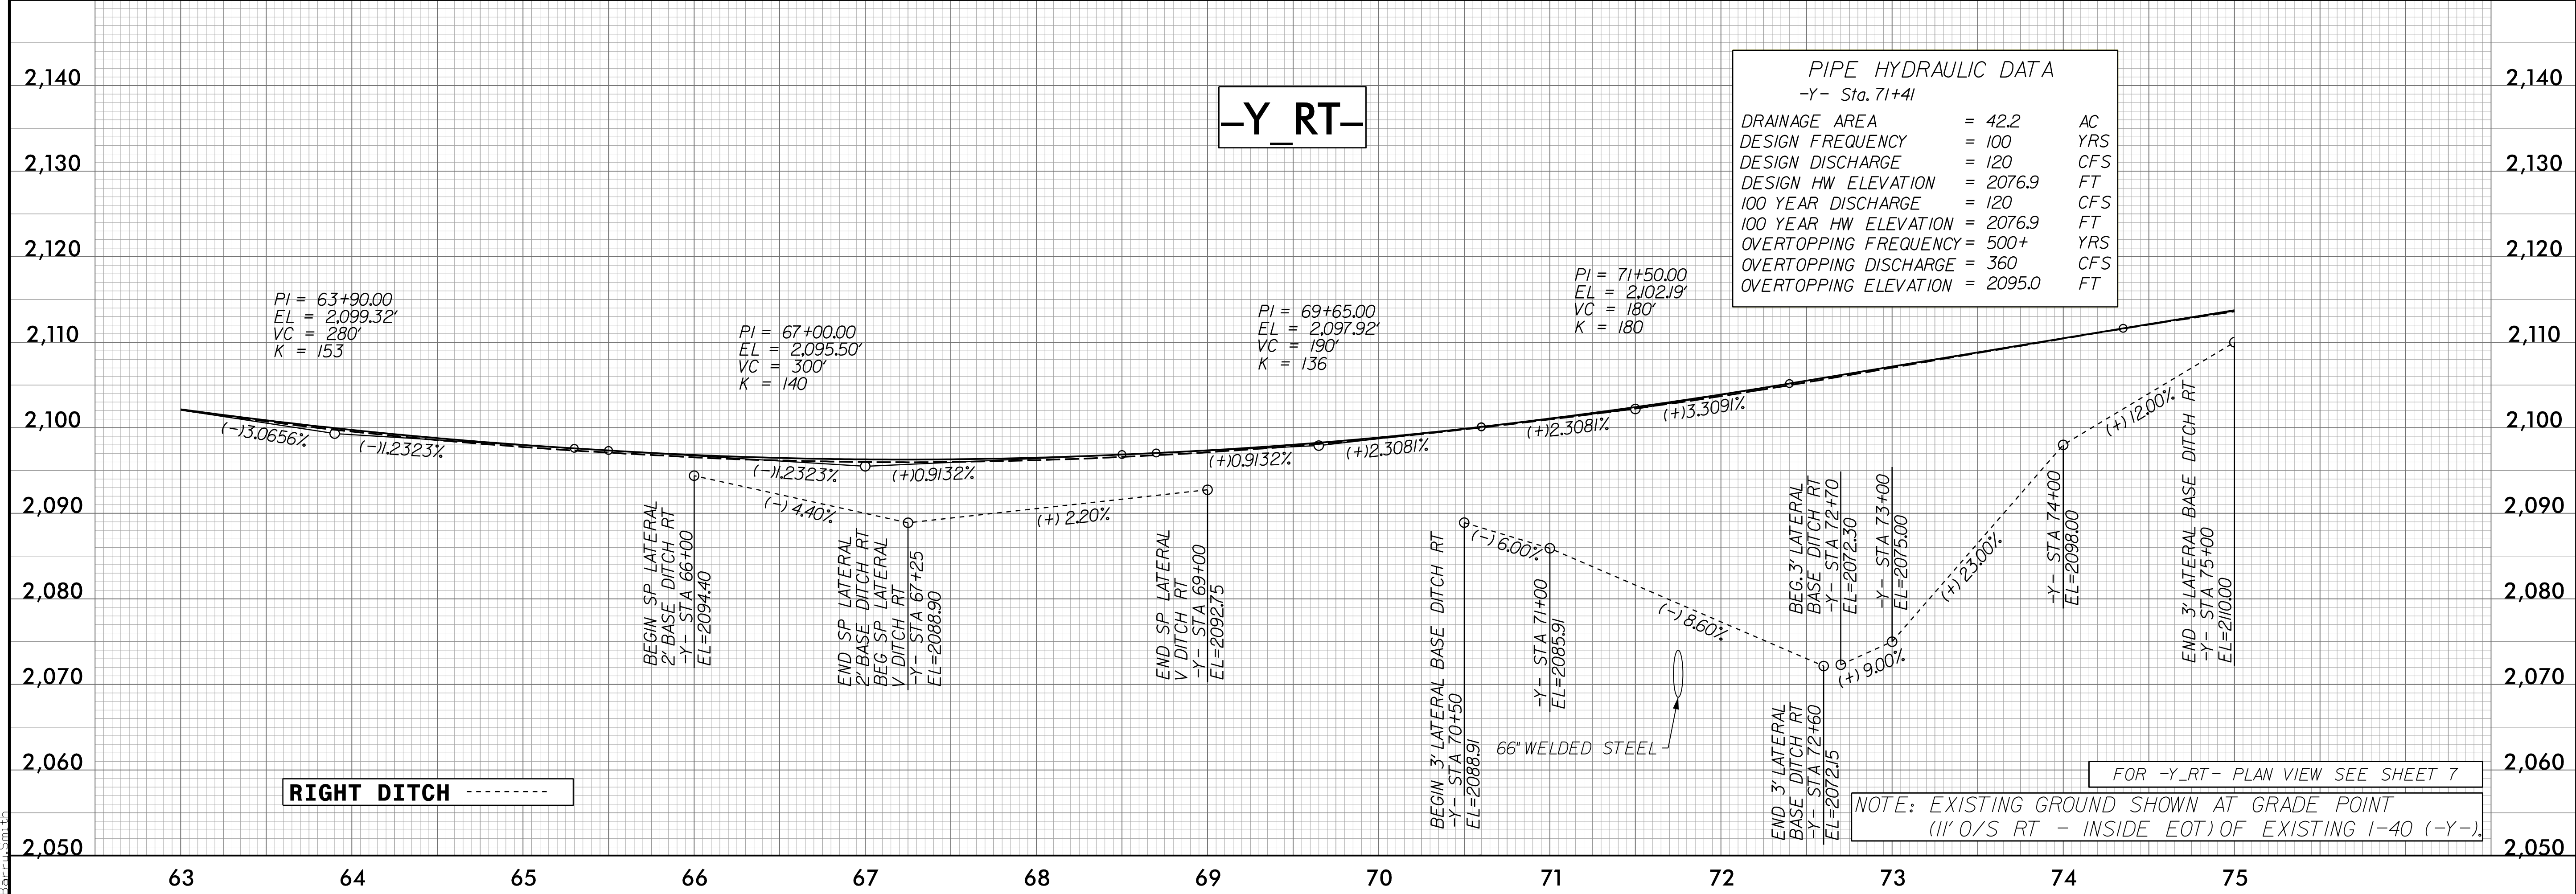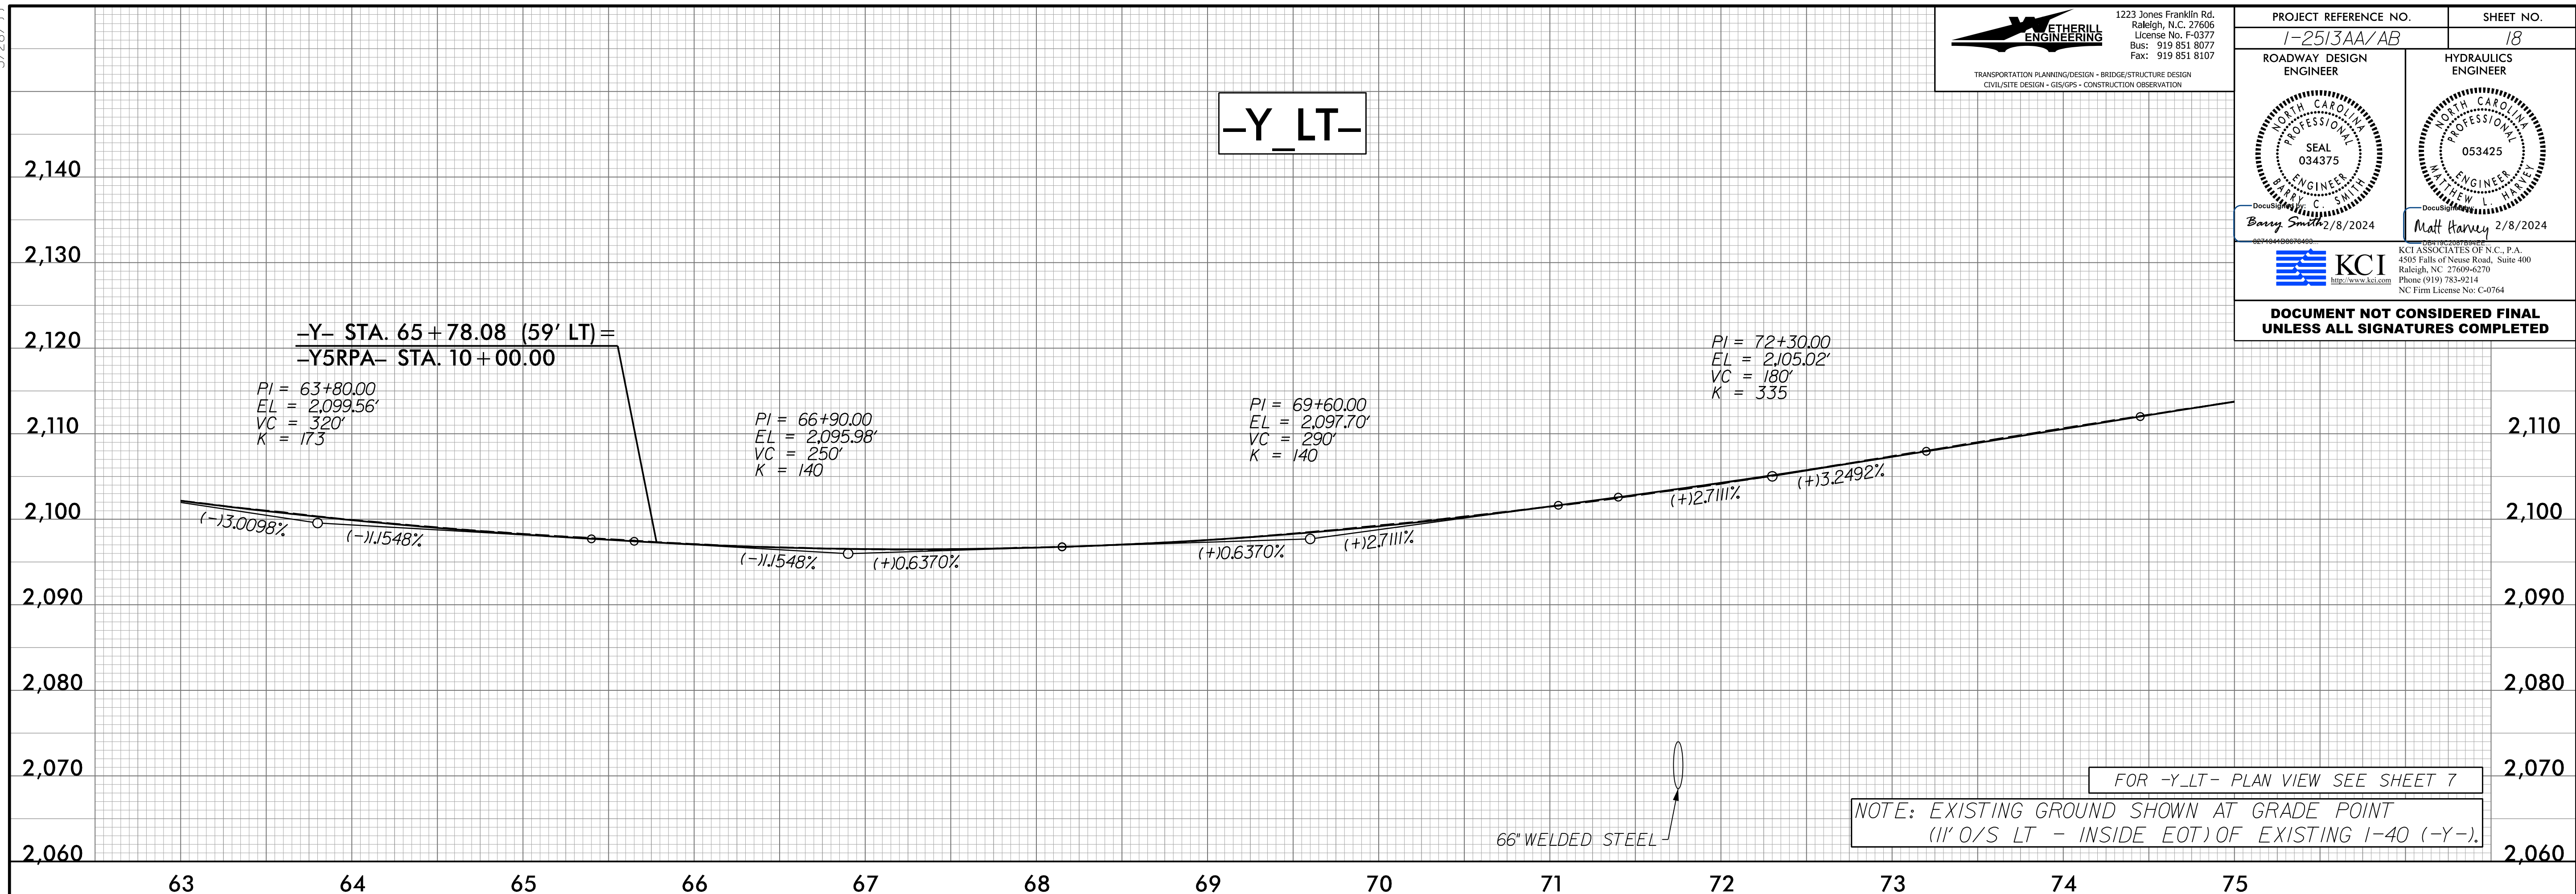

9/15/2023 12:51:30 PM pfl_18.dgn Barry C Smith