



I-40 WB EXIT 44 SIGN PHASING

PROJ. REFERENCE NO.	SHEET NO.
I-2513AA/AB	TMP 2F

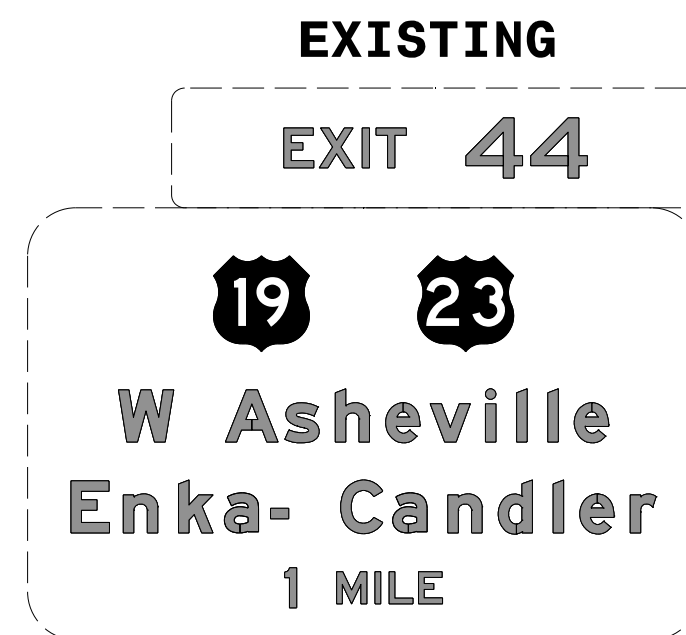

NOTES:
 PHASE III COVER SIGN
 PHASE IIIA REMAIN COVERED
 PHASE IV UNCOVER
 PHASE V COVER SIGN
 PHASE VI UNCOVER SIGN

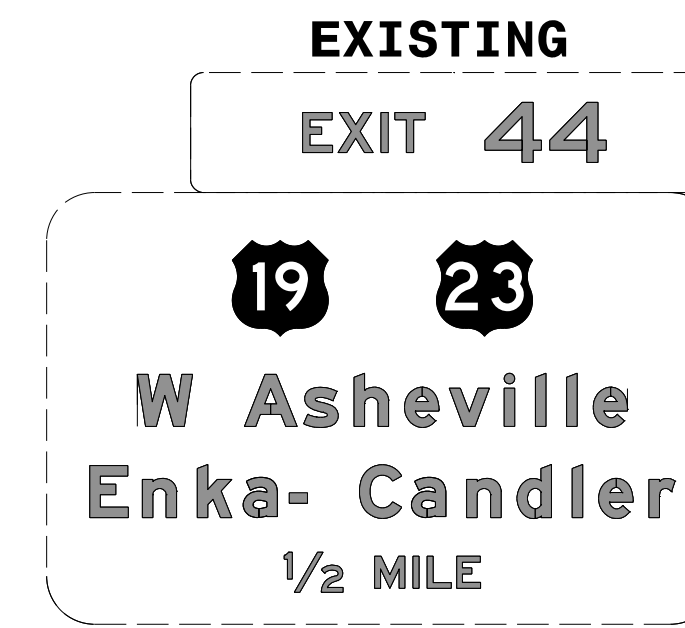

NOTES:
 PHASE III COVER SIGN
 PHASE IIIA REMAIN COVERED
 PHAVE IV UNCOVER
 PHASE V COVER
 PHASE VI UNCOVER


TEMPORARY GUIDE SIGN



LOCATION: 1/2 MILE AHEAD OF
 TEMP GUIDE SIGN T118
 USE POSITIVE PROTECTION FOR SIGN

NOTES:
 PHASE II INSTALL & COVER SIGN
 PHASE III UNCOVER SIGN
 PHASE IIIA REMAIN IN USE
 PHASE IV COVER
 PHASE V UNCOVER
 PHASE VI REMOVE SIGN

TEMPORARY GUIDE SIGN

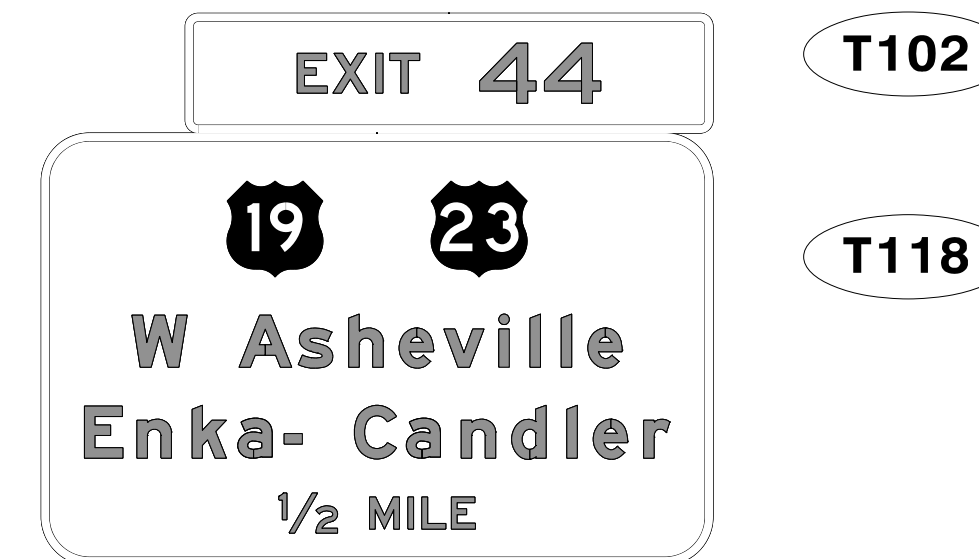

LOCATION: 1/2 MILE AHEAD OF
 TEMP GUIDE SIGN T119
 USE POSITIVE PROTECTION FOR SIGN

NOTES:
 PHASE II INSTALL & COVER SIGN
 PHASE III UNCOVER SIGN
 PHASE IIIA REMAIN IN USE
 PHASE IV COVER
 PHASE V UNCOVER
 PHASE VI REMOVE SIGN

5:06:24 PM R:\Projects\21-08-01-2513A Work Zone Traffic Control\Traffic\TrafficControl\TCP\ProjectWise\Signing\I-2513AA-TMP-Undecided.dgn




ICE of Carolinas, PLLC
 4505 Falls of Neuse Road, Suite 110
 Raleigh, North Carolina 27609
 Phone: 803-822-0333
 License #: P-0999

APPROVED: *J. Stuart Bourne*
DocuSigned by: J. Stuart Bourne
 DATE: 1/4/2024

SEAL

**DOCUMENT NOT CONSIDERED FINAL
 UNLESS ALL SIGNATURES COMPLETED**

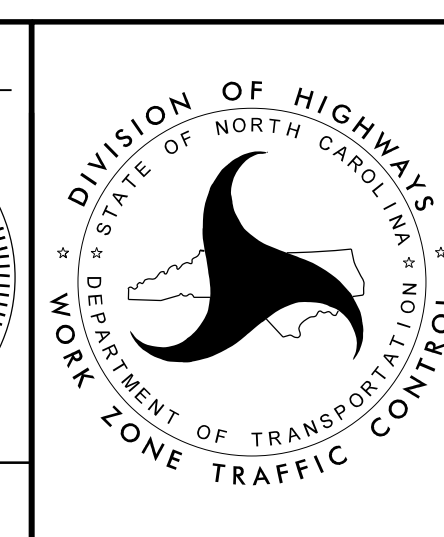

SIGN PHASING