

Asheville Regional Airport
EXIT 46A
UNC-Asheville
Mars Hill Univ
EXIT 46B

EXISTING SIGN
NOTE: RELOCATE SIGN AROUND
CONSTRUCTION WHEN NECESSARY

LEGEND

- NEW TEMPORARY MARKINGS
- EXISTING MARKINGS (GRAY)
- NEW CONSTRUCTION AREAS
- TEMPORARY PAVEMENT
- ON- GOING CONSTRUCTION
- REMOVAL
- OVERLAY/WEDGING

NOTE: THE CONTRACTOR SHALL RELOCATE INFORMATION SIGNS BEFORE CONSTRUCTION REMOVES THEM.
NOTE: ALL LANE WIDTHS ARE 11' UNLESS OTHERWISE SHOWN.

04-JAN-2024 09:05
R:\Projects\I-2513AA-Work Zone Traffic Control\Traffic Control\I-2513AA-Phase I TMP-06.dgn
Z:\CADD\124 AT C1F5103




ICE of Carolinas, PLLC
4505 Falls of Neuse Road, Suite 110
Raleigh, North Carolina 27609
Phone: 803-822-0333
License #: P-0999

APPROVED: *J. Stuart Bourne*
DATE: 1/4/2024

SEAL

DOCUMENT NOT CONSIDERED FINAL
UNLESS ALL SIGNATURES COMPLETED

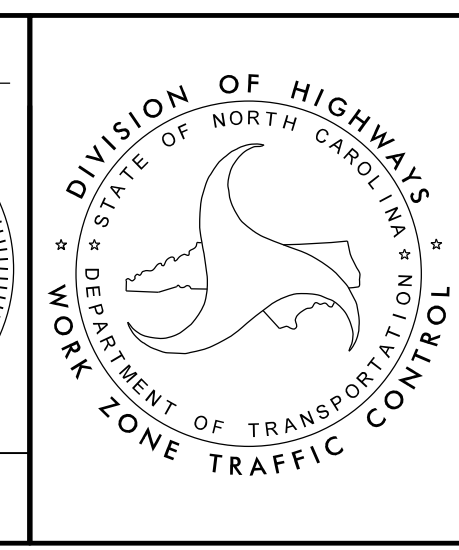

DIVISION OF HIGHWAYS
STATE OF NORTH CAROLINA
DEPARTMENT OF TRANSPORTATION
WORK ZONE TRAFFIC CONTROL

**TEMPORARY TRAFFIC CONTROL
PHASE I DETAIL
AREA 1**