

MATCH LINE SHEET TMP-19
-Y- STA. 34+50

MATCH LINE SHEET TMP-21
-Y- STA. 47+50

LEGEND	
	NEW TEMPORARY MARKINGS
	EXISTING MARKINGS (GRAY)
	NEW CONSTRUCTION AREAS
	TEMPORARY PAVEMENT
	ON-GOING CONSTRUCTION
	REMOVAL
	OVERLAY/WEDGING

NOTE: THE CONTRACTOR SHALL RELOCATE INFORMATION SIGNS BEFORE CONSTRUCTION REMOVES THEM.
 NOTE: ALL LANE WIDTHS ARE 11' UNLESS OTHERWISE SHOWN.




ICE of Carolinas, PLLC
 4505 Falls of Neuse Road, Suite 110
 Raleigh, North Carolina 27609
 Phone: 803-822-0333
 License #: P-0999

APPROVED: *J. Stuart Bourne*
 DATE: 1/4/2024

SEAL

DOCUMENT NOT CONSIDERED FINAL
 UNLESS ALL SIGNATURES COMPLETED

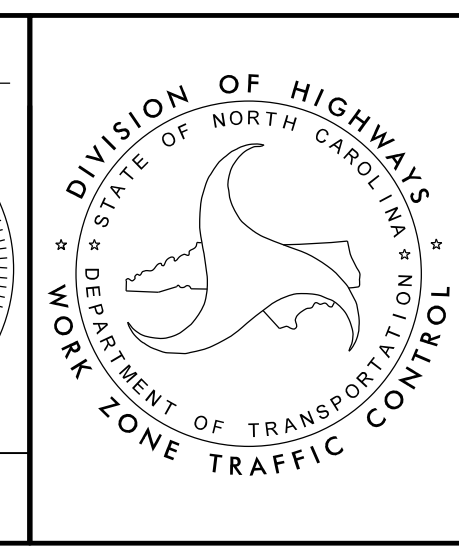

DIVISION OF HIGHWAYS
 STATE OF NORTH CAROLINA
 DEPARTMENT OF TRANSPORTATION
 WORK ZONE TRAFFIC CONTROL

TEMPORARY TRAFFIC CONTROL
 PHASE III DETAIL
 AREA 1

04-JAN-2024 09:06
 R:\Projects\I-2513A-Work Zone Traffic Control\Traffic\TrafficControl\CP\ProjectWise\Phase 3\I-2513AA-PHASE_3_TMP-20.dgn
 ZG081112K AT C1F5103