

MATCH LINE SHEET TMP-35  
-Y- STA. 61+00

MATCH LINE SHEET TMP-37  
-Y- STA. 74+50

**LEGEND**

	NEW TEMPORARY MARKINGS
	EXISTING MARKINGS (GRAY)
	NEW CONSTRUCTION AREAS
	TEMPORARY PAVEMENT
	ON- GOING CONSTRUCTION
	REMOVAL
	OVERLAY/WEDGING

NOTE: THE CONTRACTOR SHALL RELOCATE INFORMATION SIGNS BEFORE CONSTRUCTION REMOVES THEM.  
 NOTE: ALL LANE WIDTHS ARE 11' UNLESS OTHERWISE SHOWN.

VERIFY SIGN LOCATION WITH ENGINEER  
 SIGNS SHALL BE PROTECTED WITH POSITIVE PROTECTION

04-JAN-2024 09:27  
 R:\Projects\I-2513AA-Work Zone Traffic Control\Traffic\TrafficControl\CP\ProjectWise\Phase 4\I-2513AA-Phase-4\_TMP-36.dgn  
 ZG0001412K AT C1F5103




ICE of Carolinas, PLLC  
 4505 Falls of Neuse Road, Suite 110  
 Raleigh, North Carolina 27609  
 Phone: 803-822-0333  
 License #: P-0999

APPROVED:   
 DATE: 1/4/2024

SEAL

DOCUMENT NOT CONSIDERED FINAL  
 UNLESS ALL SIGNATURES COMPLETED

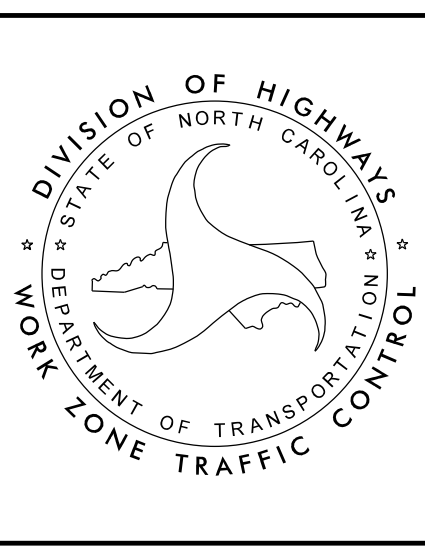

**TEMPORARY TRAFFIC CONTROL PHASE IV DETAIL AREA 1**