


NOTE: SEE FINAL PAVEMENT MARKING PLANS

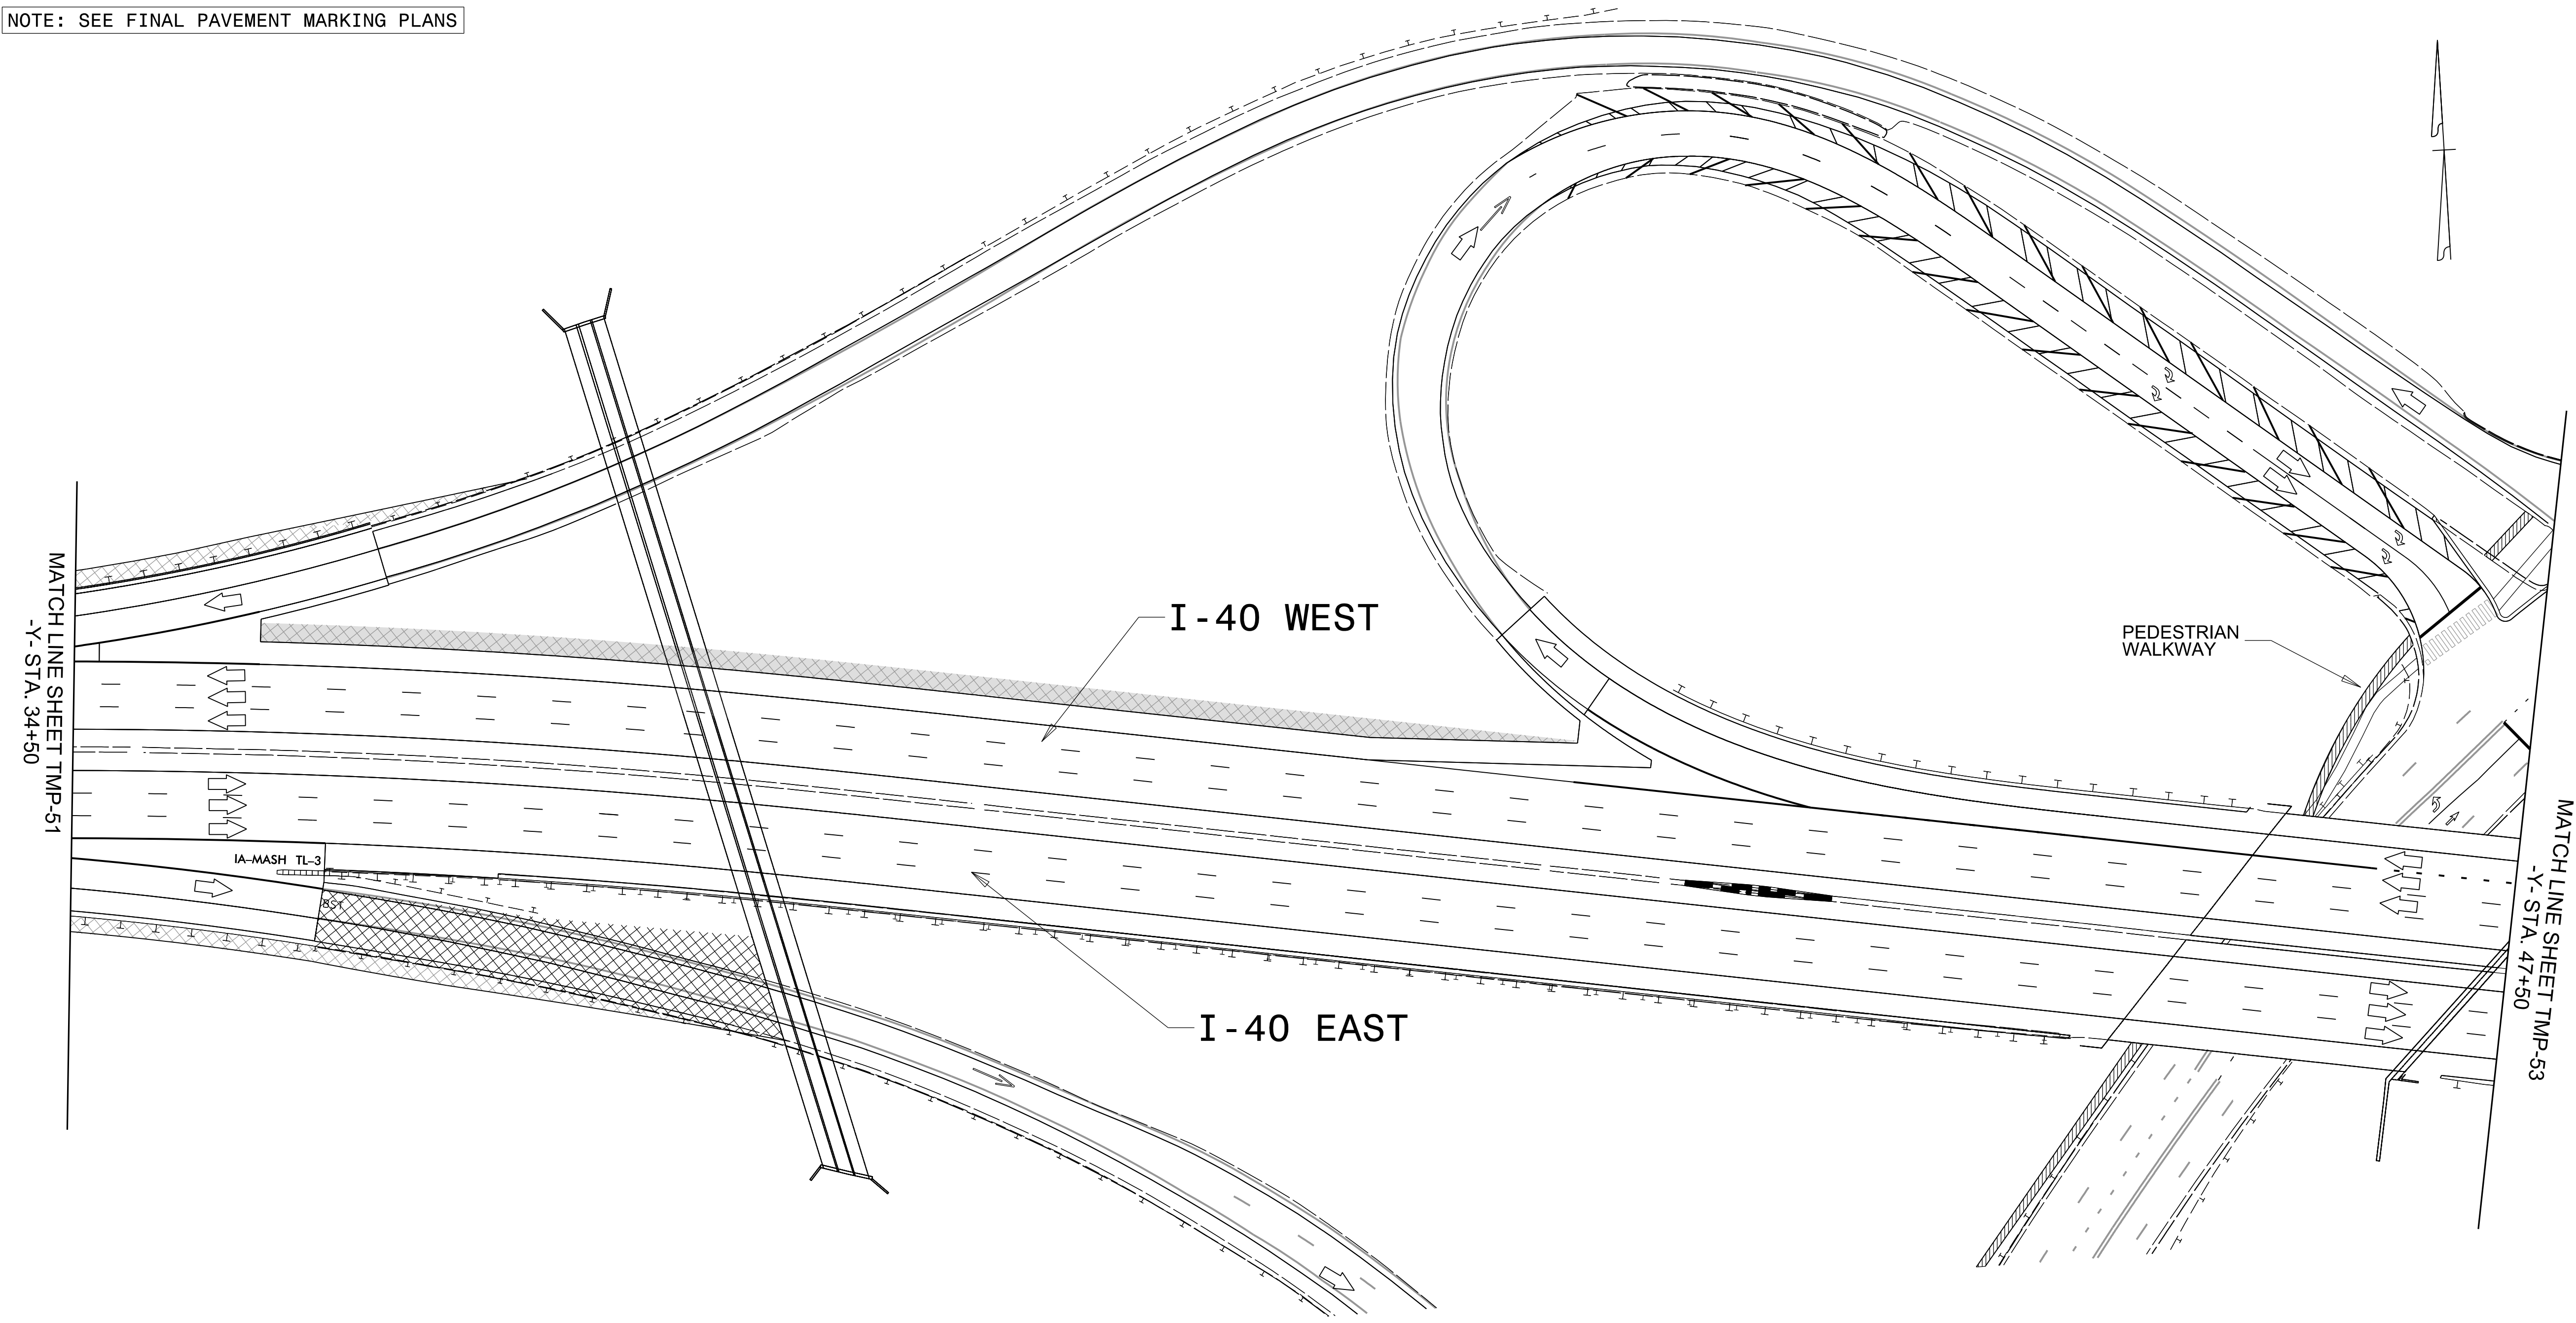

MATCH LINE SHEET TMP-51
-Y- STA. 34+50

MATCH LINE SHEET TMP-53
-Y- STA. 47+50

I - 40 WEST

I - 40 EAST

PEDESTRIAN WALKWAY

IA-MASH TL-3

LEGEND

	NEW TEMPORARY MARKINGS
	EXISTING MARKINGS (GRAY)
	NEW CONSTRUCTION AREAS
	TEMPORARY PAVEMENT
	ON- GOING CONSTRUCTION
	REMOVAL
	OVERLAY/ WEDGING

NOTE: MICRO GROOVE ALL CONCRETE PAVEMENT.

04-JAN-2024 09:00
R:\PROJECTS\I-2513A-Work Zone Traffic Control\Traffic\TrafficControl\CP\ProjectWise\Phase 6\I-2513AA-PHASE_6_TMP-52.dgn
ZGONDRITZK AT CTF5103




ICE of Carolinas, PLLC
4505 Falls of Neuse Road, Suite 110
Raleigh, North Carolina 27609
Phone: 803-822-0333
License #: P-0999

APPROVED:
DATE: 1/4/2024

SEAL

**DOCUMENT NOT CONSIDERED FINAL
UNLESS ALL SIGNATURES COMPLETED**

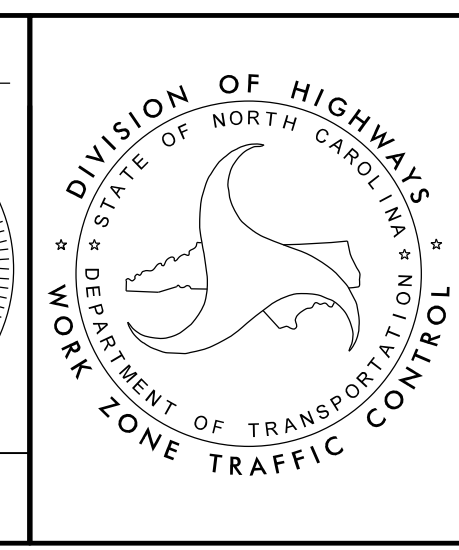

**TEMPORARY TRAFFIC CONTROL
PHASE VI DETAIL
AREA 1**