


NOTE: SEE FINAL PAVEMENT MARKING PLANS

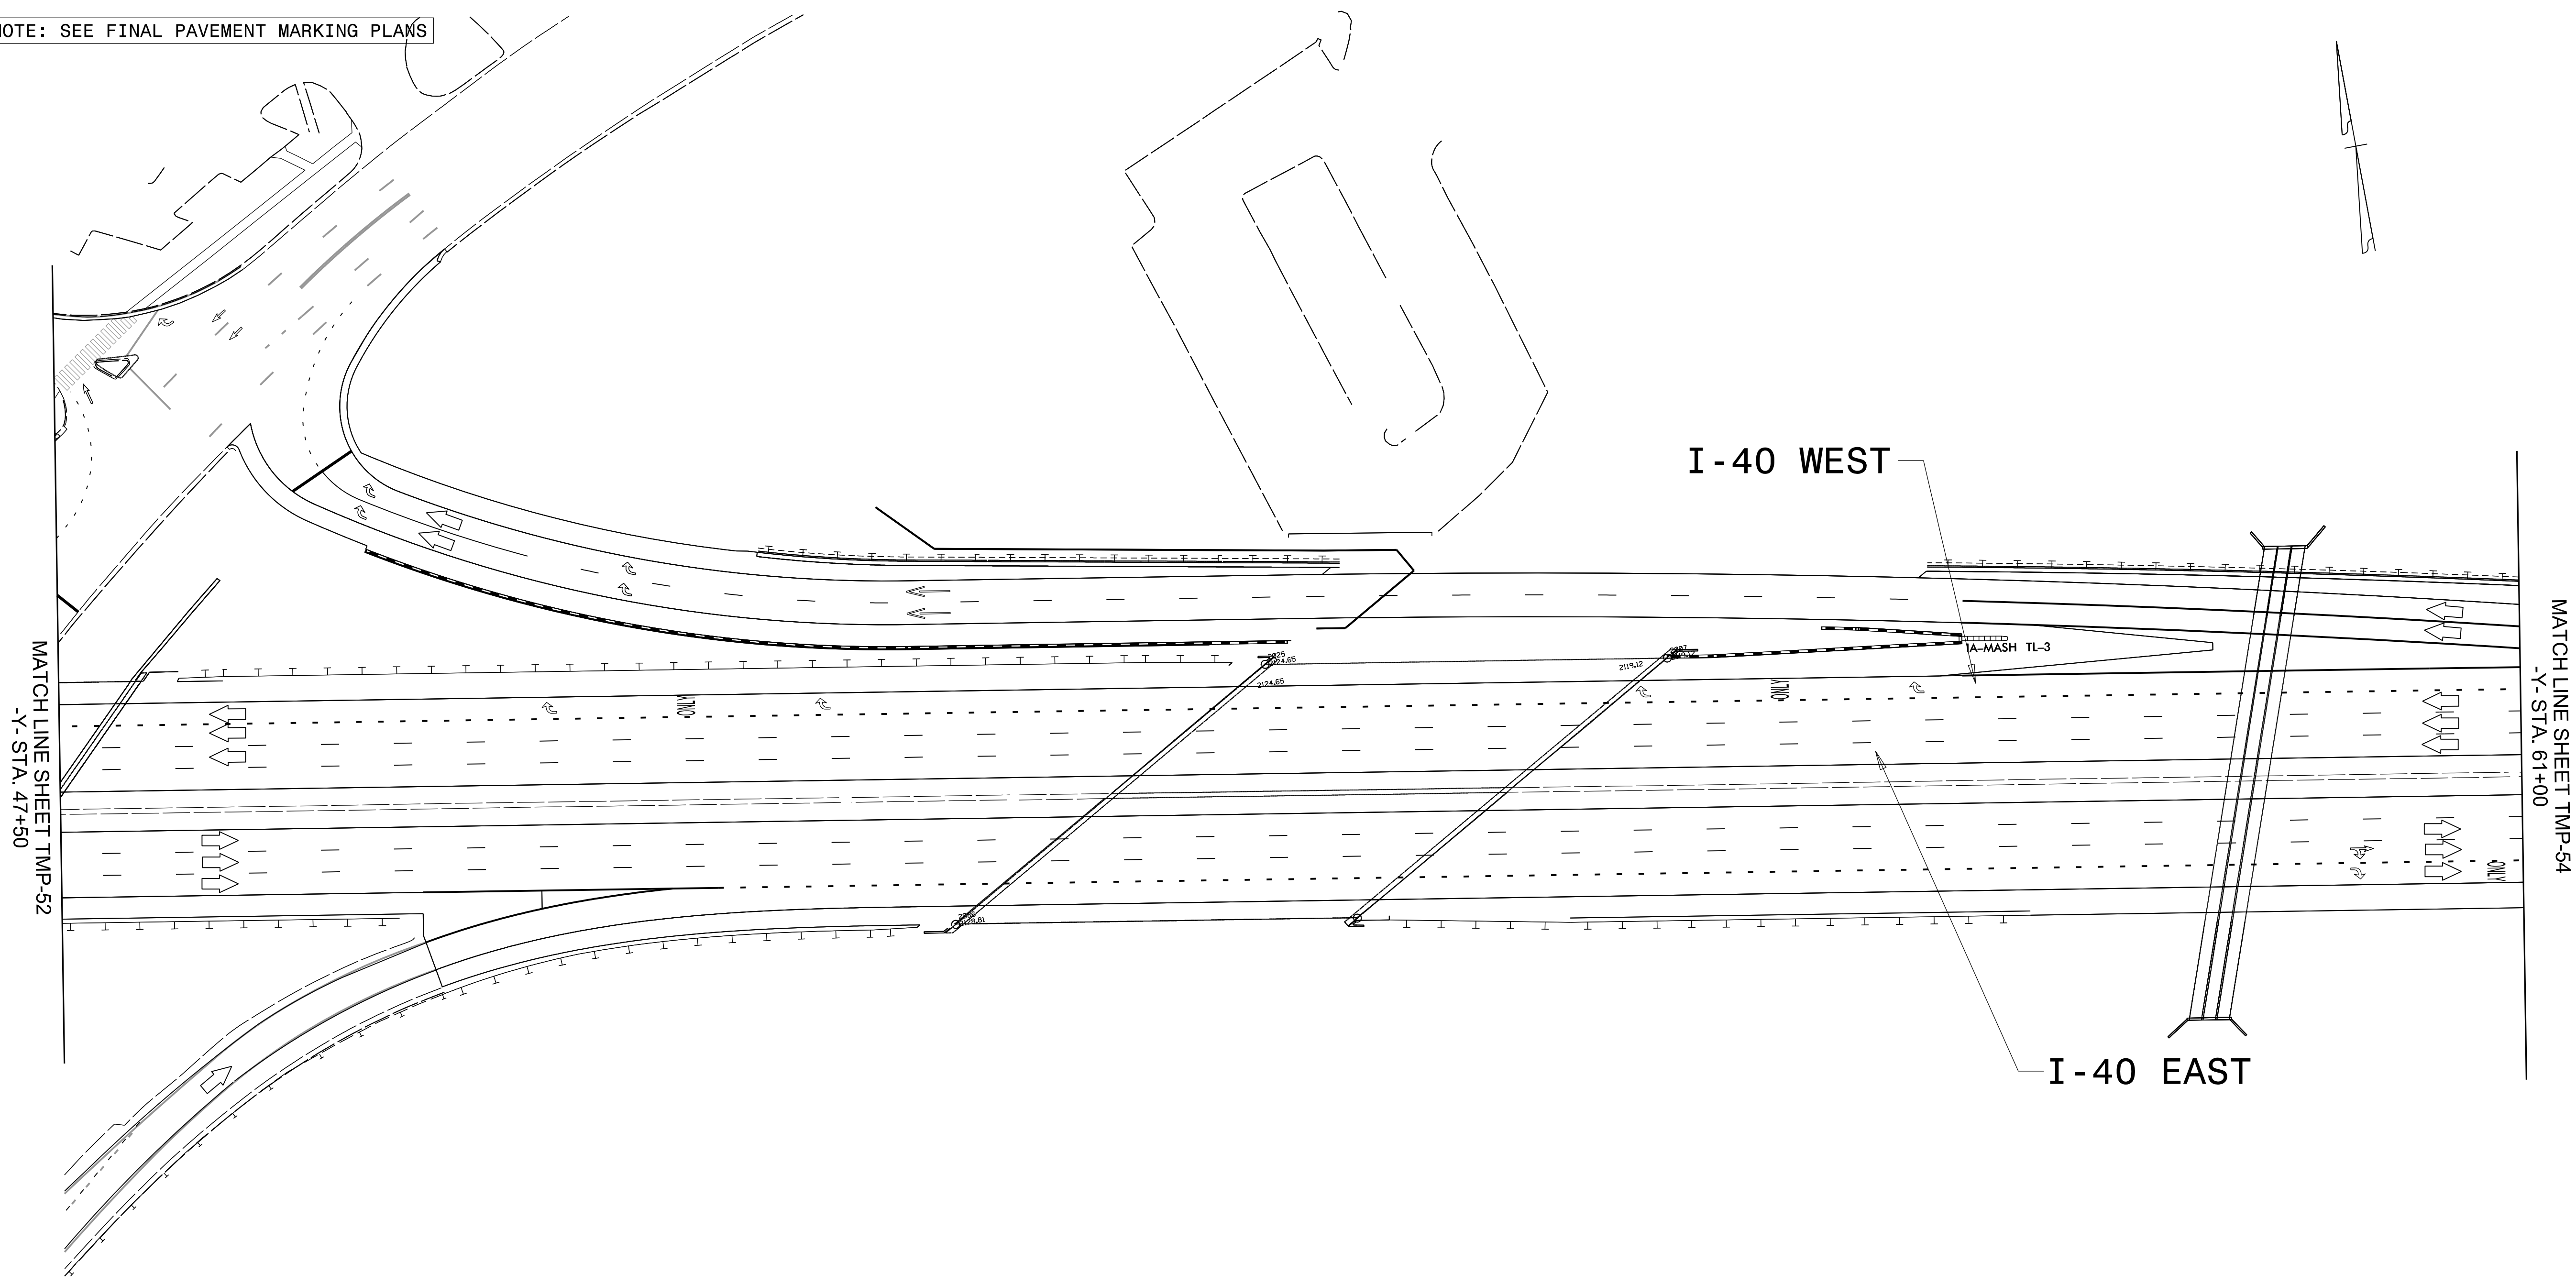

MATCH LINE SHEET TMP-52
-Y- STA. 47+50

MATCH LINE SHEET TMP-54
-Y- STA. 61+00

I-40 WEST

I-40 EAST

LEGEND

- NEW TEMPORARY MARKINGS
- EXISTING MARKINGS (GRAY)
- NEW CONSTRUCTION AREAS
- TEMPORARY PAVEMENT
- ON-GOING CONSTRUCTION
- REMOVAL
- OVERLAY/WEDGING

NOTE: MICRO GROOVE ALL CONCRETE PAVEMENT.

04-JAN-2024 09:02
R:\Projects\I-2513A-Work Zone Traffic Control\Traffic\TrafficControl\CP\ProjectWise\Phase 6\I-2513AA-PHASE_6_TMP-53.dgn
ZG08101172K AT C1F5103




ICE of Carolinas, PLLC
4505 Falls of Neuse Road, Suite 110
Raleigh, North Carolina 27609
Phone: 803-822-0333
License #: P-0999

APPROVED:
DATE: 1/4/2024

SEAL

**DOCUMENT NOT CONSIDERED FINAL
UNLESS ALL SIGNATURES COMPLETED**

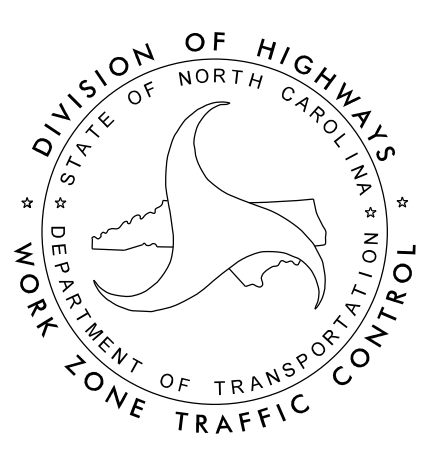

**TEMPORARY TRAFFIC CONTROL
PHASE VI DETAIL
AREA 1**