


NOTE: SEE FINAL PAVEMENT MARKING PLANS

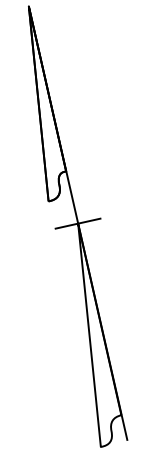

MATCH LINE SHEET TMP-54
-Y- STA. 74+50

MATCH LINE SHEET TMP-56
-Y- STA. 88+25

I-40 WEST

I-40 EAST

LEGEND	
	NEW TEMPORARY MARKINGS
	EXISTING MARKINGS (GRAY)
	NEW CONSTRUCTION AREAS
	TEMPORARY PAVEMENT
	ON- GOING CONSTRUCTION
	REMOVAL
	OVERLAY/ WEDGING

NOTE: MICRO GROOVE ALL CONCRETE PAVEMENT.

04-JAN-2024 09:04
R:\PROJECTS\I-25\I-253A Work Zone Traffic Control\TrafficControl\CP\ProjectWise\Phase 6\I-253AA-PHASE_6_TMP-55.dgn
ZG00101112K AT C1F5103




ICE of Carolinas, PLLC
4505 Falls of Neuse Road, Suite 110
Raleigh, North Carolina 27609
Phone: 803-822-0333
License #: P-0999

APPROVED:

DATE: 1/4/2024

SEAL

**DOCUMENT NOT CONSIDERED FINAL
UNLESS ALL SIGNATURES COMPLETED**

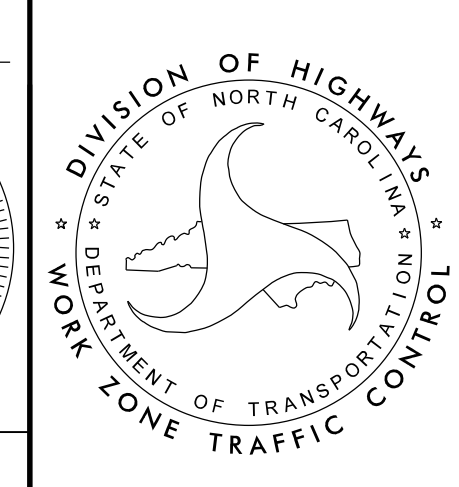

**TEMPORARY TRAFFIC CONTROL
PHASE VI DETAIL
AREA 1**