


MATCH LINE SHEET TMP-59
-RPC- STA. 36+50

MATCH LINE SHEET TMP-57
-LI EB- STA. 57+00

MATCH LINE SHEET TMP-57
-LI EB- STA. 56+00

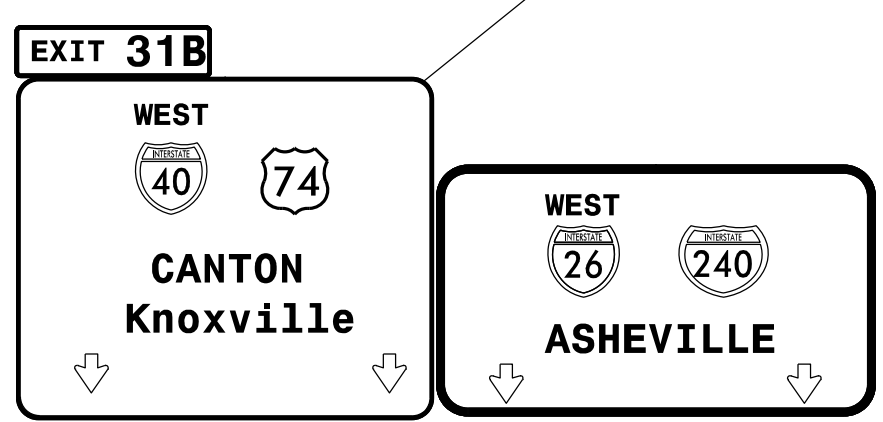

LEGEND

	NEW TEMPORARY MARKINGS
	EXISTING MARKINGS (GRAY)
	NEW CONSTRUCTION AREAS
	TEMPORARY PAVEMENT
	ON- GOING CONSTRUCTION
	REMOVAL
	OVERLAY/WEDGING/OVERLAY


NOTE: THE CONTRACTOR SHALL RELOCATE INFORMATION SIGNS BEFORE CONSTRUCTION REMOVES THEM.
NOTE: ALL LANE WIDTHS ARE 11' UNLESS OTHERWISE SHOWN.

ICE of CAROLINAS, PLLC
ICE of Carolinas, PLLC
4505 Falls of Neuse Road, Suite 110
Raleigh, North Carolina 27609
Phone: 803-822-0333
License #: P-0999

APPROVED: *J. Stuart Course*
DATE: 1/4/2024

SEAL

DOCUMENT NOT CONSIDERED FINAL UNLESS ALL SIGNATURES COMPLETED

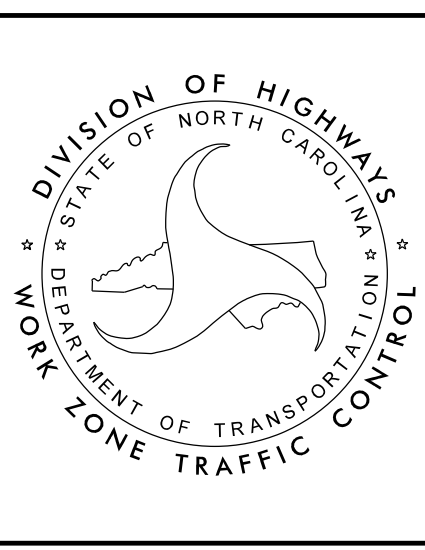

TEMPORARY TRAFFIC CONTROL PHASE I DETAIL AREA 2

04-JAN-2024 10:57
R:\Projects\2024\08-01-2513A-Work Zone Traffic Control\Traffic\TrafficControl\CP\ProjectWise\Area 2\Phase I\I-2513AA-Phase I\TMP-58.dgn
Z:\08-01-2513A-Work Zone Traffic Control\Traffic\TrafficControl\CP\ProjectWise\Area 2\Phase I\I-2513AA-Phase I\TMP-58.dgn