

LEGEND


| | |
|--|--------------------------|
| | NEW TEMPORARY MARKINGS |
| | EXISTING MARKINGS (GRAY) |
| | NEW CONSTRUCTION AREAS |
| | TEMPORARY PAVEMENT |
| | ON-GOING CONSTRUCTION |
| | REMOVAL |
| | OVERLAY/WEDGING/OVERLAY |

NOTE: THE CONTRACTOR SHALL RELOCATE INFORMATION SIGNS BEFORE CONSTRUCTION REMOVES THEM.

NOTE: ALL LANE WIDTHS ARE 11' UNLESS OTHERWISE SHOWN.


ICE of Carolinas, PLLC

ICE of Carolinas, PLLC
4505 Falls of Neuse Road, Suite 110
Raleigh, North Carolina 27609
Phone: 803-822-0333
License #: P-0999

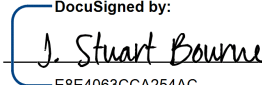APPROVED: 
DATE: 1/4/2024

SEAL

DOCUMENT NOT CONSIDERED FINAL UNLESS ALL SIGNATURES COMPLETED

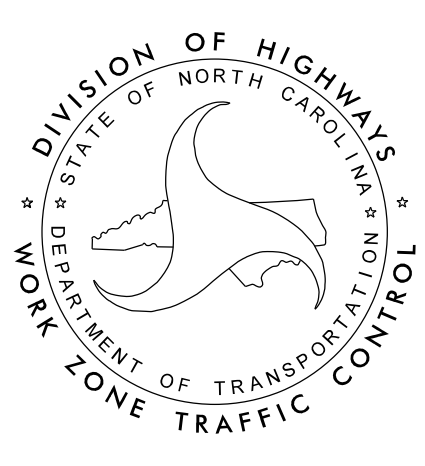

TEMPORARY TRAFFIC CONTROL PHASE I DETAIL AREA 2

04-JAN-2024 11:18
R:\PROJECTS\I-25\08-01-25\3A_Work Zone Traffic Control\Traffic\TrafficControl\CP\ProjectWise\Area 2\Phase I-2513AA_PHASE1-TMP-61.dgn
ZG00141412K AT C1F5103