


04-JAN-2024 11:51  
 R:\Projects\21-08-01-2513A\_Work Zone Traffic Control\Traffic Control\ProjectWise\Area 2\Phase 2\I-2513AA\_Phase 2\_TMP-64.dgn  
 Z:\C:\Users\jtz\AT\CF15103

LEGEND	
	NEW TEMPORARY MARKINGS
	EXISTING MARKINGS (GRAY)
	NEW CONSTRUCTION AREAS
	TEMPORARY PAVEMENT
	ON-GOING CONSTRUCTION
	REMOVAL
	OVERLAY/WEDGING

NOTE: CONTRACTOR SHALL RELOCATE INFORMATION SIGNS BEFORE CONSTRUCTION REMOVES THEM.  
 NOTE: ALL LANE WIDTHS ARE 11' UNLESS OTHERWISE SHOWN.

ICE of Carolinas, PLLC  
 4505 Falls of Neuse Road, Suite 110  
 Raleigh, North Carolina 27609  
 Phone: 803-822-0333  
 License #: P-0999

APPROVED:   
 DATE: 1/4/2024  
 SEAL

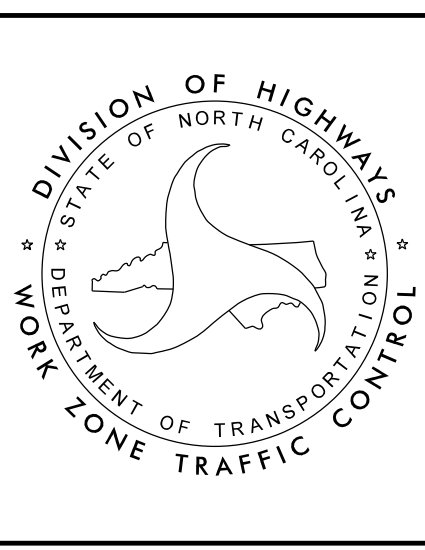

**TEMPORARY TRAFFIC CONTROL**  
**PHASE II DETAIL**  
**AREA 2**

**DOCUMENT NOT CONSIDERED FINAL UNLESS ALL SIGNATURES COMPLETED**