

04-JAN-2024 12:53
 R:\PROJECTS\1-08-01-I-2513A_Work Zone Traffic Control\Traffic Control\ProjectWise\Area 2\Phase 4\I-2513AA_PHASE_4_TMP-73.dgn
 zgonch@ncdot.gov AT C1F5103


| LEGEND | |
|--------|--------------------------|
| | NEW TEMPORARY MARKINGS |
| | EXISTING MARKINGS (GRAY) |
| | NEW CONSTRUCTION AREAS |
| | TEMPORARY PAVEMENT |
| | ON-GOING CONSTRUCTION |
| | REMOVAL |
| | MILLING/WEDGING/OVERLAY |

NOTES:

- 1) SEE PAVEMENT MARKING PLANS OF FINAL PAVEMENT MARKING FOR PHASE 4
- 2) ALL TEMPORARY LANE WIDTHS ARE 11' UNLESS OTHERWISE NOTED.
- 3) THE CONTRACTOR SHALL RELOCATE INFORMATION SIGNS BEFORE CONSTRUCTION REMOVES THEM.

ICE of Carolinas, PLLC
 4505 Falls of Neuse Road, Suite 110
 Raleigh, North Carolina 27609
 Phone: 803-822-0333
 License #: P-0999

APPROVED:
 DATE: 1/4/2024
 SEAL

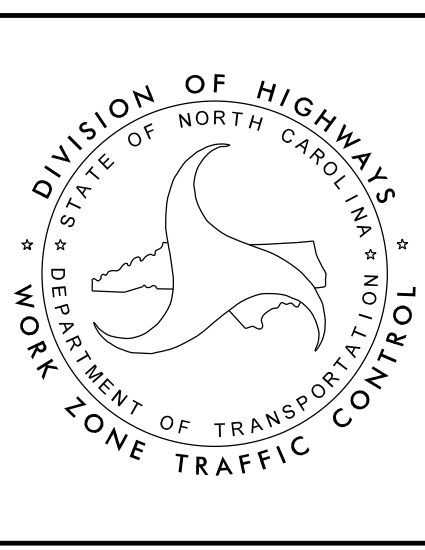

TEMPORARY TRAFFIC CONTROL
PHASE IV DETAIL
AREA 2

DOCUMENT NOT CONSIDERED FINAL UNLESS ALL SIGNATURES COMPLETED