
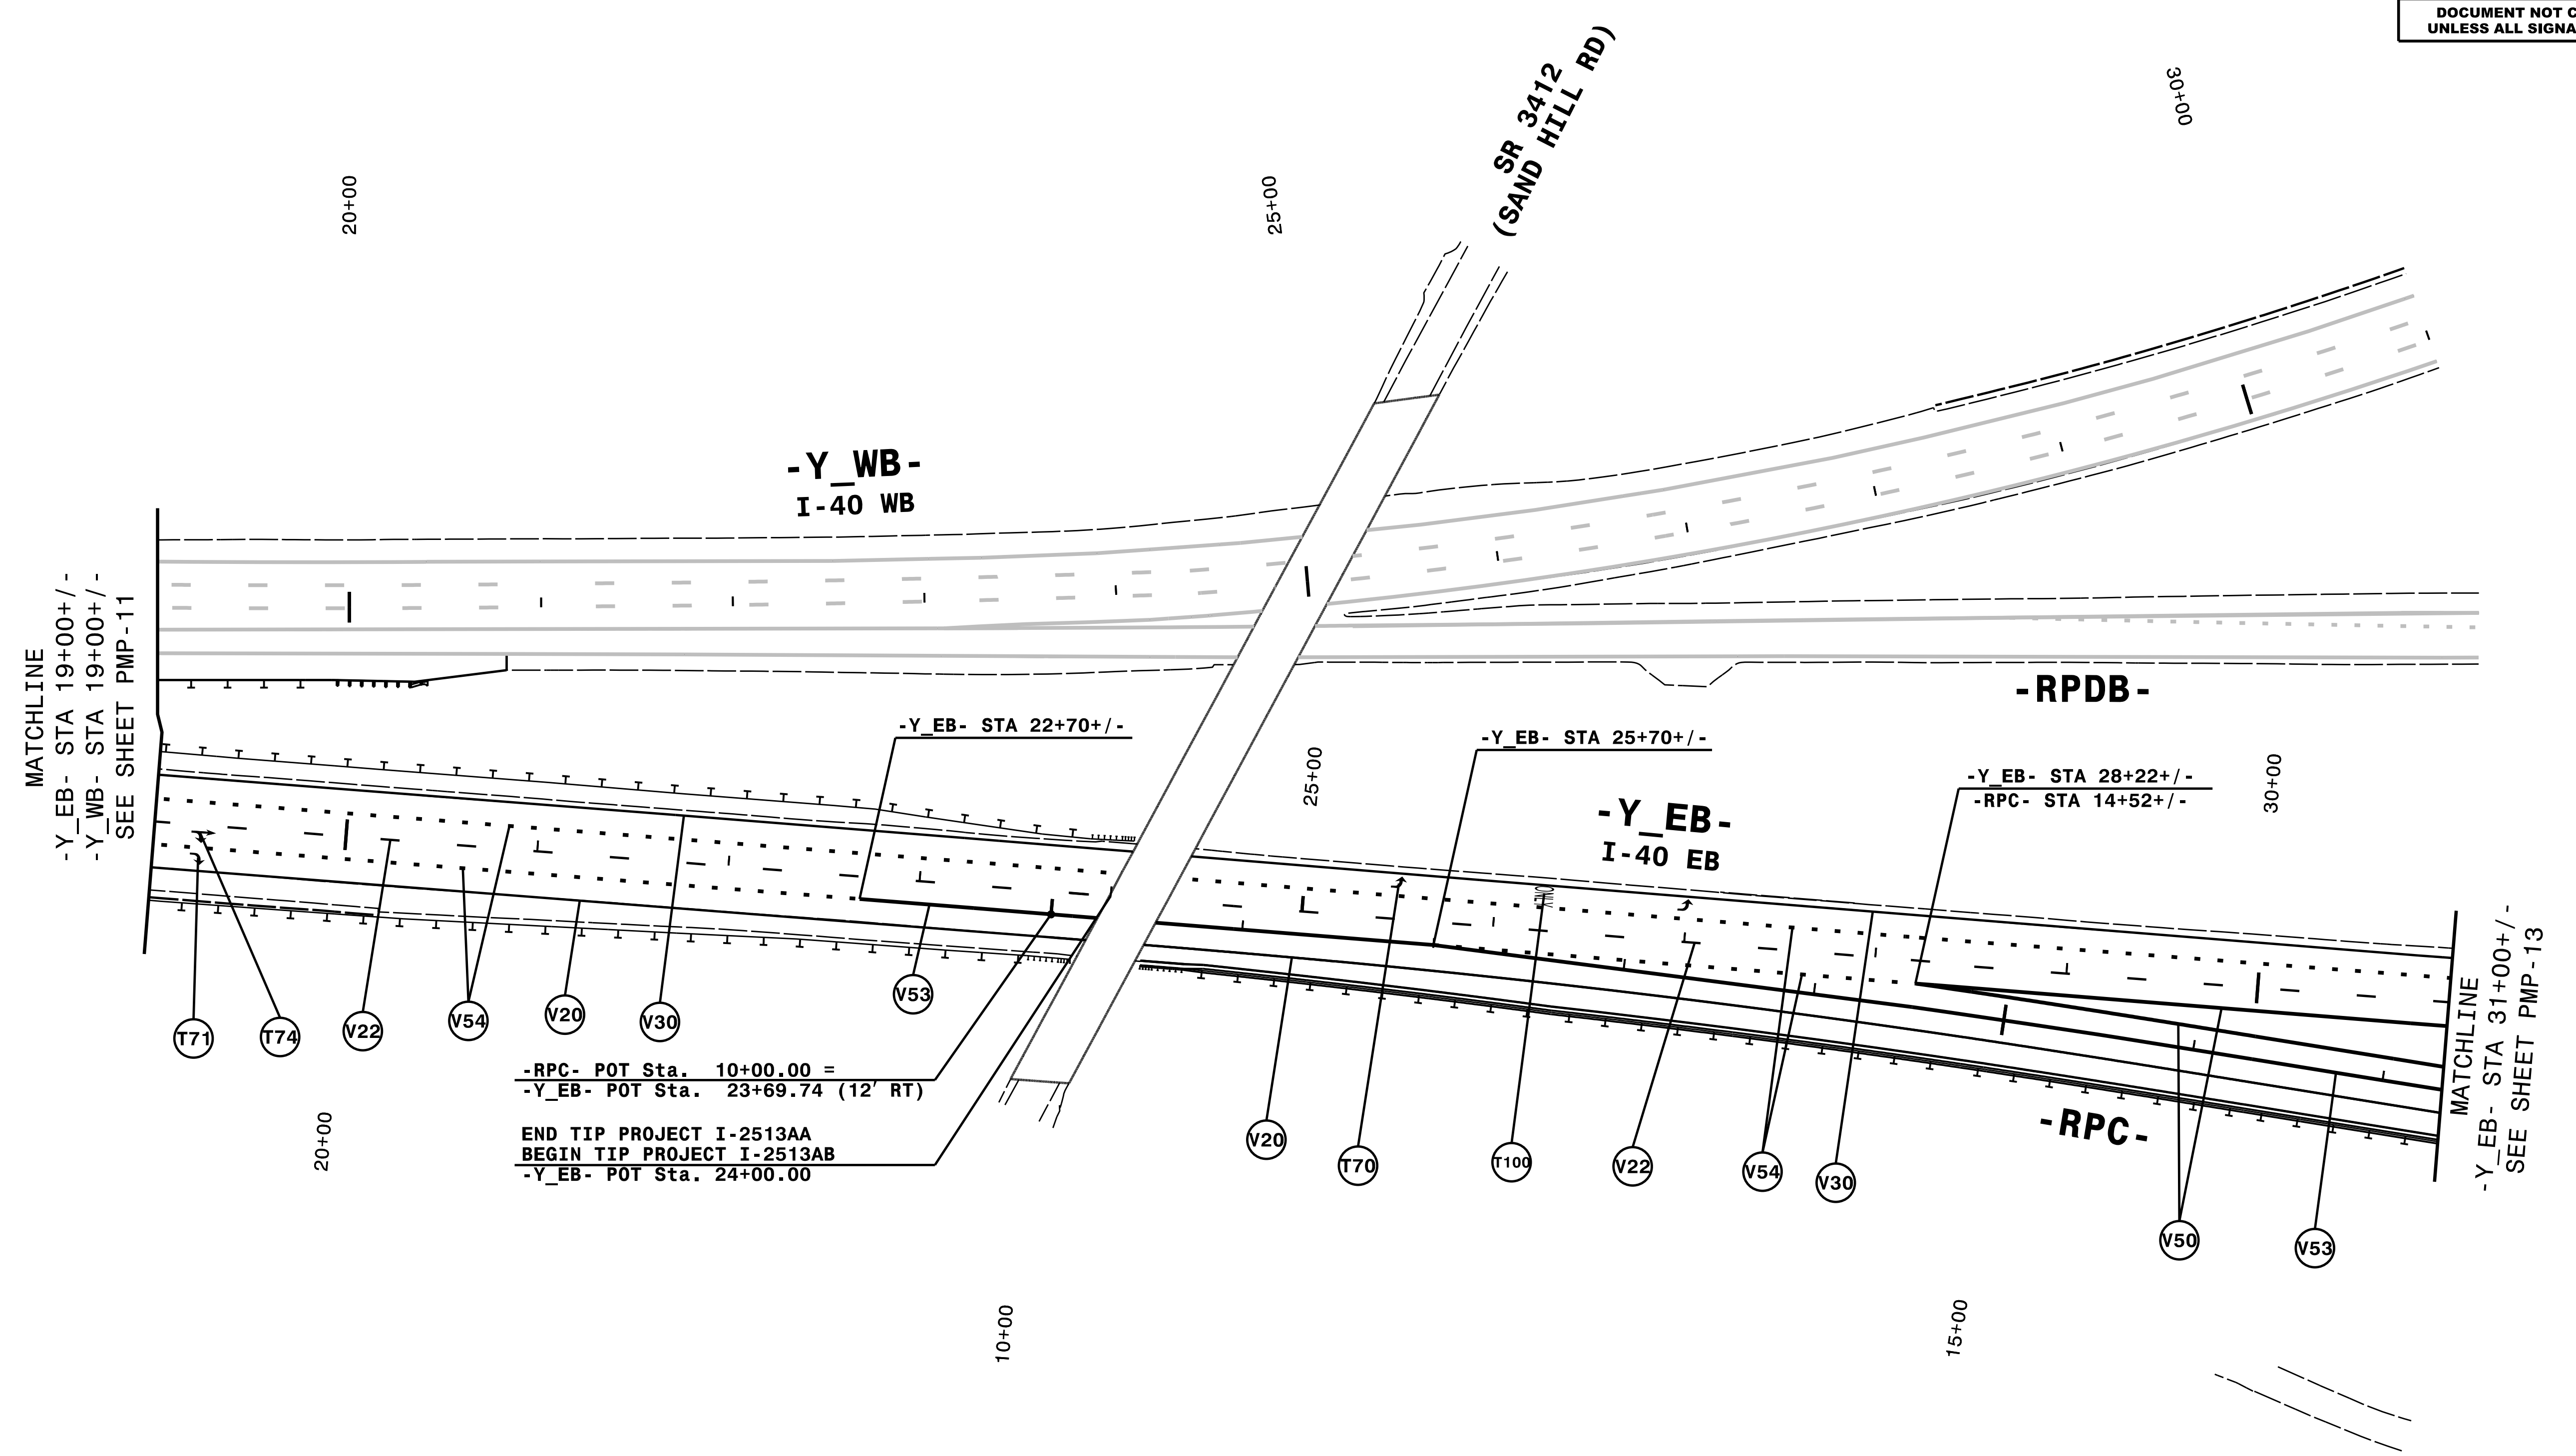


PROJECT REFERENCE NO.	SHEET NO.
I-2513AA/AB	PMP-12
APPROVED: <i>Andrew D. Klink</i> E3078FB4596E44B	
DATE: 2/1/2024	
SEAL	
	
DOCUMENT NOT CONSIDERED FINAL UNLESS ALL SIGNATURES COMPLETED	



-RPC- POT Sta. 10+00.00 =
 -Y_EB- POT Sta. 23+69.74 (12' RT)
 END TIP PROJECT I-2513AA
 BEGIN TIP PROJECT I-2513AB
 -Y_EB- POT Sta. 24+00.00

NOTE: ALL LANE WIDTHS ARE 12' UNLESS OTHERWISE SHOWN.

HNTB
 HNTB NORTH CAROLINA, P.C.
 343 E. Six Forks Road, Suite 200
 Raleigh, North Carolina 27609
 NC License No: C-1554
 (919) 546-8997

PAVEMENT MARKING DETAIL

\$\$\$\$\$SYTIME\$\$\$\$\$
 \$\$\$\$\$\$DGN\$\$\$\$\$
 \$\$\$\$\$\$USERNAM\$\$\$\$\$