


02/03/98

DOCUMENT NOT CONSIDERED FINAL UNLESS ALL SIGNATURES COMPLETED

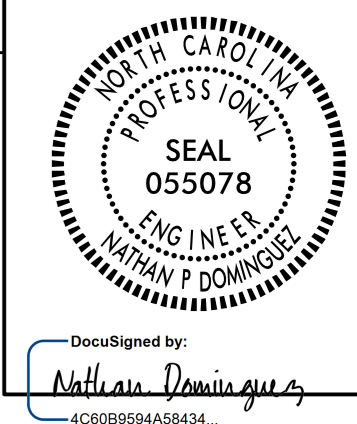

12/21/2023

TABLE "C" JUNCTION BOX AND FORMED OPENINGS SUMMARY

SHEET	LABEL	LOCATION AND OFFSET	CONTROL SYSTEM "A"												GPS LOCATION		
			TYPE, PAY ITEM & SIZE												LAT/LONG		
			IN GROUND			LIGHT STANDARD			HIGH MAST			CONTROL SYSTEM	FORMED OPENING	FORMED OPENING			
IG18 18"X12"	IG30 30"X17"	IG36 36"X24"	LS18 18"X12"	LS30 30"X17"	LS36 36"X24"	HM18 18"X12"	HM30 30"X17"	HM36 36"X24"	CS36 36"X24"	F012 12"X10"	F018 18"X12"						
E-2	JBA1	-Y5RPA- STA. 26+70, 34' LT	X														
E-2	A-11-4JB	5' FROM LIGHT STANDARD SA A-11-4JB				X											
E-2	A-12-4JB	5' FROM LIGHT STANDARD SA A-12-4JB				X											
E-2	A-13-4JB	5' FROM LIGHT STANDARD SA A-13-4JB				X											
E-2	A-14-4JB	5' FROM LIGHT STANDARD SA A-14-4JB				X											
E-2	A-15-4JB	5' FROM LIGHT STANDARD SA A-15-4JB				X											
E-2	FOA2	-Y5RPA- STA. 20+96											X				
E-2	FOA3	-Y5RPA- STA. 18+30											X				
CSA TOTALS			1			5							2				

TABLE "C" CONTINUED ON NEXT PAGE

TABLE "B" ELECTRICAL DUCT SUMMARY (ESTIMATED LENGTH IN FEET)

CONTROL SYSTEM "A"			TYPE														
LOCATION	RACEWAY	SHEET	TRENCHLESS (TL) FEET				BURIED (BD) FEET										
			SIZE 2"	SIZE 3"	SIZE 4"	SIZE 6"	SIZE 2"	SIZE 3"	SIZE 4"	SIZE 6"							
-Y5RPA- STA. 26+70		E-2		70													
CSA TOTALS				70													

TABLE "B" CONTINUED ON NEXT PAGE

SEE SHEET "E-1" FOR LEGEND & NOTES

COMPUTED BY: MSQ DATE: _____
 CHECKED BY: RGH DATE: _____

16-NOV-2023 14:23
 R:\Lighting\Electrical\Lighting Design\12513.le-dsn.dgn
 msquadr1 AT RD-329439