



ALL SIGNS THIS SHEET SEE PAY ITEM
NOTE 12 UNLESS OTHERWISE STATED.

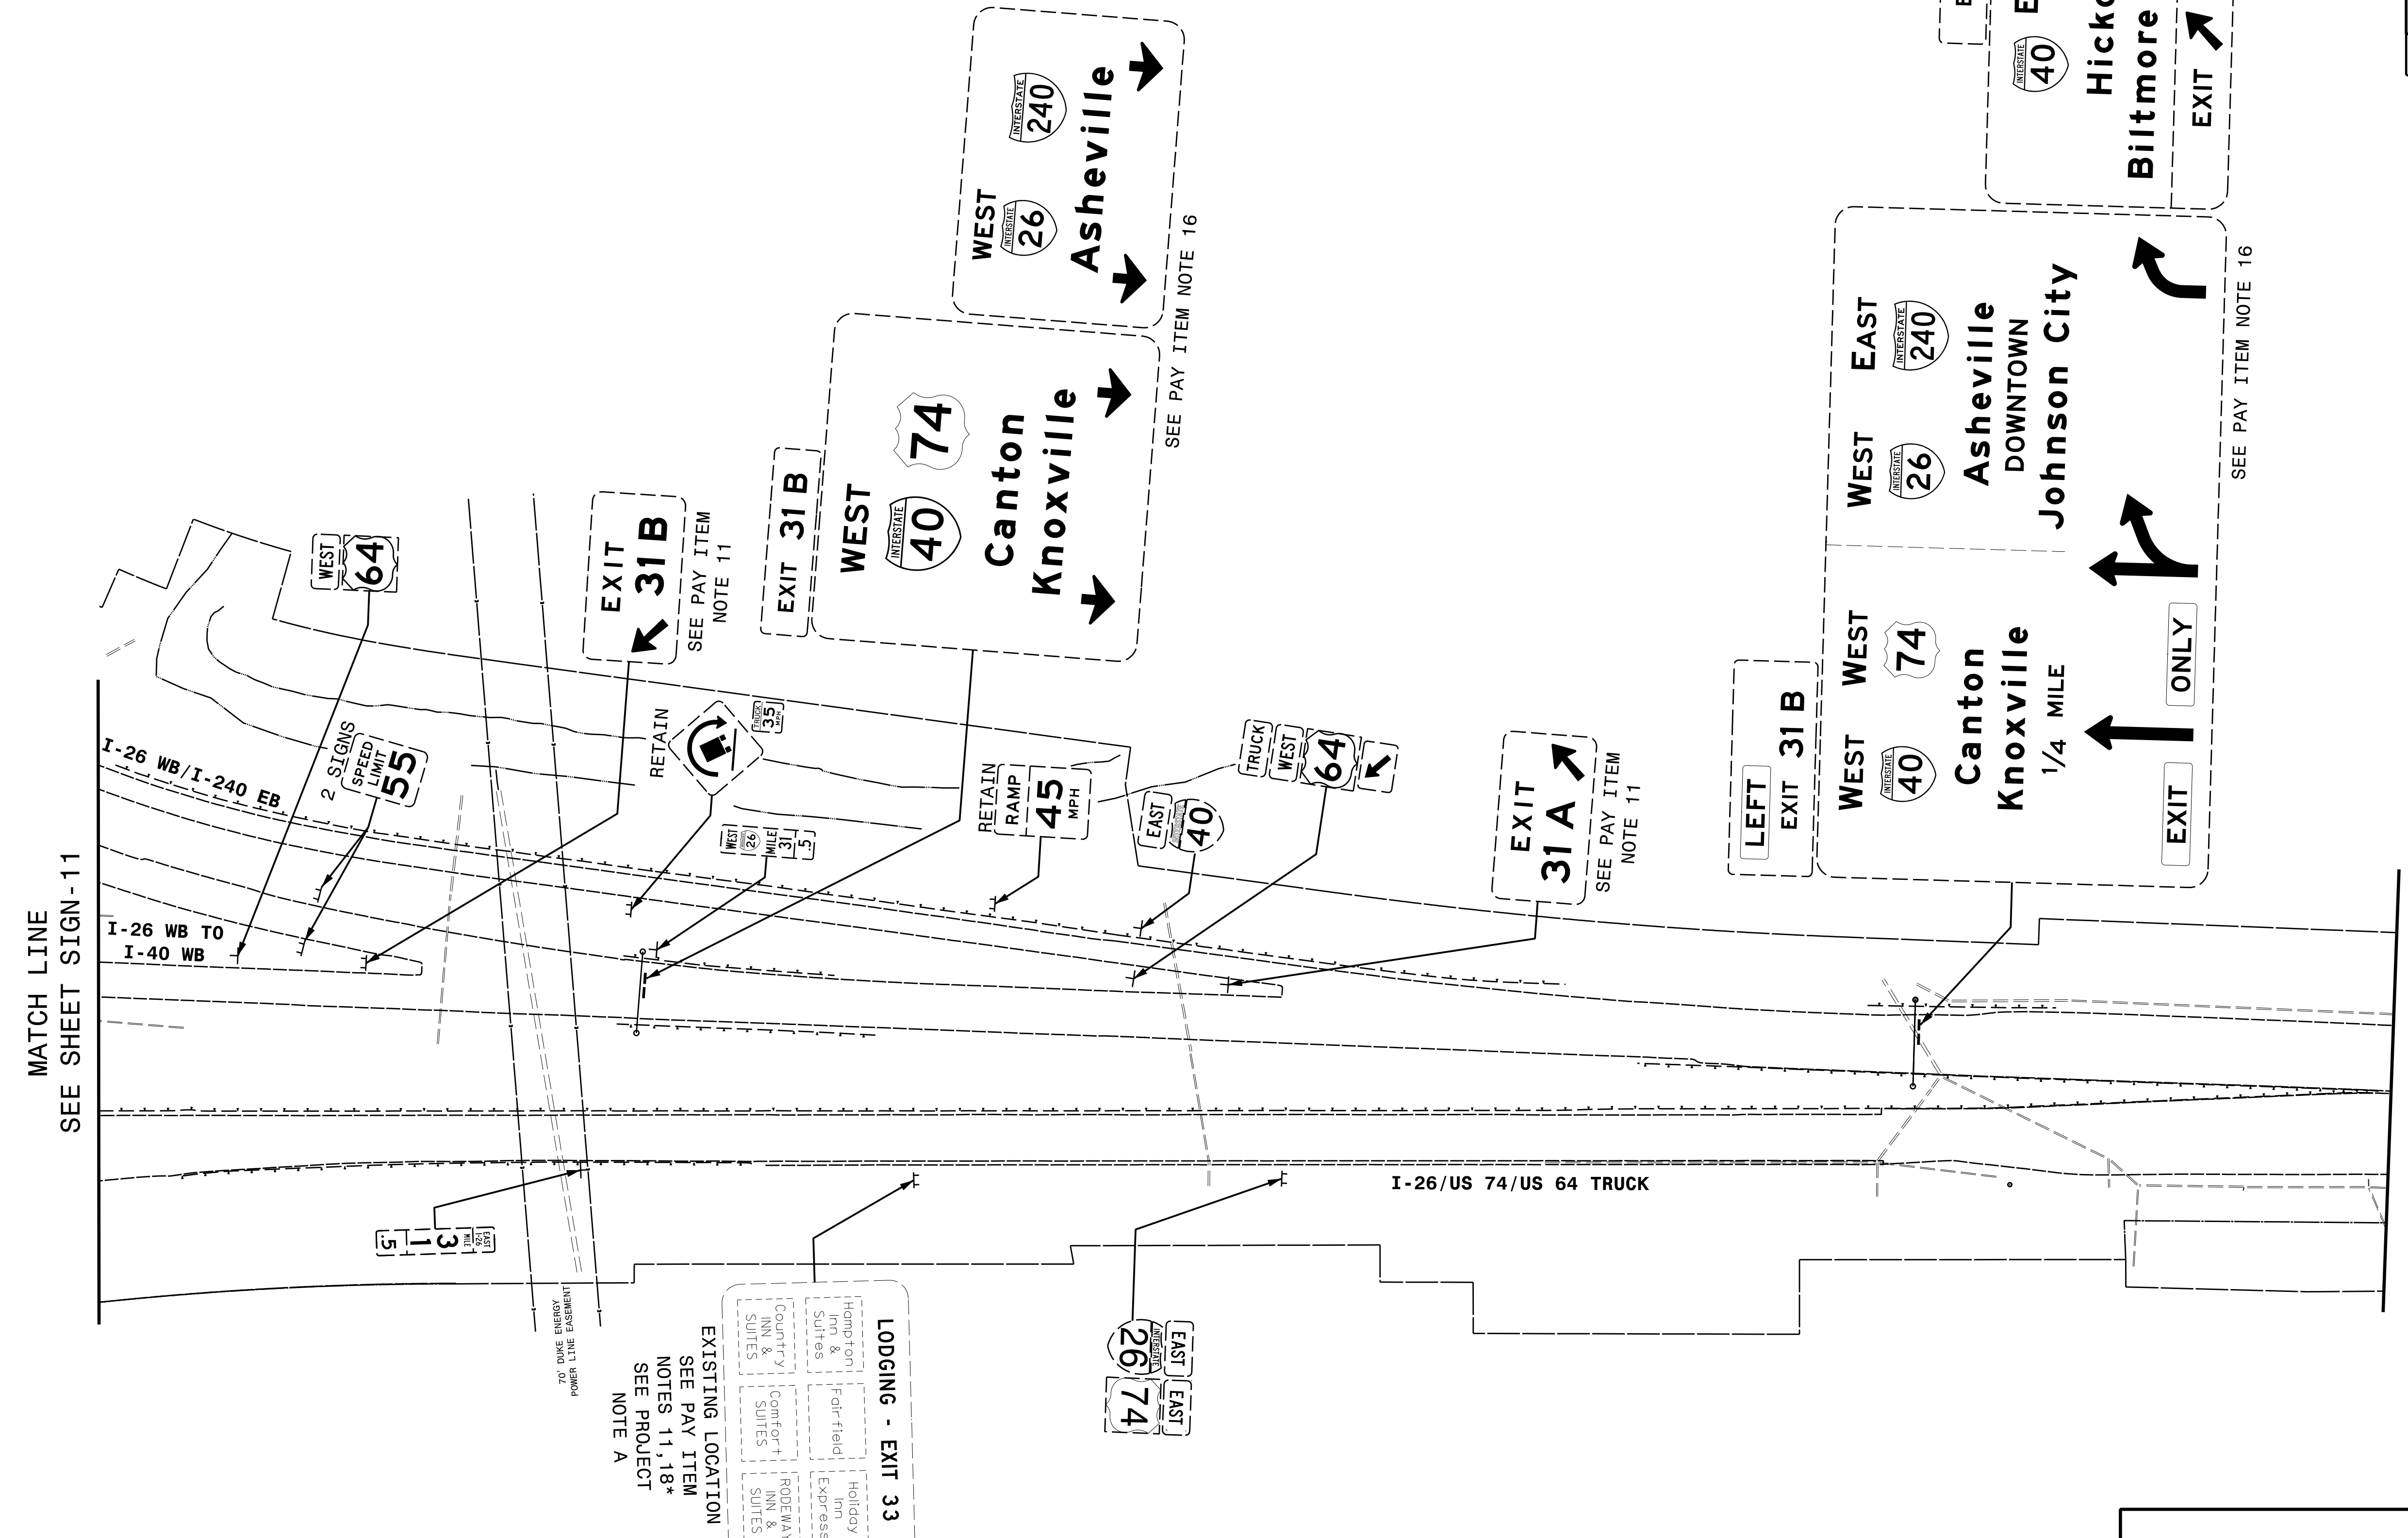

MATCH LINE
SEE SHEET SIGN-11

MATCH LINE
SEE SHEET SIGN-13

EXISTING LOCATION
SEE PAY ITEM
NOTES 11, 18*
SEE PROJECT
NOTE A

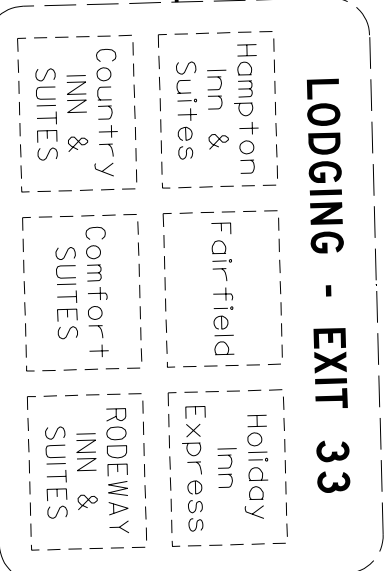

*SEE PROPOSED SIGN 113
FOR NEW LOCATION OF
BUSINESS PANELS



HNTB NORTH CAROLINA, P.C.
343 E. Six Forks Road, Suite 200
Raleigh, North Carolina 27609
NC License No: C-1554
(919) 546-8997

**EXISTING SIGNING
I-26**