
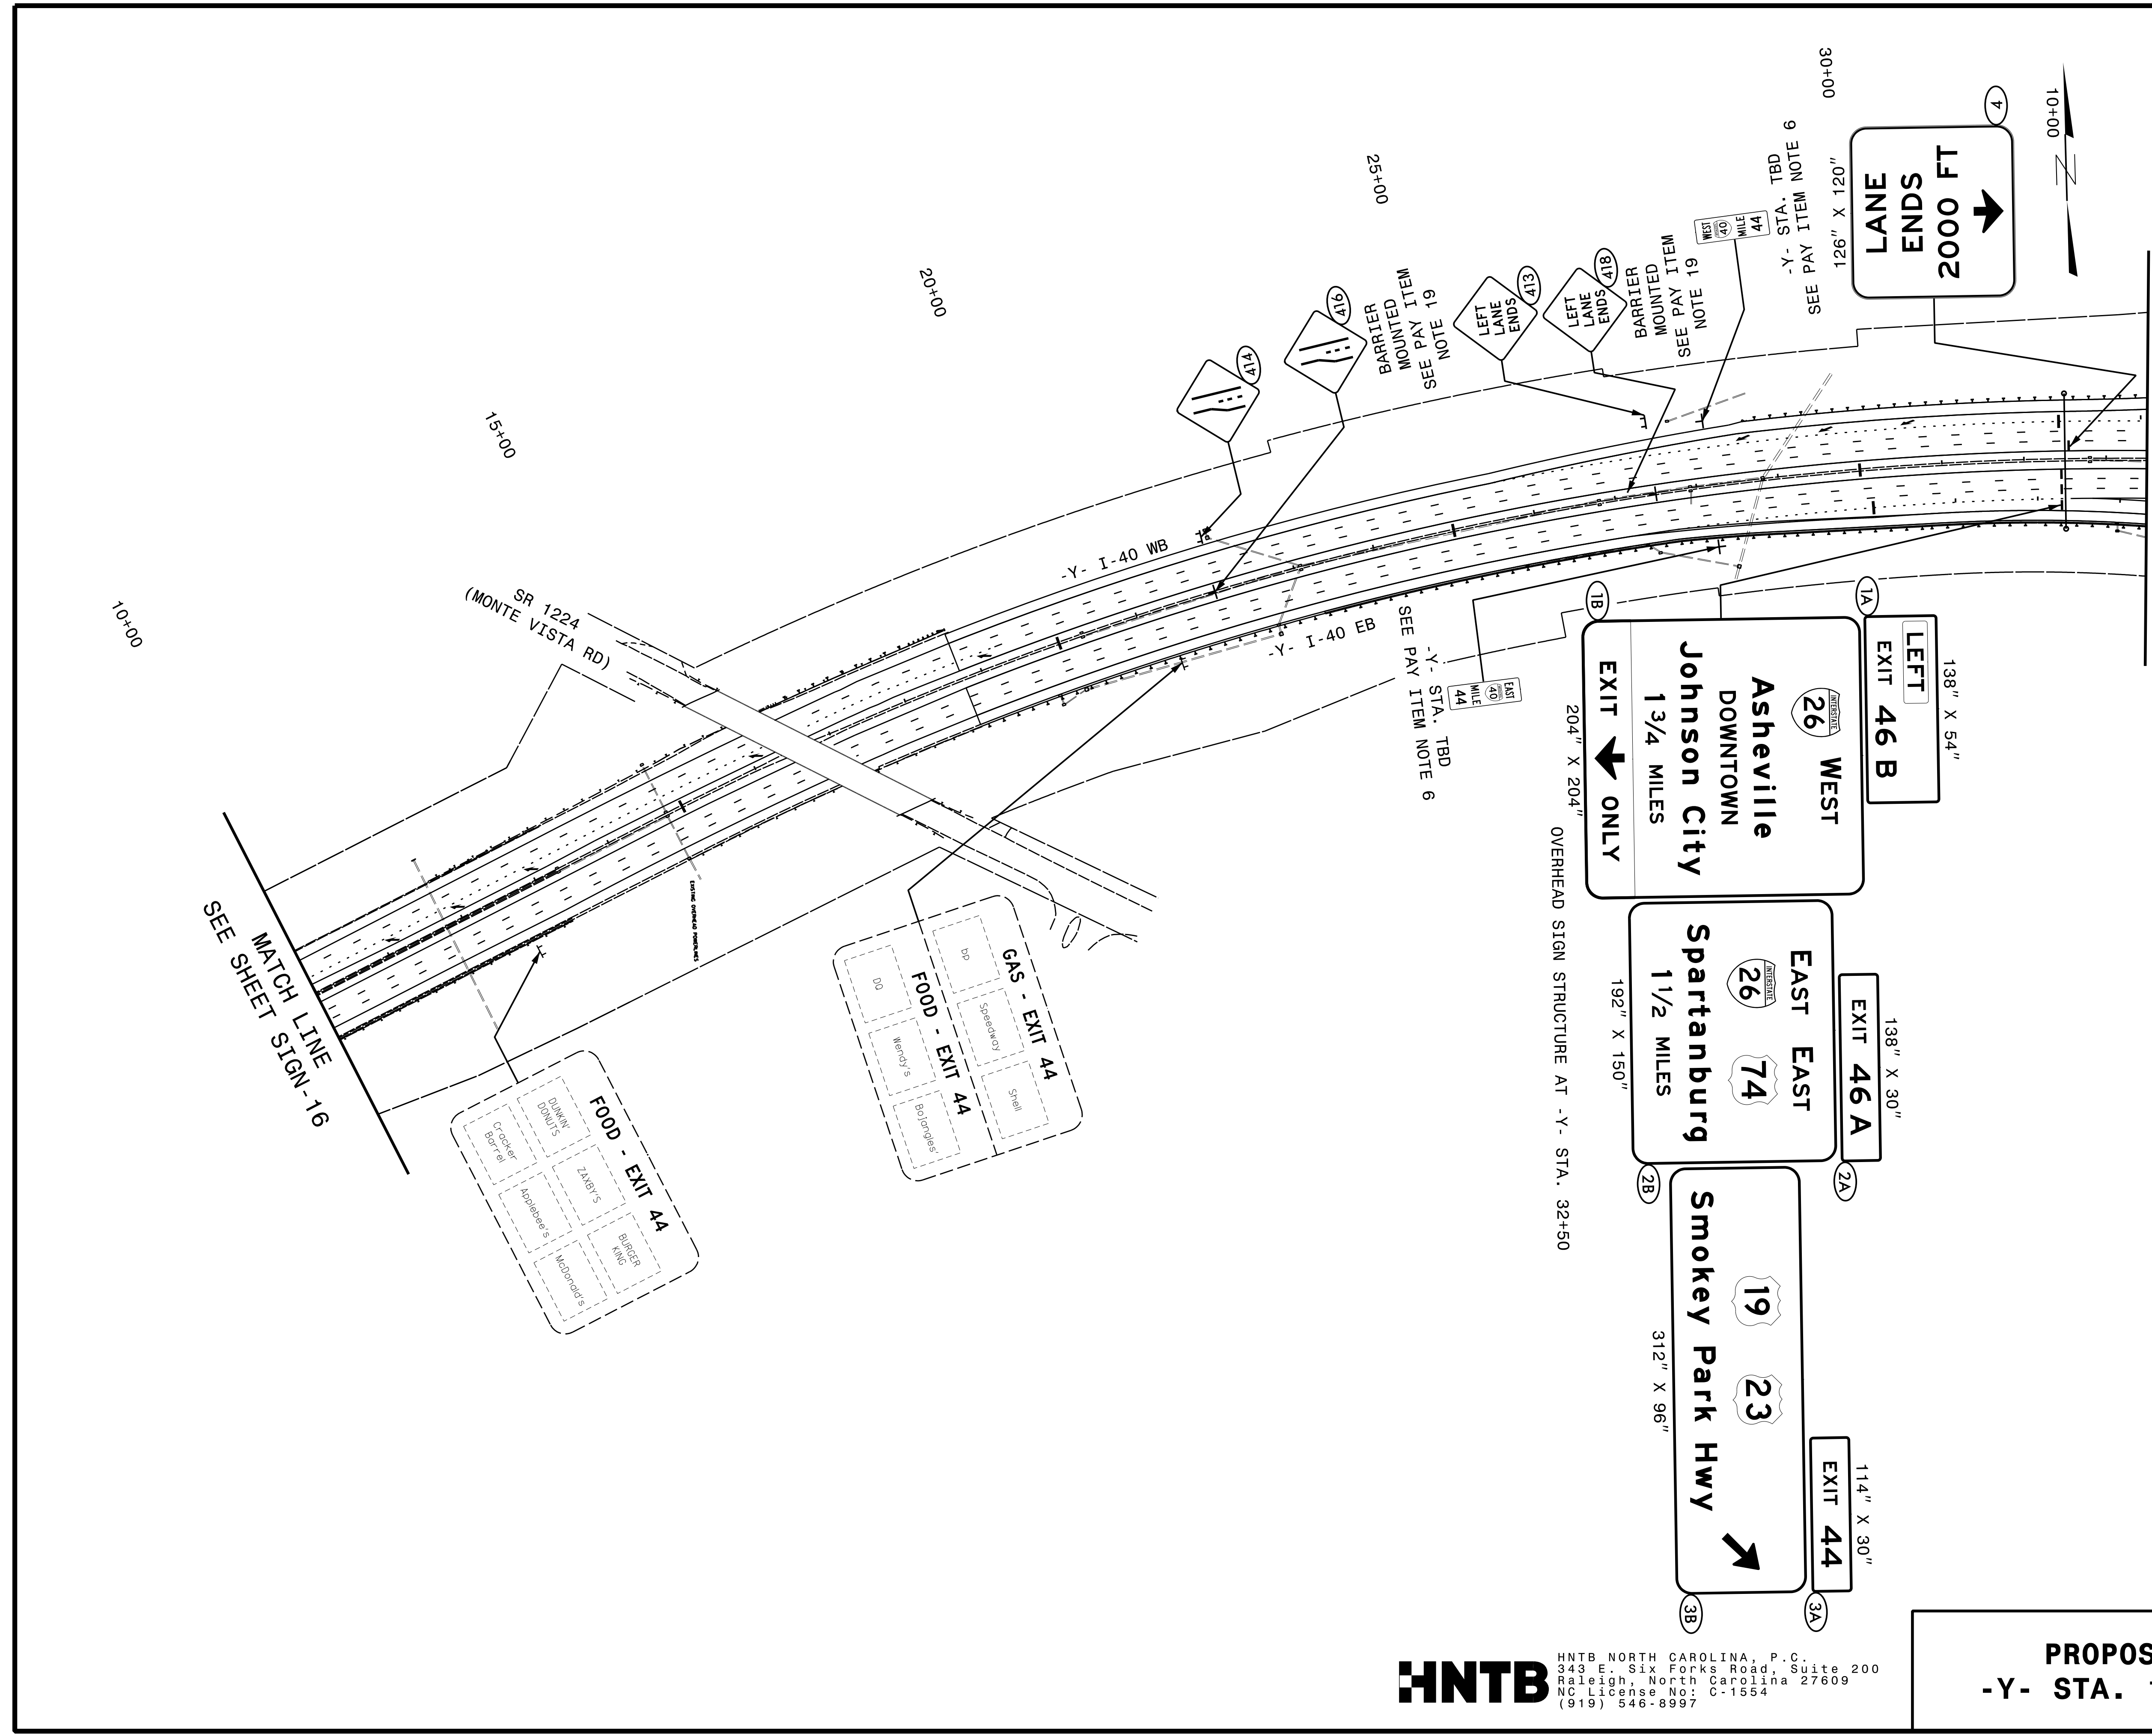


PROJECT REFERENCE NO. <b>I-2513AA/AB</b>	SHEET NO. <b>SIGN-17</b>
APPROVED: <i>Andrew Klueck</i> 13078984586E4B	
DATE: 2/1/2024	
SEAL 	
DOCUMENT NOT CONSIDERED FINAL UNLESS ALL SIGNATURES COMPLETED	



**PROPOSED SIGNING**  
-Y- STA. 10+00 TO 33+00

**HNTB** HNTB NORTH CAROLINA, P.C.  
343 E. Six Forks Road, Suite 200  
Raleigh, North Carolina 27609  
NC License No: C-1554  
(919) 546-8997