

Matchline -Y- STA 63+00
See Sheet 6

Matchline -Y- STA 75+00 See Sheet 8

I-40/US 74 (Andrew Jackson Hwy)

65+00

70+00


75+00

TRUNK CONDUIT LAYOUT
 ORANGE = 144 FO (ACTIVE)
 BLUE = 96 FO (SPARE)
 GREEN = SPARE

NOTES:

- USE 144 FIBER IN ORANGE DUCT FOR ALL DEVICES ON THIS PROJECT.

1/19/2024 10:44:33 AM C:\Users\paw.bentl\ey.com\AECOM\B21_NA_2020\Documents\60646756-1-2513AA\900-CAD_6154910-CAD\70-NC001-TIP\Inlet\igen1_Transportation_Systems\AA_AB\I-2513AA_AB_ITS_PS107.dgn T.Tindal

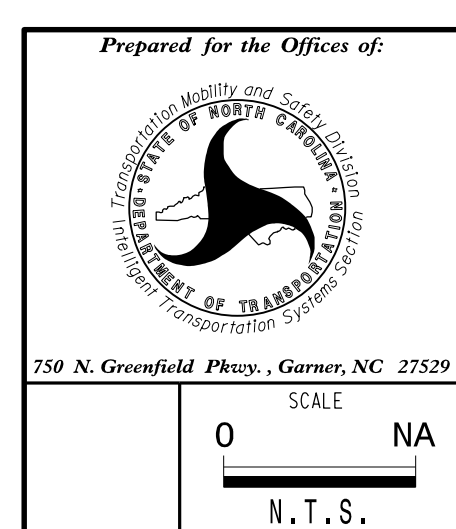

ITS Communication Cable and Conduit Routing Plans

DIVISION 13	BUNCOMBE CO.	ASHEVILLE
PLAN DATE: January 2024	REVIEWED BY: M. Cavanaugh	
PREPARED BY: M. Tindal	REVIEWED BY: R. Garrett	
REVISIONS	INIT.	DATE

DOCUMENT NOT CONSIDERED FINAL UNLESS ALL SIGNATURES COMPLETED



DocuSigned by:
 Rachelle Garrett 1/19/2024
 SIGNATURE DATE
 CADD File name: