


NOTES:
 1. THIS SHEET IS FOR REFERENCE ONLY.

1/19/2024
 P:\4\AECOM\nc-pw-bentl\ey-com\AECOM\B21_NA_2020\Documents\60646756-1-2513AA\910-CAD\GIS\910-CAD\70-NC001-TIP\Intel\igen\Transportation Systems\AA_AB#1-2513AA_AB_ITS_PSH19.dgn
 T:\Tidal

EXISTING CCTV-33 GPS COORDINATES
 35.556290° N
 82.599194° W

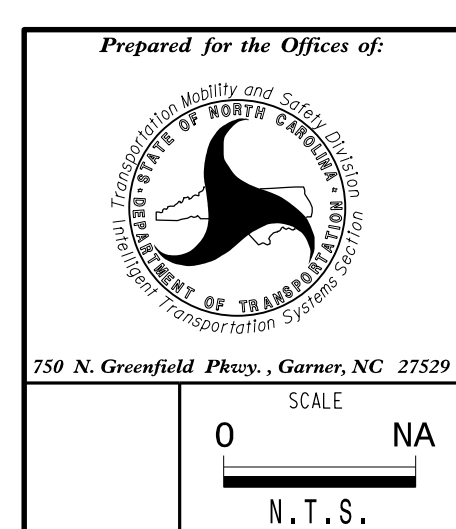

ITS Communication Cable and Conduit Routing Plans

DIVISION 13 BUNCOMBE CO. ASHEVILLE

PLAN DATE: January 2024 REVIEWED BY: M. Cavanaugh

PREPARED BY: M. Tindal REVIEWED BY: R. Garrett

REVISIONS	INIT.	DATE

DOCUMENT NOT CONSIDERED FINAL UNLESS ALL SIGNATURES COMPLETED

SEAL

DocuSigned by:
 Rachelle Garrett 1/19/2024
 SIGNATURE DATE
 CADD Filename: