


**AA-AB-AC HUB  
CABINET DIAGRAM  
(SEE ITS 18 FOR LOCATION)**

COLOR CODE TIA/EIA 598-C		LEGEND	
(1) BLUE	(7) RED	X	FUSION SPlice INDIVIDUAL FIBER
(2) ORANGE	(8) BLACK	O	EXISTING SPlice
(3) GREEN	(9) YELLOW	□	EXPRESS INDIVIDUAL FIBER
(4) BROWN	(10) VIOLET	EXPRESS	EXPRESS ENTIRE BUFFER TUBE
(5) SLATE	(11) ROSE	SPlice	SPlice ENTIRE BUFFER TUBE OR MAINTAIN IF EXISTING EXPRESSED
(6) WHITE	(12) AQUA		

**NOTES:**  
 1. FIBER INTERCONNECT CENTER RACKS ARE SCHEMATIC ONLY - ACTUAL EQUIPMENT FORM MAY VARY.  
 2. ETHERNET SWITCH TERMINATION CONFIGURATIONS ARE GENERIC. CONTRACTOR IS RESPONSIBLE FOR DETERMINING /ENSURING PROPER TERMINATION.  
 3. CONTRACTOR IS RESPONSIBLE FOR FIELD VERIFYING EXISTING SPlicing. THE CONTRACTOR SHALL COORDINATE WITH THE ENGINEER WHERE EXISTING SPlicing IS NOT AS EXPECTED.

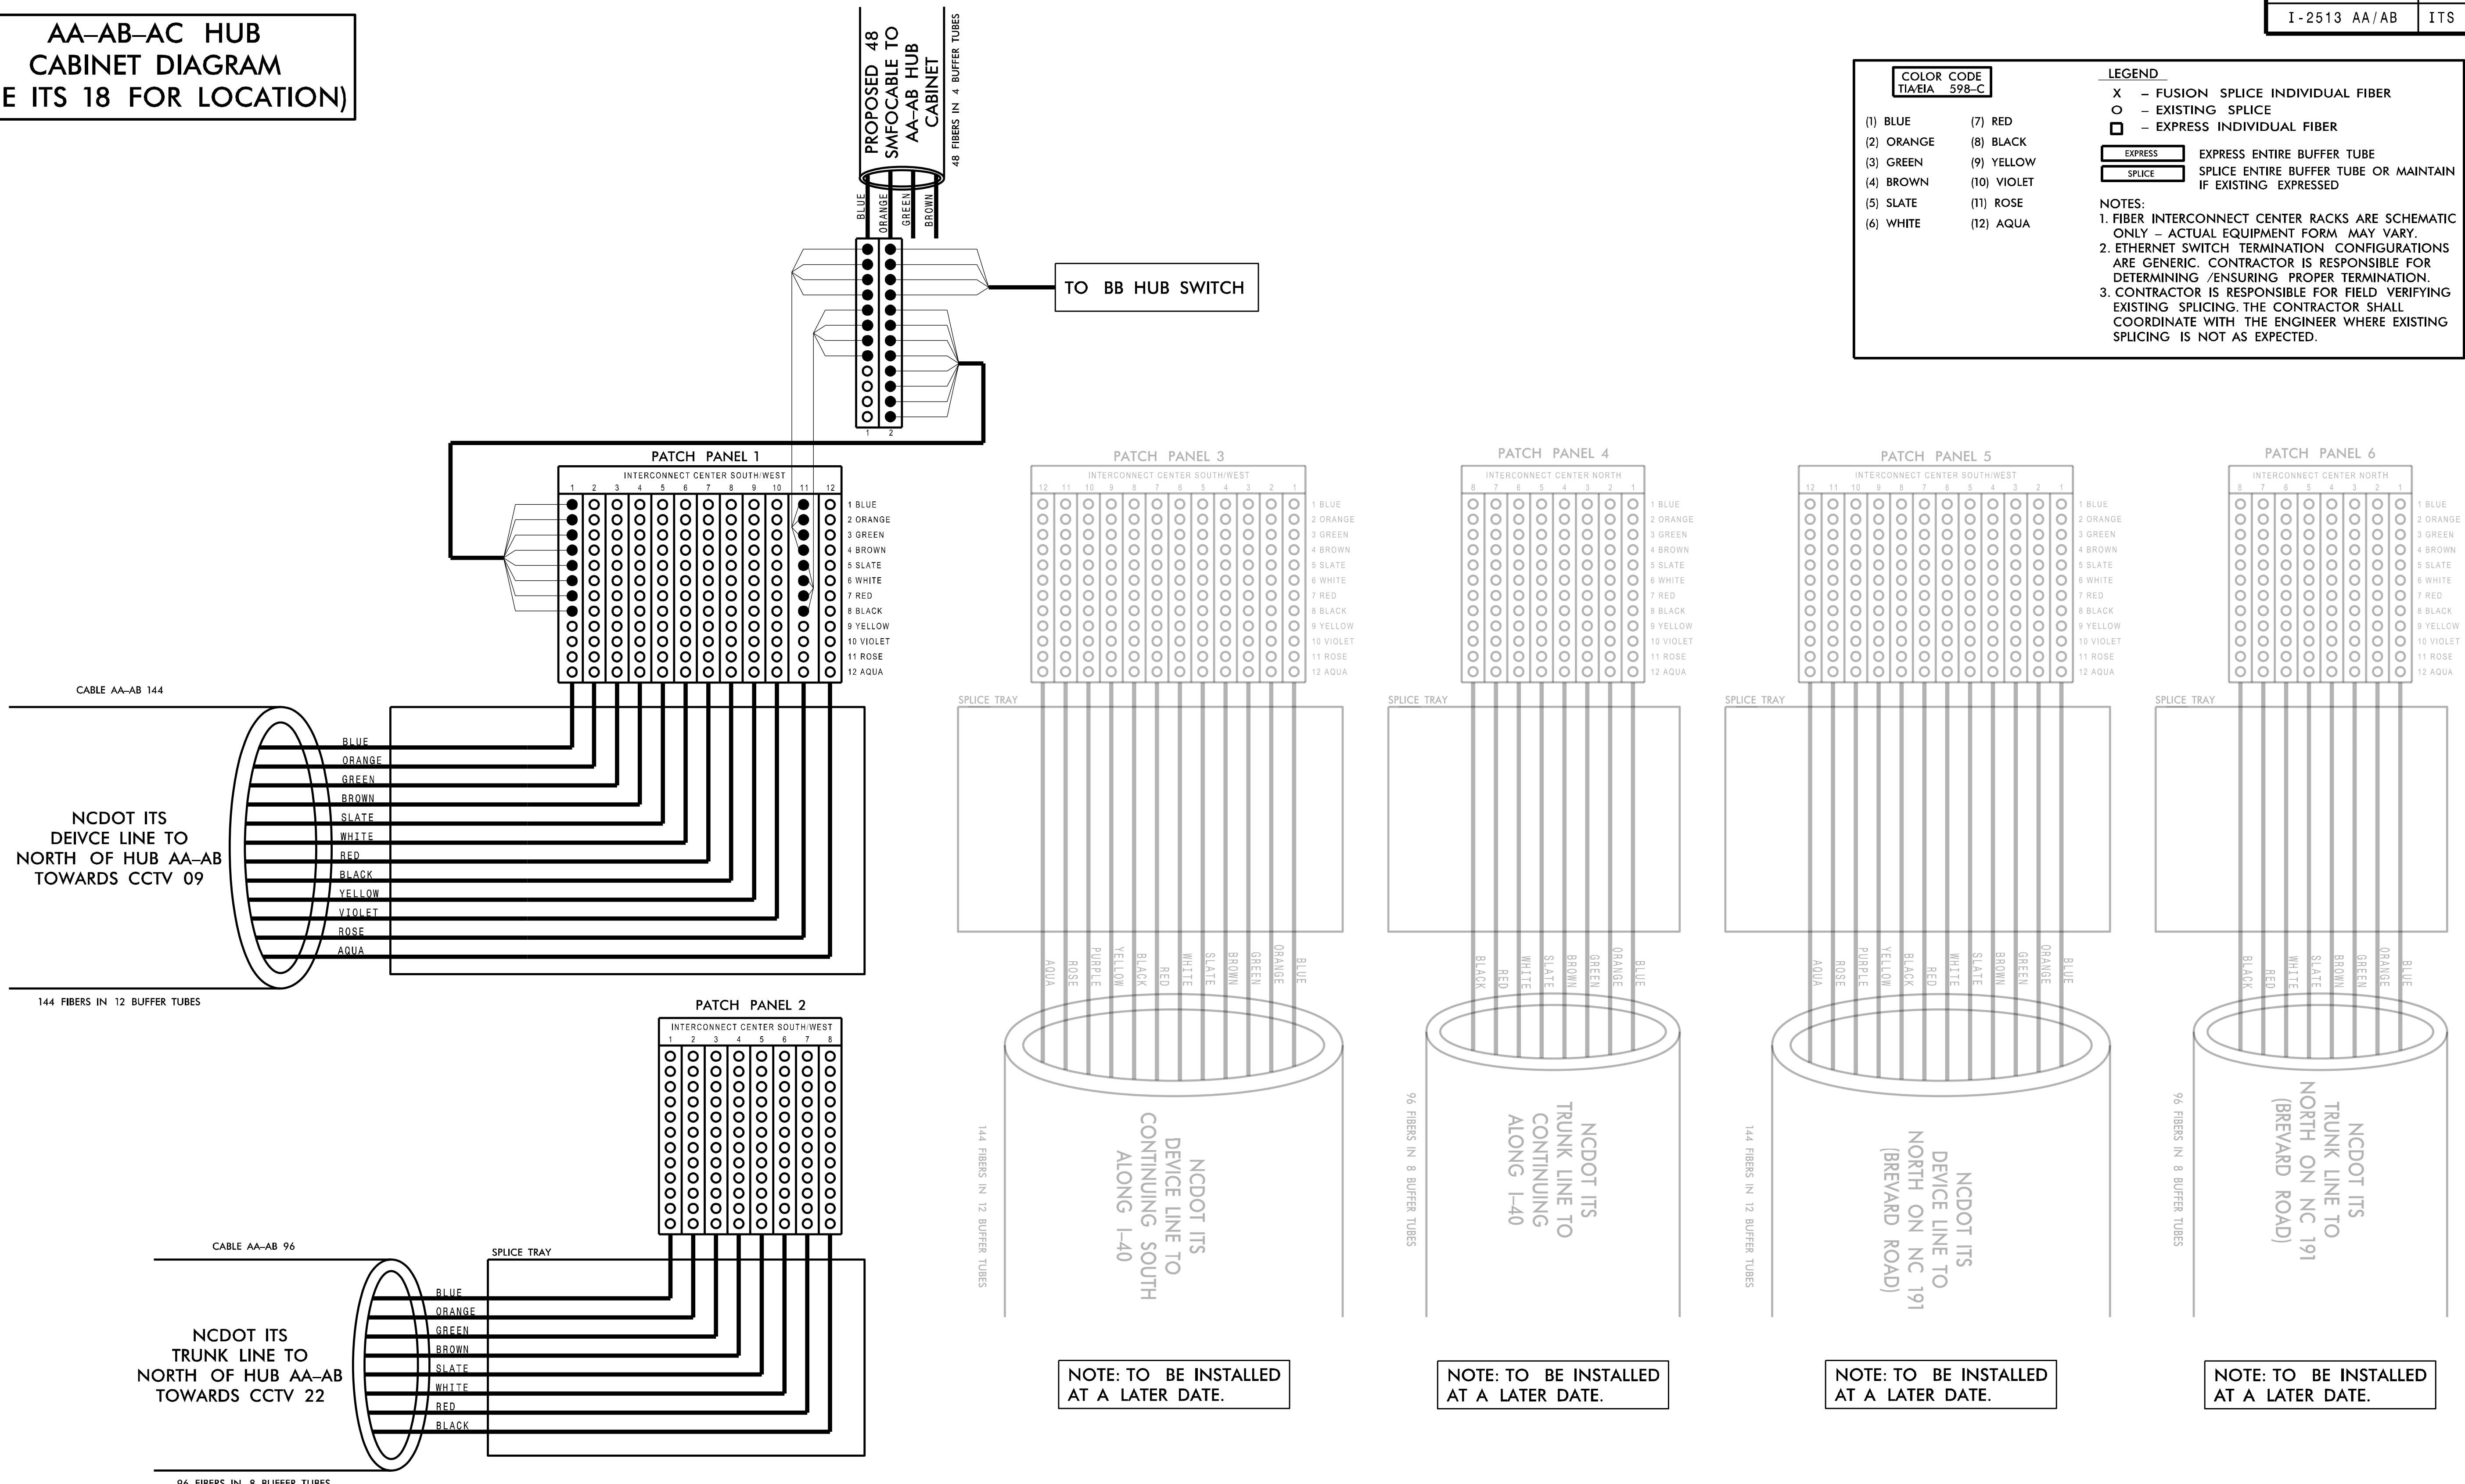

**NCDOT SPlice**

**EXULT ENGINEERING**  
 304-F W. Millbrook Rd  
 Raleigh, NC 27609  
 984.500.5426  
 www.exultengineering.com

	I-2513 Splice Details			
	DIVISION 13	BUNCOMBE COUNTY		ASHEVILLE
	PLAN DATE: JANUARY 2024	REVIEWED BY: T. HONEYCUTT		
	PREPARED BY: M. STANLEY	REVIEWED BY: C. DAGERHARDT		
SCALE: 0 NTS		REVISIONS	INIT. DATE	
		SIGNATURE	DATE	