


**TIP PROJECT: I-2513AA /AB**

**CONTRACT:**

STATE OF NORTH CAROLINA  
DIVISION OF HIGHWAYS

T.I.P.NO.	SHEET NO.
I-2513AA /AB	UO-1

**NOTE:**  
ALL UTILITY WORK SHOWN ON THIS SHEET WILL BE DONE BY OTHERS.  
NO PAYMENT WILL BE MADE TO THE CONTRACTOR FOR UTILITY WORK SHOWN ON THIS SHEET.



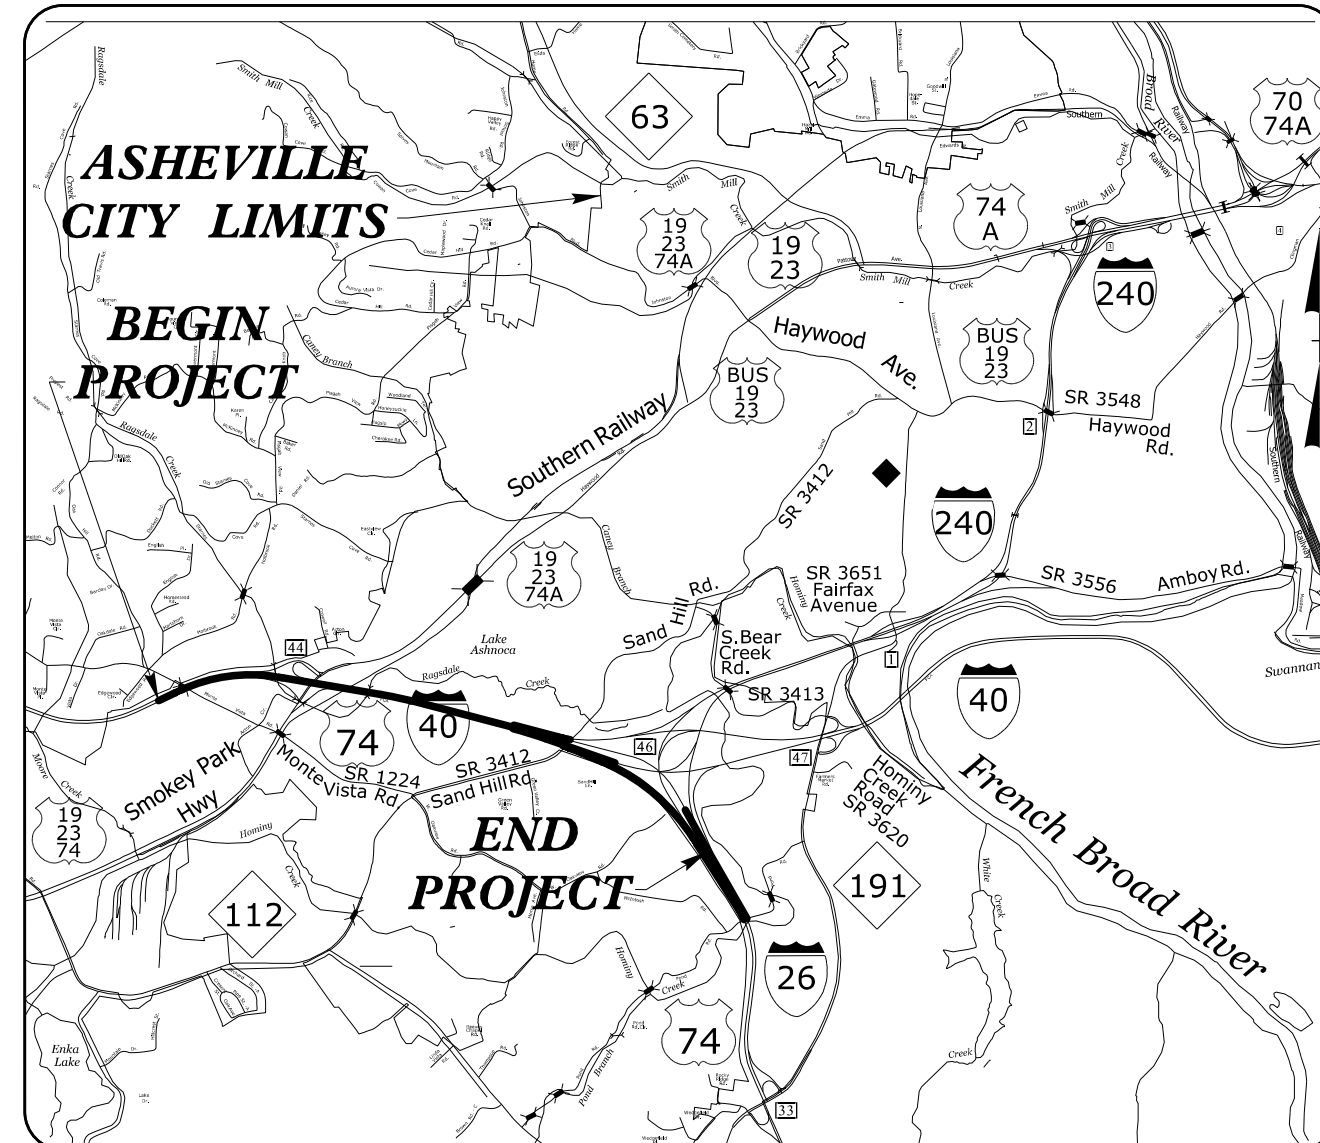


**VICINITY MAP**

**UTILITIES BY OTHERS PLANS  
BUNCOMBE COUNTY**

**LOCATION: I-40 FROM EAST OF SR 1224 (MONTE VISTA RD) TO WEST OF SR 3412 (SAND HILL RD) AND I-40 AT I-26 AND US 19/23 INTERCHANGES**

**TYPE OF WORK: UTILITIES BY OTHERS RELOCATIONS**

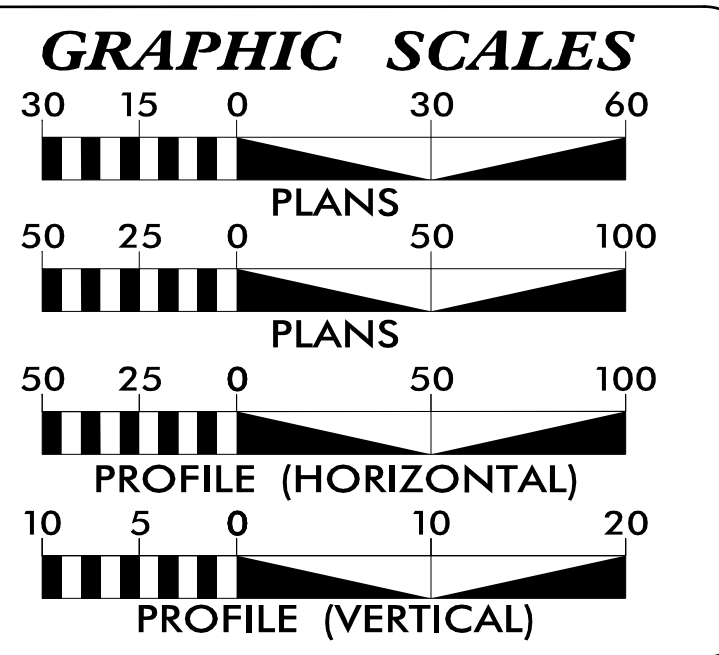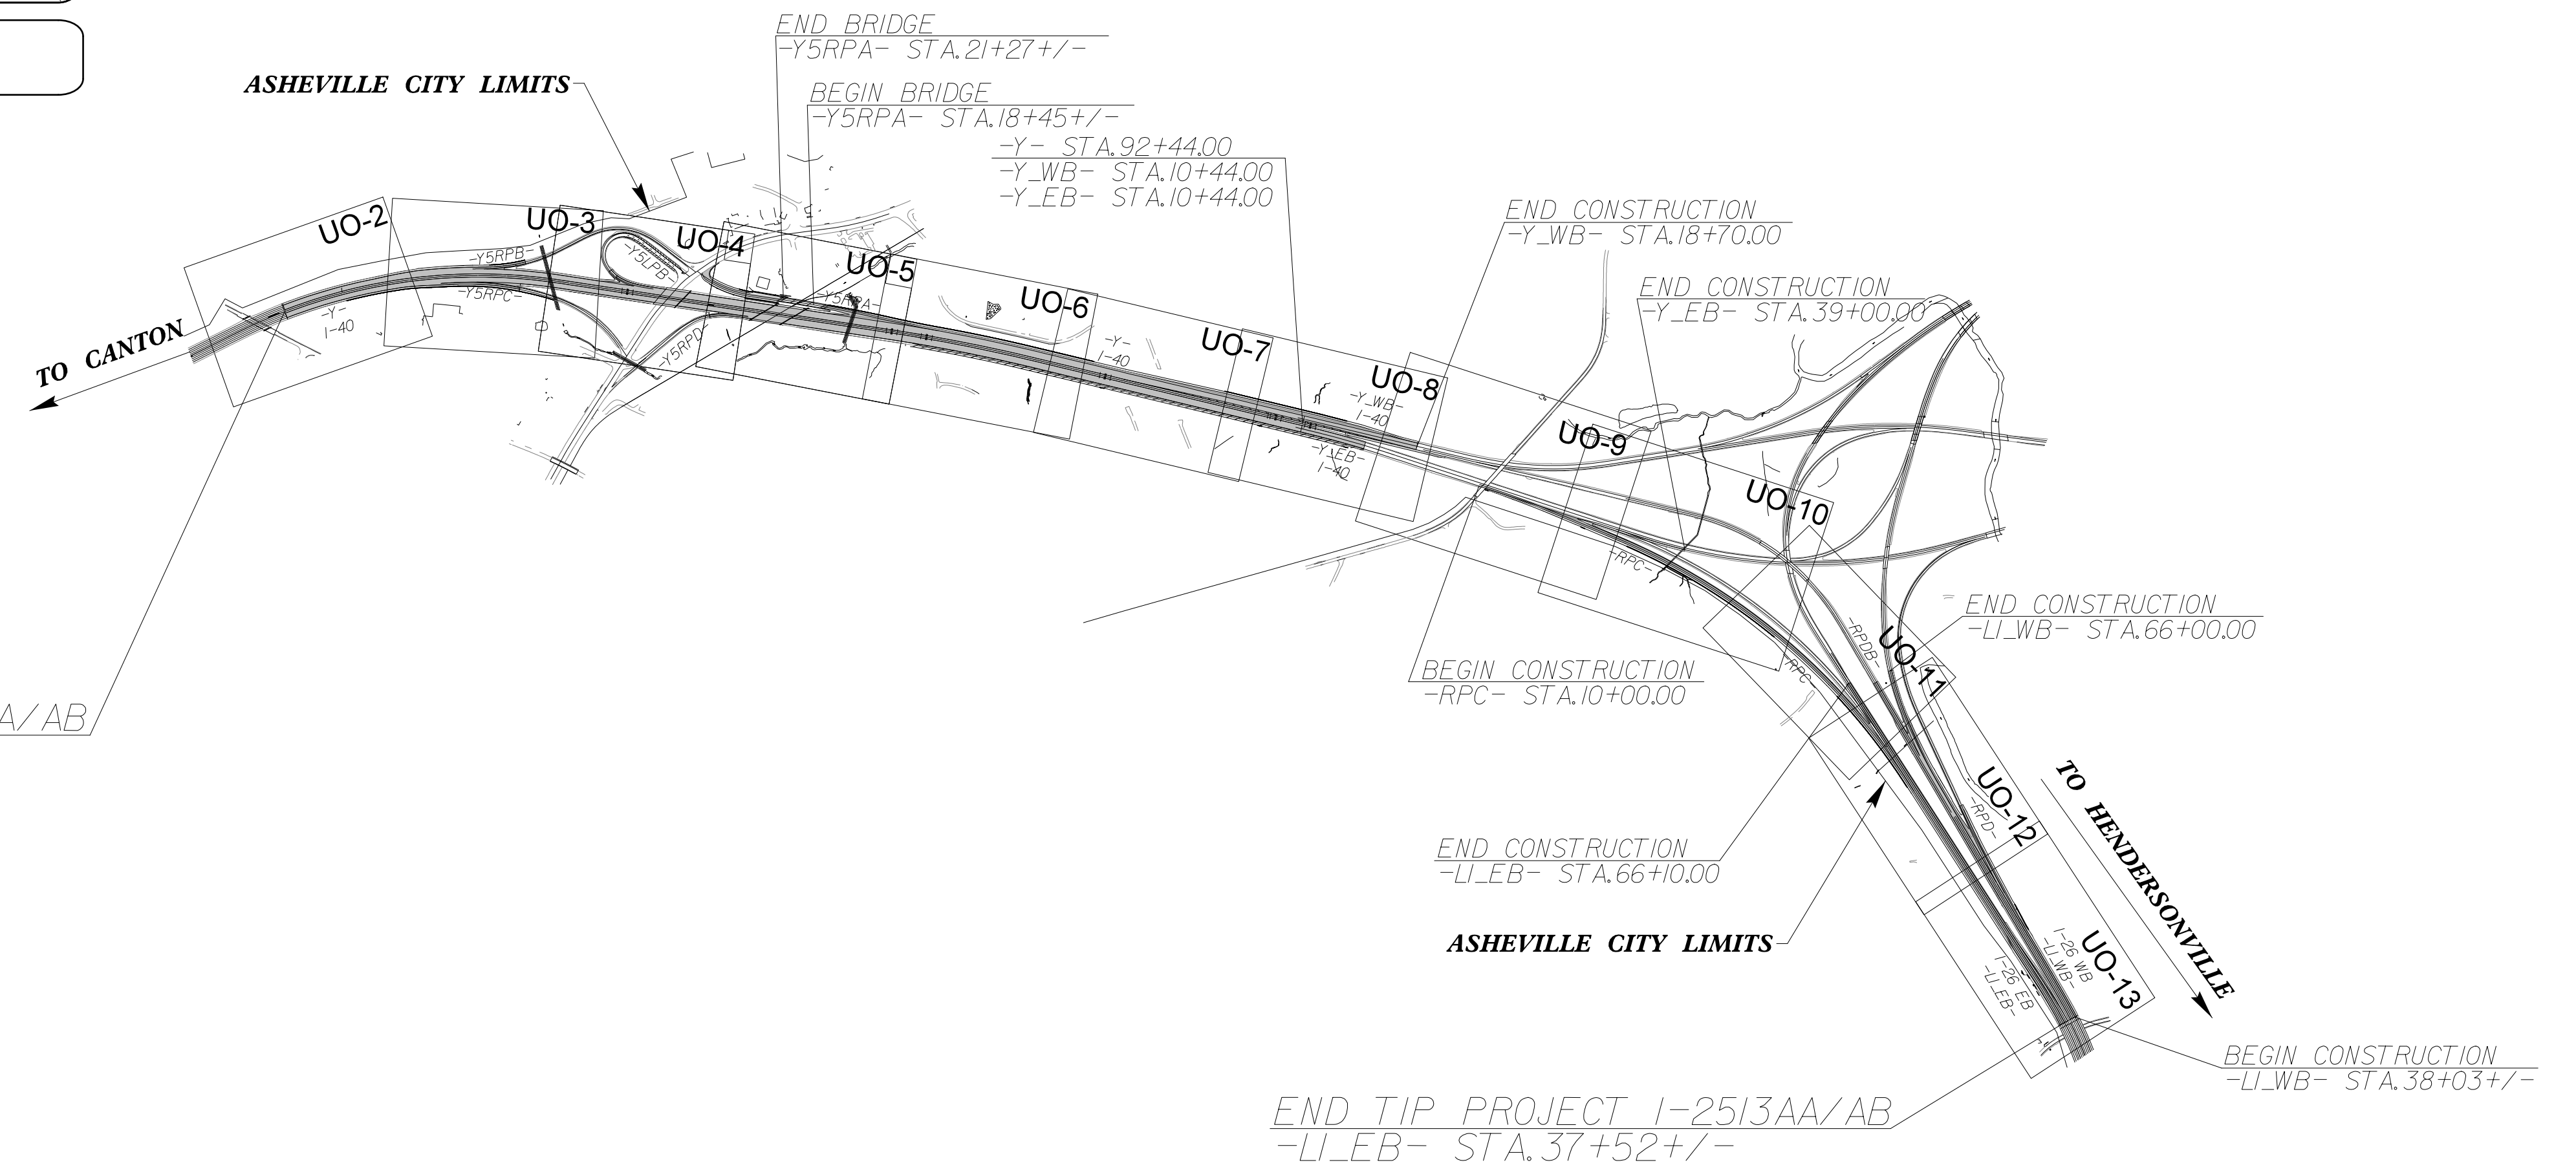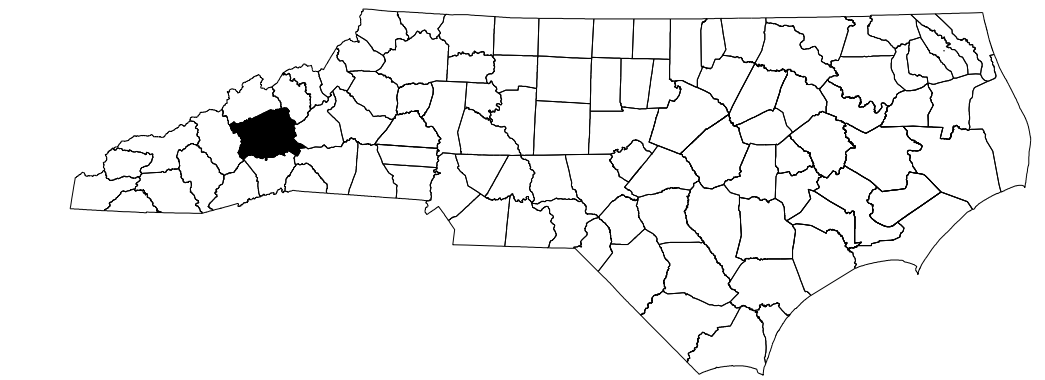

**INDEX OF SHEETS**

SHEET NO.:	DESCRIPTION:
UO-1	TITLE SHEET
UO-2 THRU UO-13	UBO PLAN SHEETS

**UTILITY OWNERS WITH CONFLICTS**

(A) POWER DISTRIBUTION - DUKE ENERGY

PREPARED IN THE OFFICE OF:

**AECOM**

AECOM TECHNICAL SERVICES OF NORTH CAROLINA, INC.  
5438 WADE PARK BLVD, SUITE 200, RALEIGH, NC 27607  
919-461-1100  
F - 0342

<u>Matt Kemp, PE</u>	UTILITY PROJECT MANAGER
<u>Gary Swinson</u>	PROJECT UTILITY COORDINATOR

**DIVISION OF HIGHWAYS  
UTILITIES UNIT**  
1555 MAIL SERVICES CENTER  
RALEIGH, NC 27699-1555  
PHONE (919) 707-6690  
FAX (919) 250-4151

<u>Donald Hampton</u>	UTILITIES REGIONAL ENGINEER
<u>Jong-Tae Yoon, PE</u>	UTILITIES ENGINEER
<u>Stephen G. Sealy</u>	UTILITIES AREA COORDINATOR
<u>Steve Trexler</u>	UTILITIES COORDINATOR

2:54:54 PM C:\pwworking\aecom\ds21\nc\_2020\d0136229\I2513AA\_uo\_1.tsh.dgn SwinsonG