



### UTILITIES BY OTHERS

ALL PROPOSED UTILITY WORK SHOWN ON THIS SHEET WILL BE DONE BY OTHERS. NO PAYMENT WILL BE MADE TO THE CONTRACTOR FOR PROPOSED UTILITY WORK SHOWN ON THIS SHEET.

NO APPARENT UTILITIES BY OTHERS CONFLICTS ON THIS SHEET

MATCHLINE -Y\_WB- STA 17+00 - SEE SHEET UO-8

MATCHLINE -Y\_EB- STA 30+00 - SEE SHEET UO-10

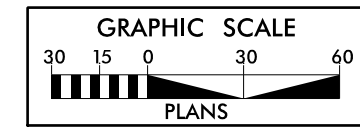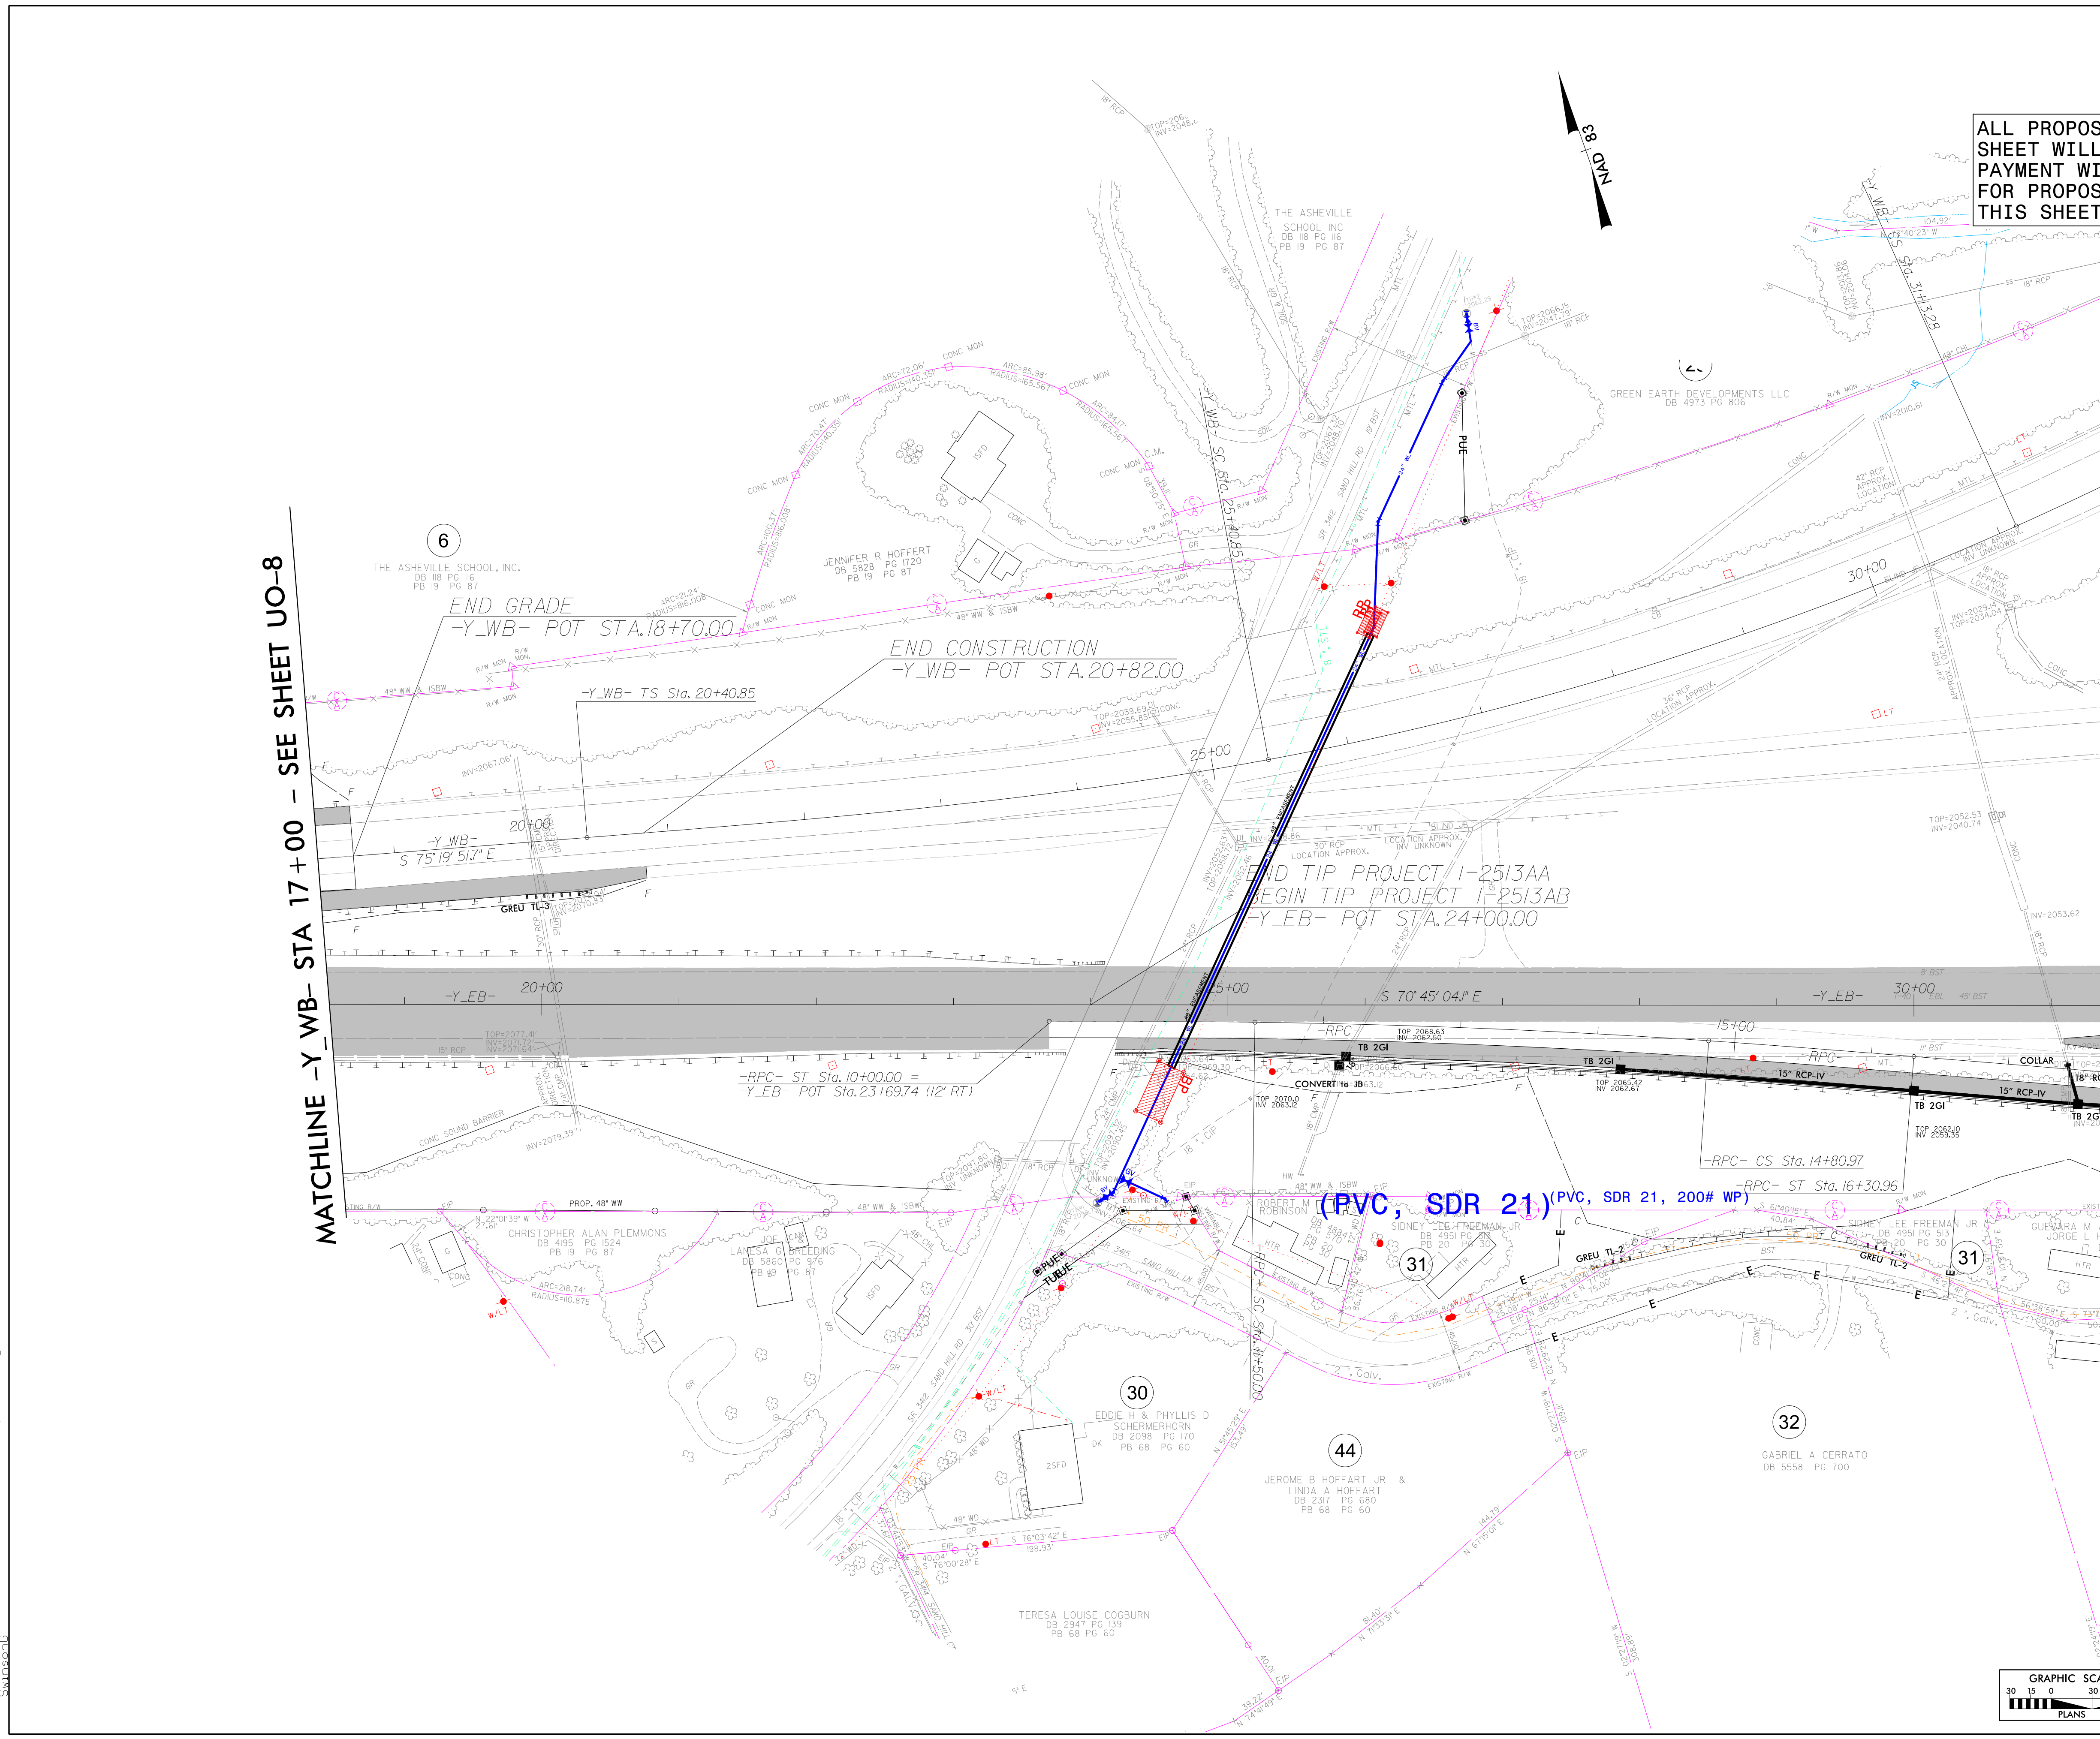

Prepared in the Office of:

**AECOM**

AECOM TECHNICAL SERVICES OF NORTH CAROLINA, INC.  
 5438 WADE PARK BLVD, SUITE 200, RALEIGH, NC 27607  
 919-461-1100  
 F-0342

8:46:21 AM  
 I:\2020\136229\I2513AA\_uo\_psh\_19A.dgn  
 C:\Users\...