


6/23/16




PROJ. REFERENCE NO.	SHEET NO.
I-2513AA/AB	X-14

150 140 130 120 110 100 90 80 70 60 50 40 30 20 10 0 10 20 30 40 50 60 70 80 90 100 110 120 130 140 150

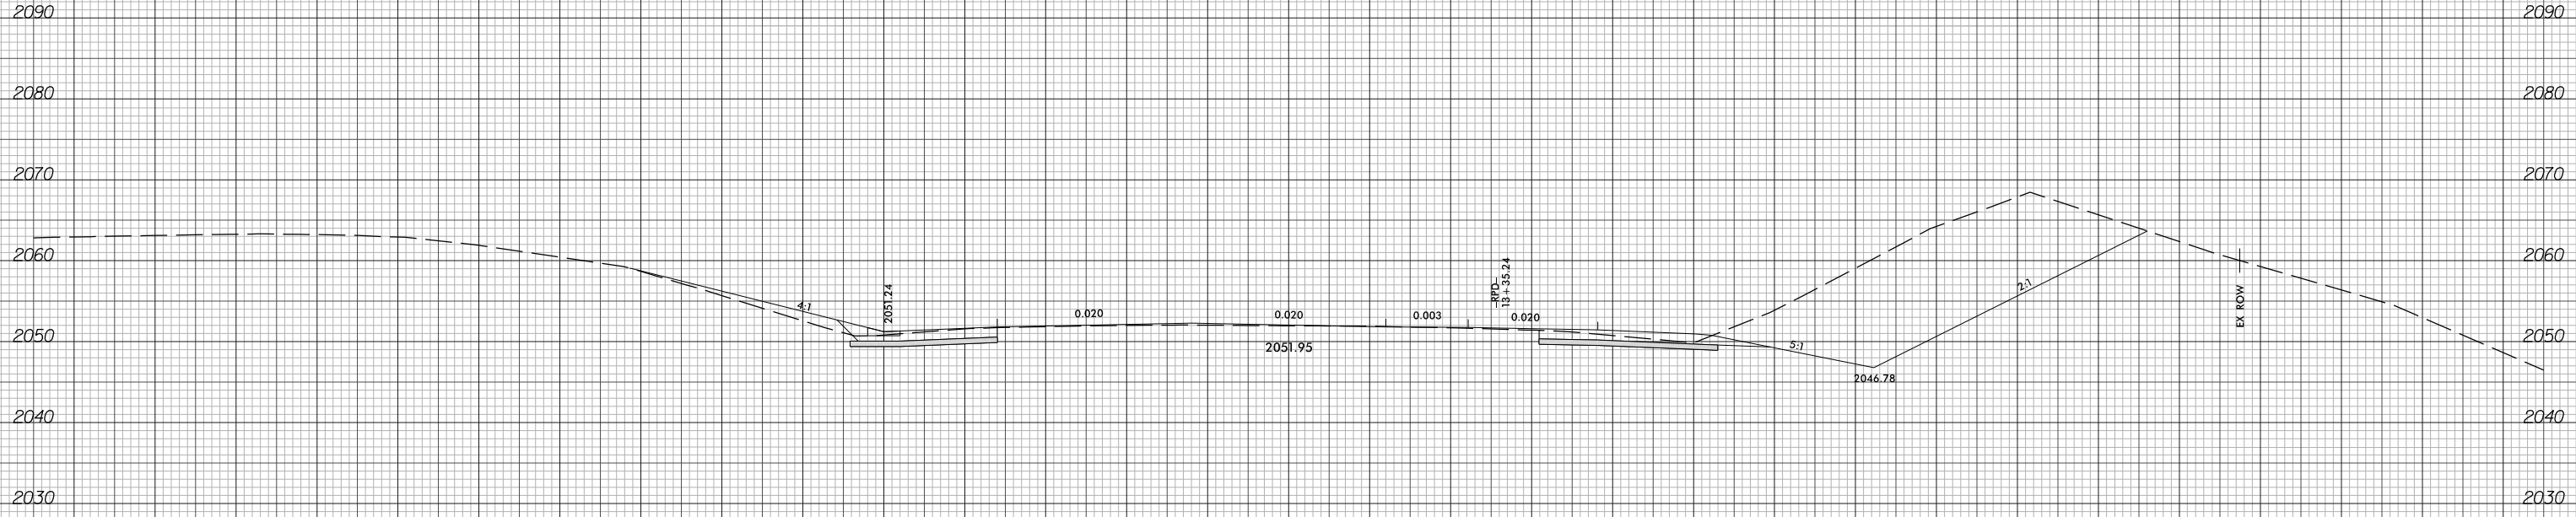

51+50.00

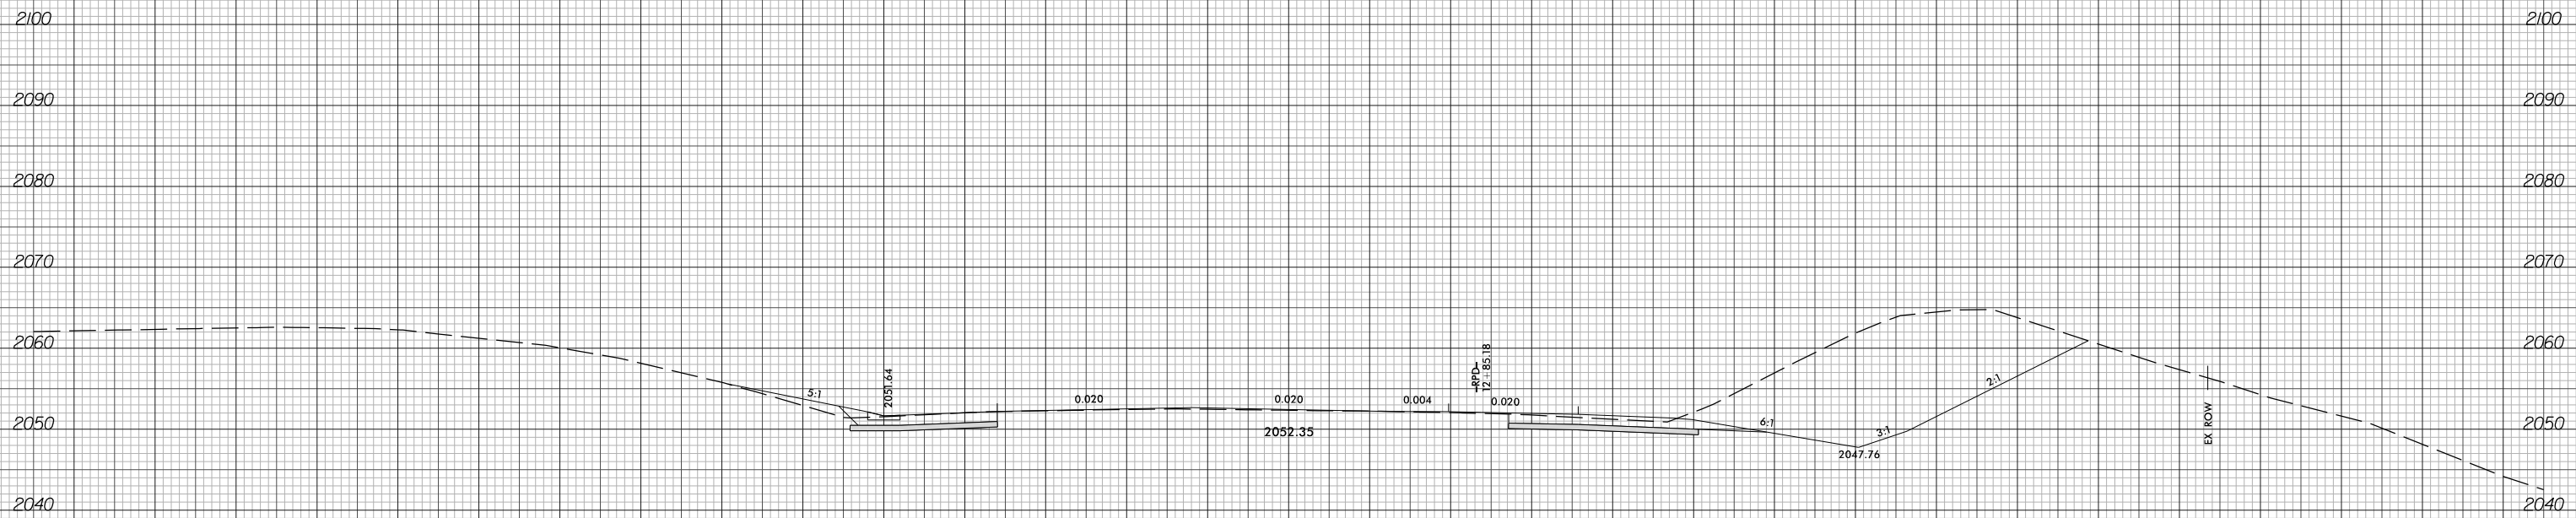

51+00.00

-LI_WB-

2/5/2024
I-2513AA_RDY_XPL_L1WB.dgn
Tyler, Corey

150 140 130 120 110 100 90 80 70 60 50 40 30 20 10 0 10 20 30 40 50 60 70 80 90 100 110 120 130 140 150