
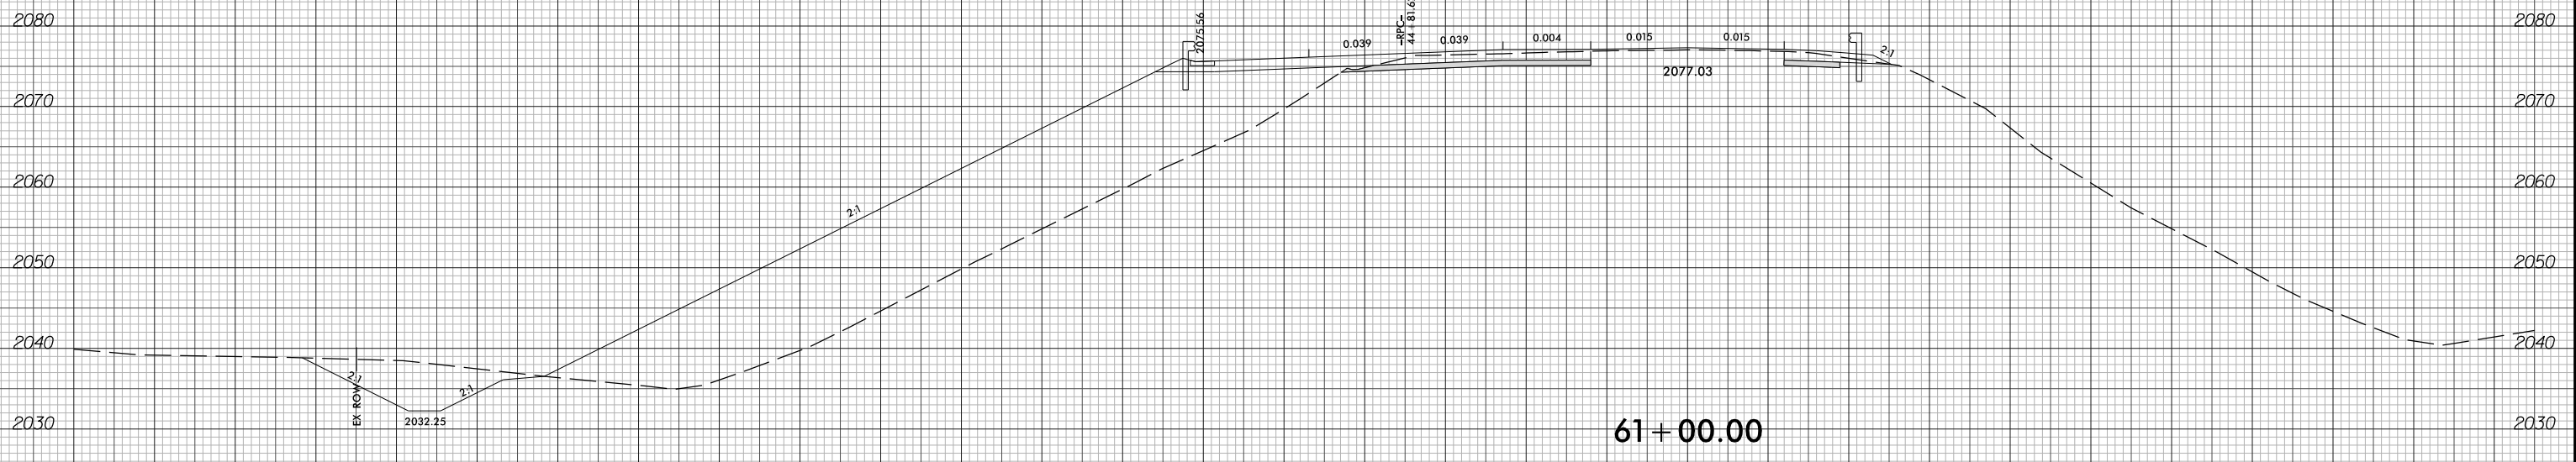
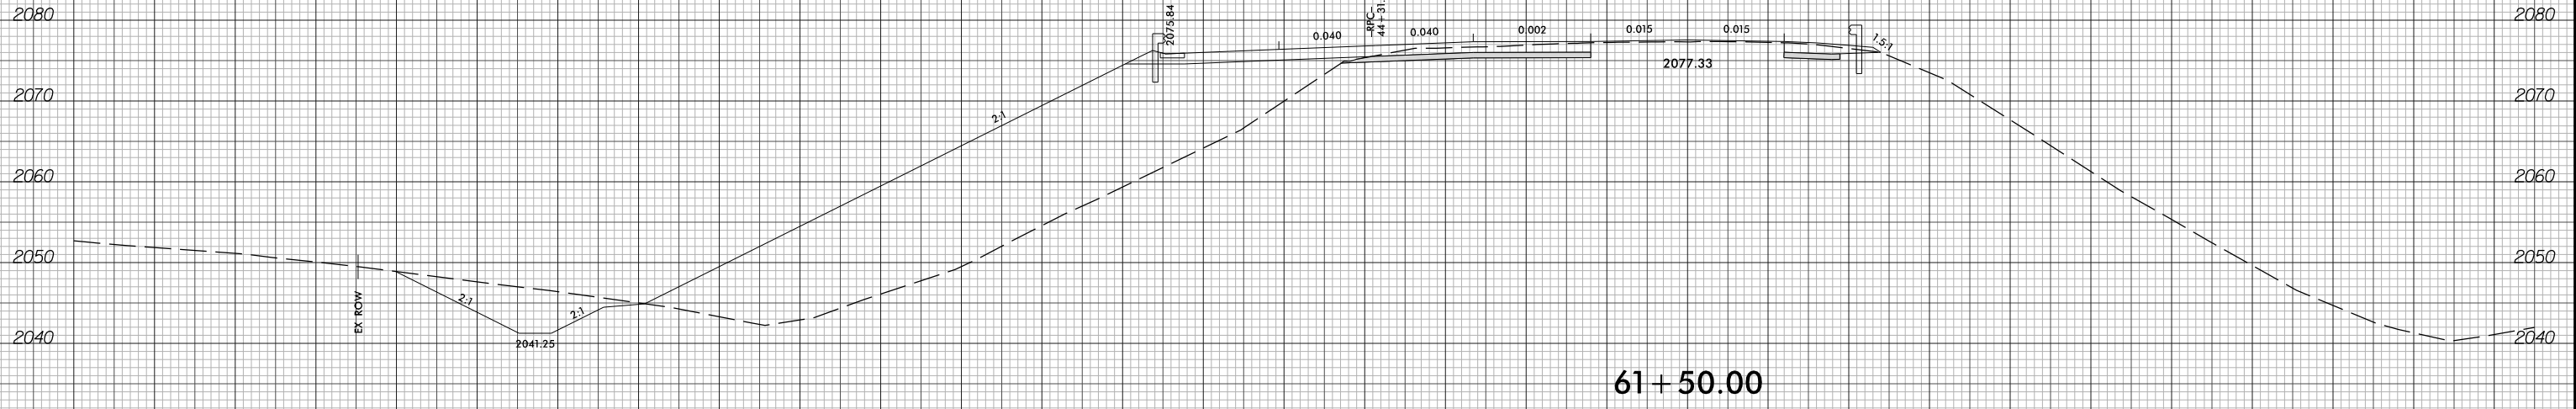


6/23/16

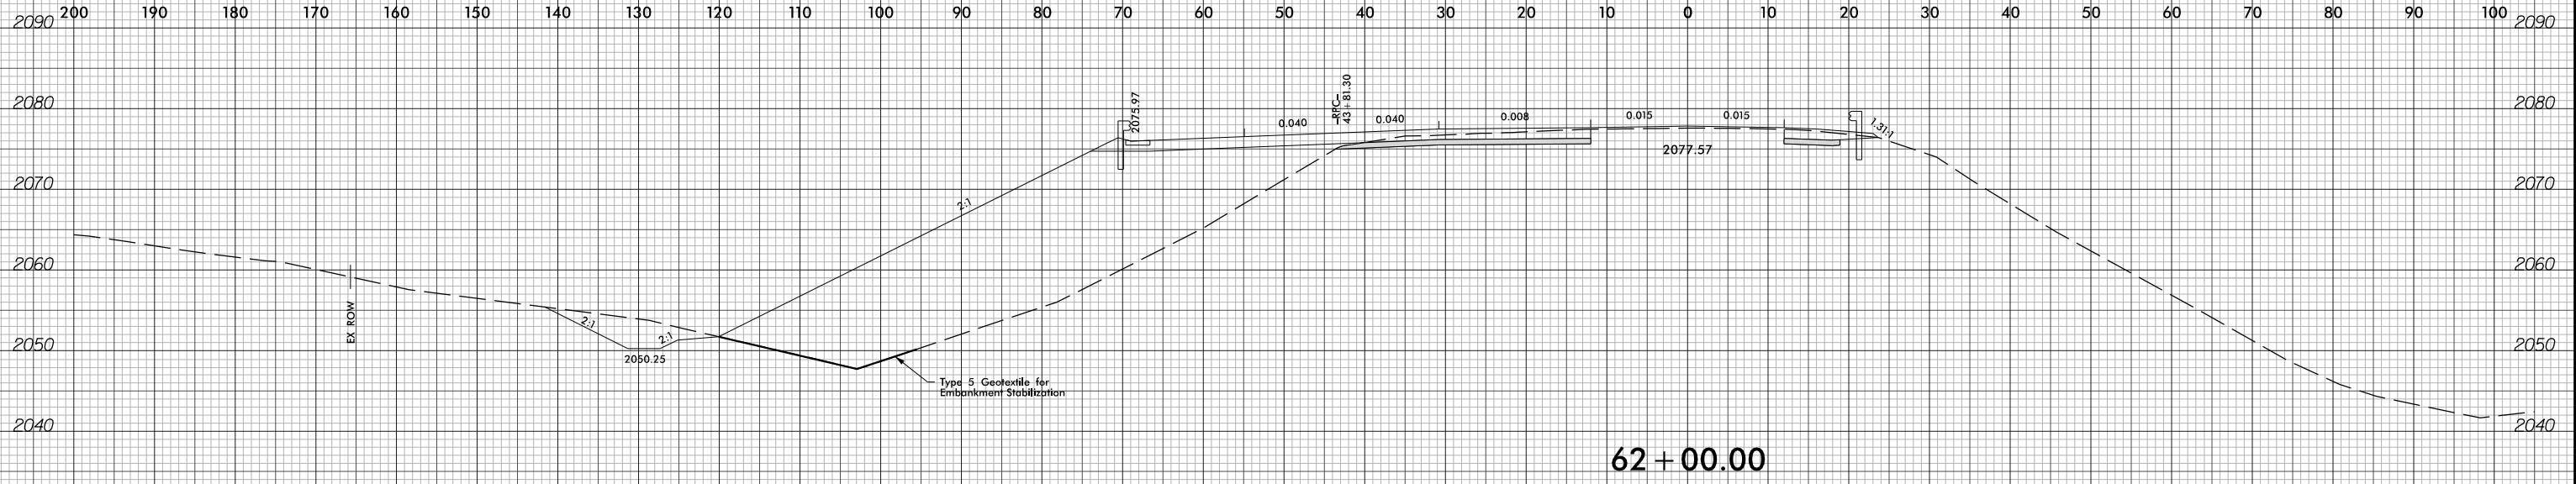

-LIEB-

2/5/2024  
I-2513AA.RDY\_XPL\_LIEB.dgn  
Tyler Corey