


6/23/16



PROJ. REFERENCE NO. I-2513AA/AB SHEET NO. X-117

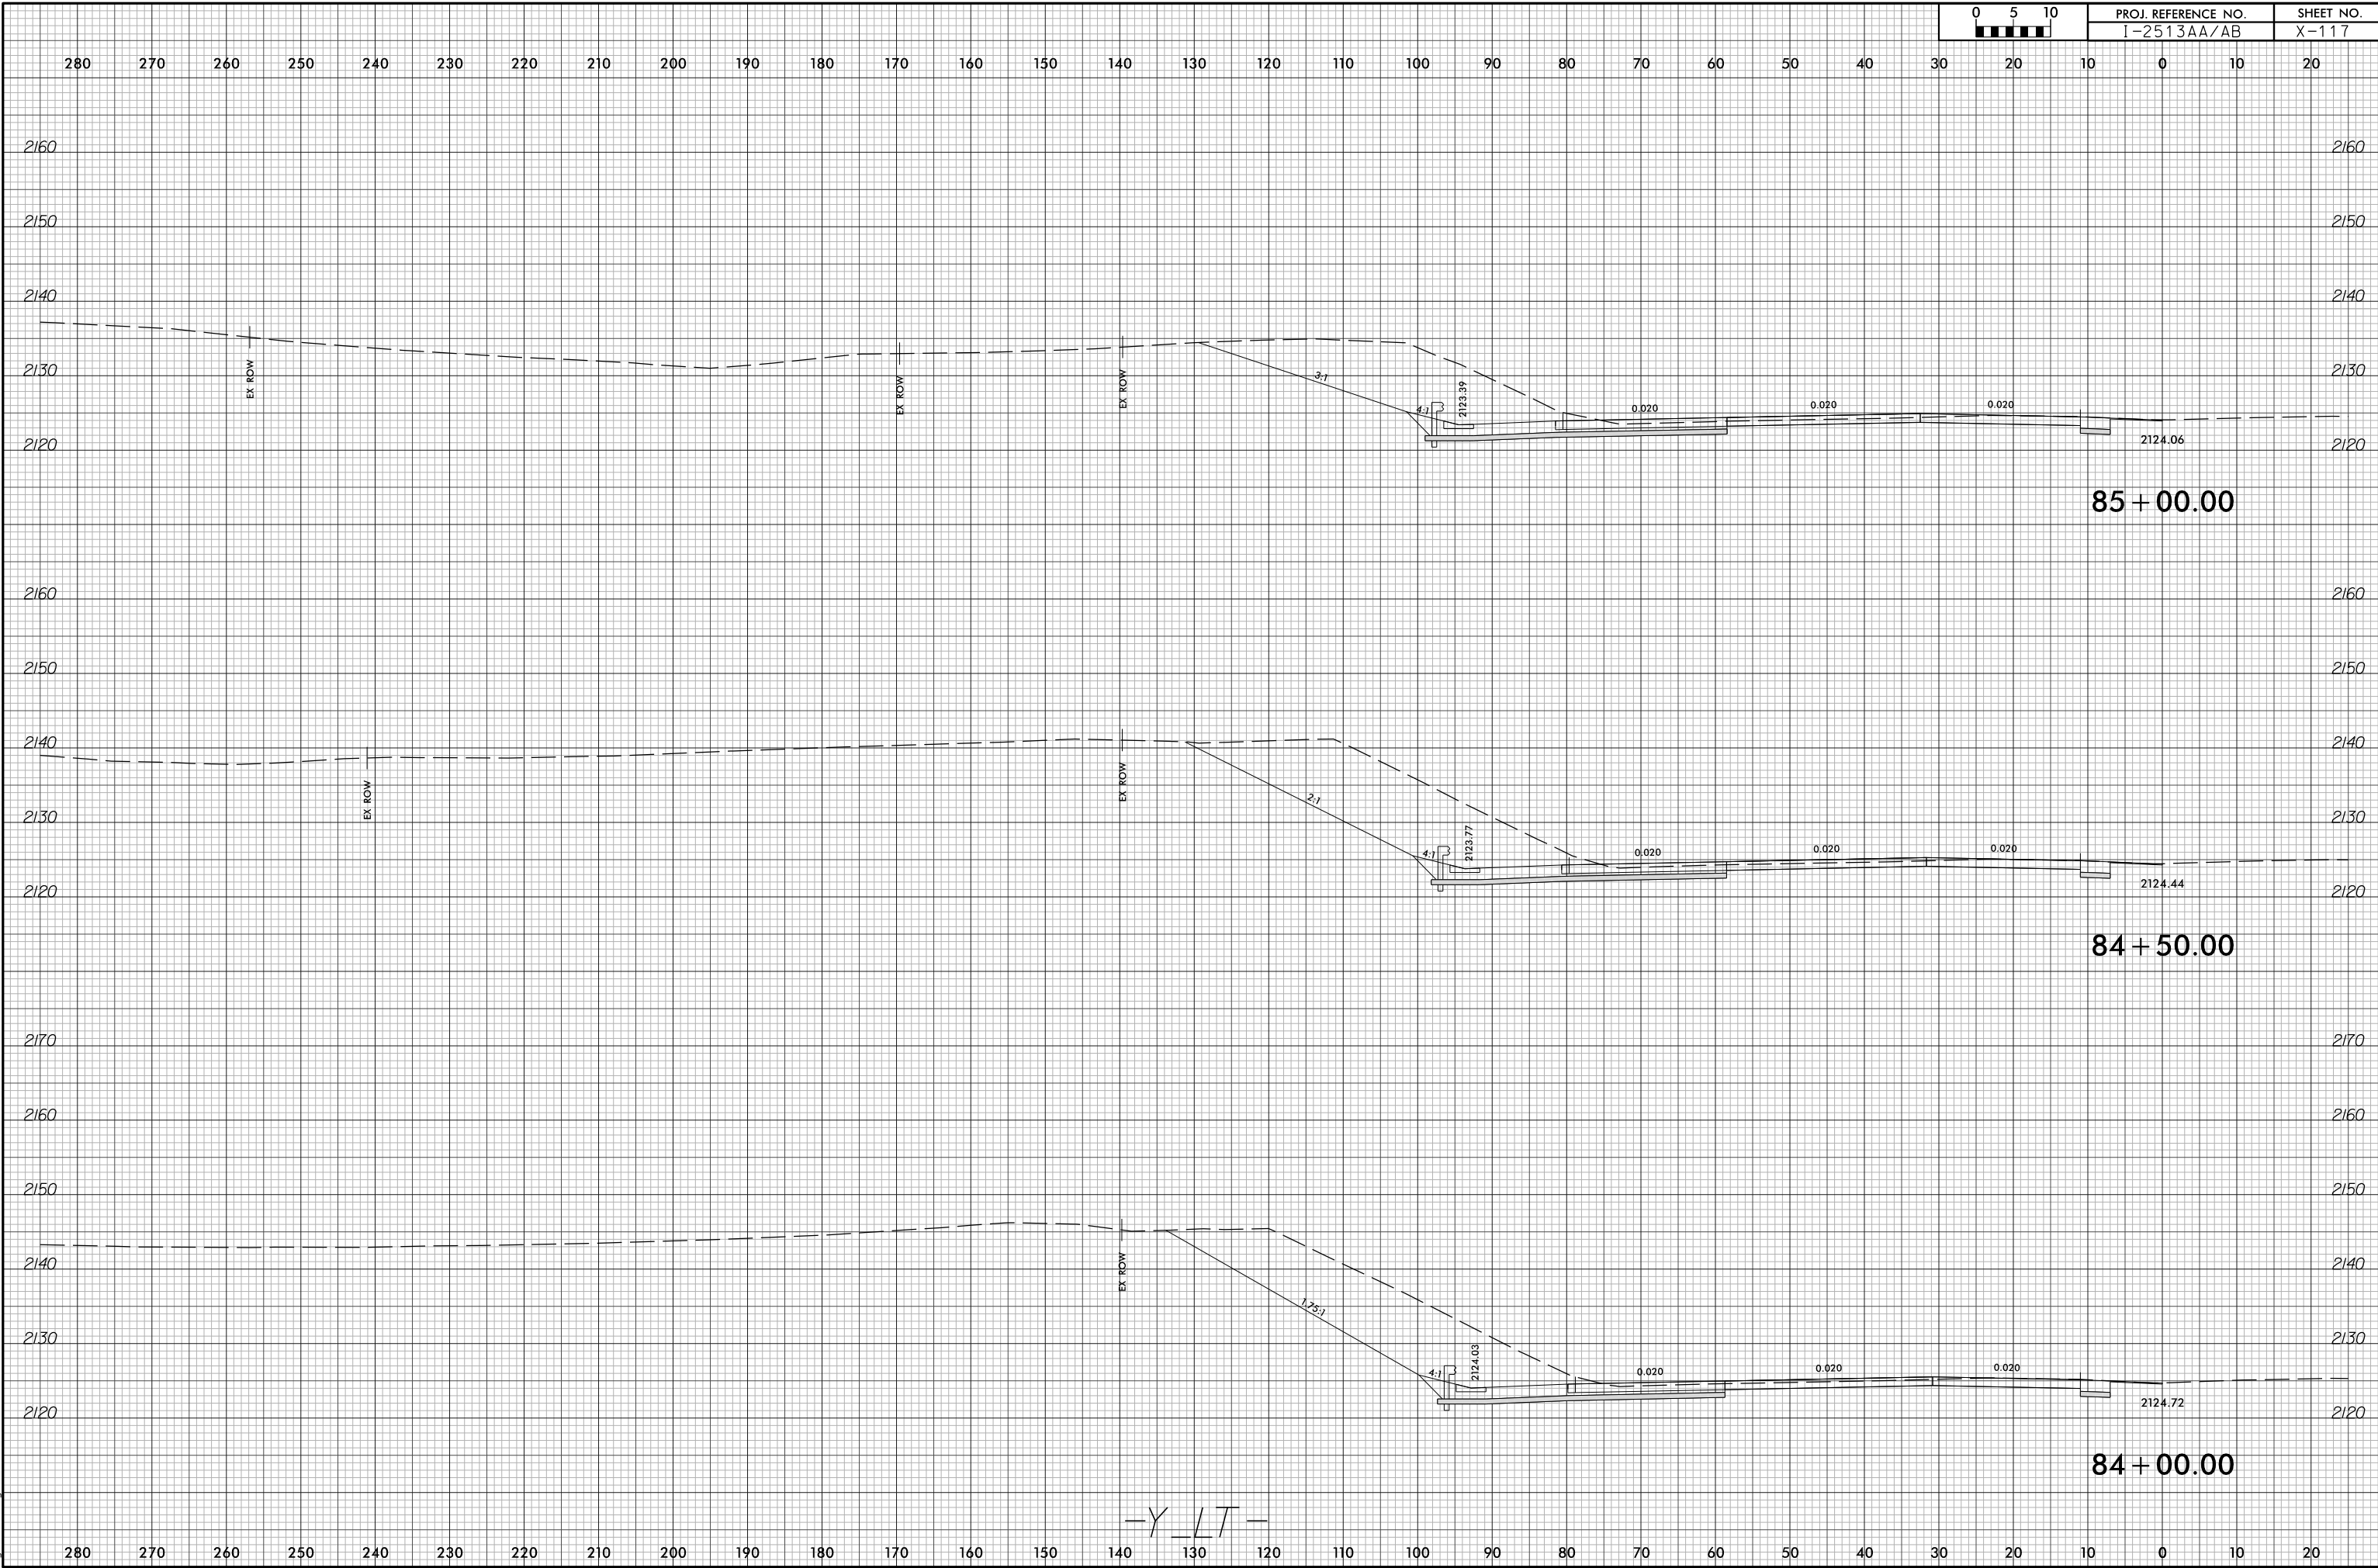

2/5/2024 I-2513AA\_RDY\_XPL\_Y.L.T.dgn Tyler, Corey

-Y L T-