





20 10 0 10 20 30 40 50 60 70 80 90 100 110 120 130 140 150 160 170 180 190 200 210 220 230 240 250 260 270 280

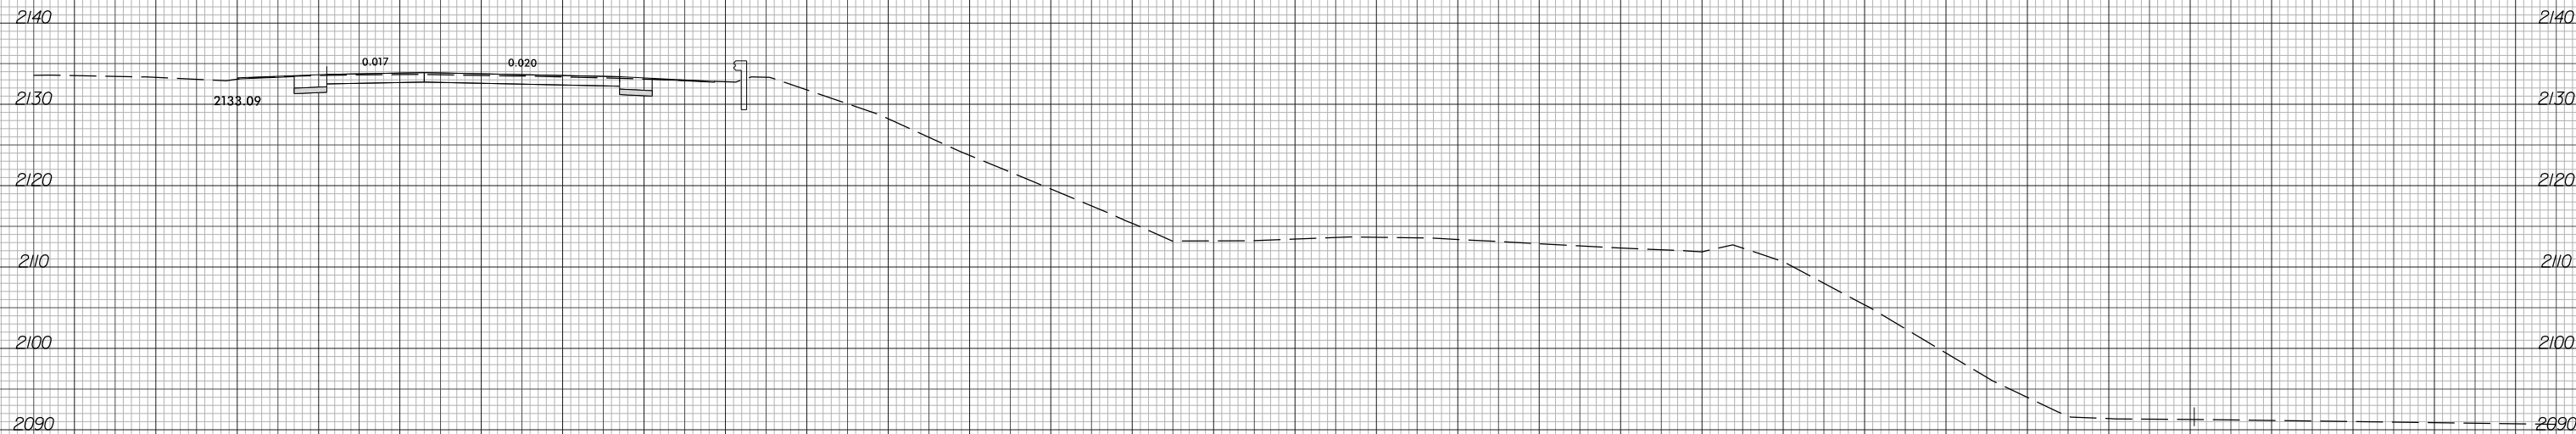

40 + 00.00

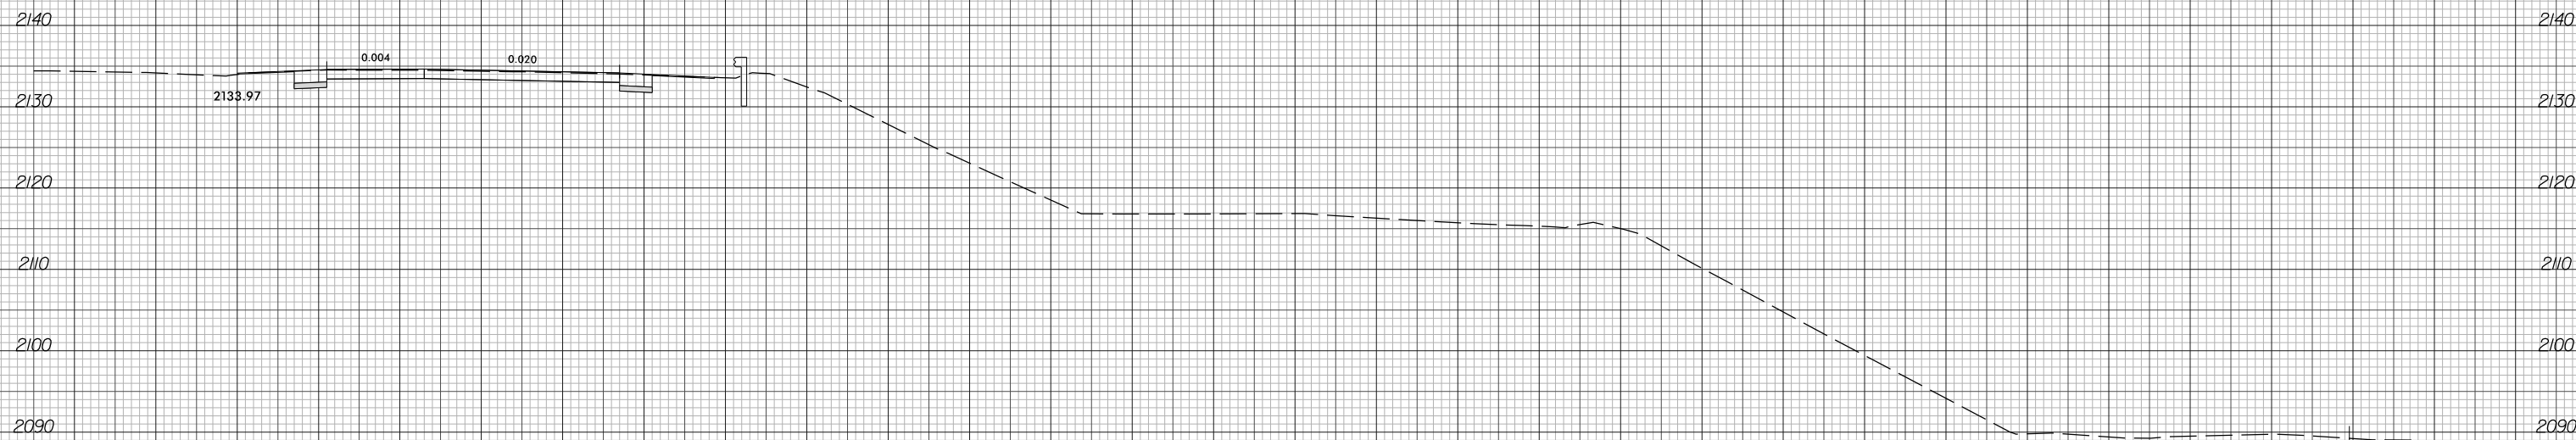

39 + 50.00

-Y\_RT-