



6/23/16

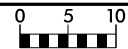

PROJ. REFERENCE NO.	SHEET NO.
I-2513AA/AB	X-178

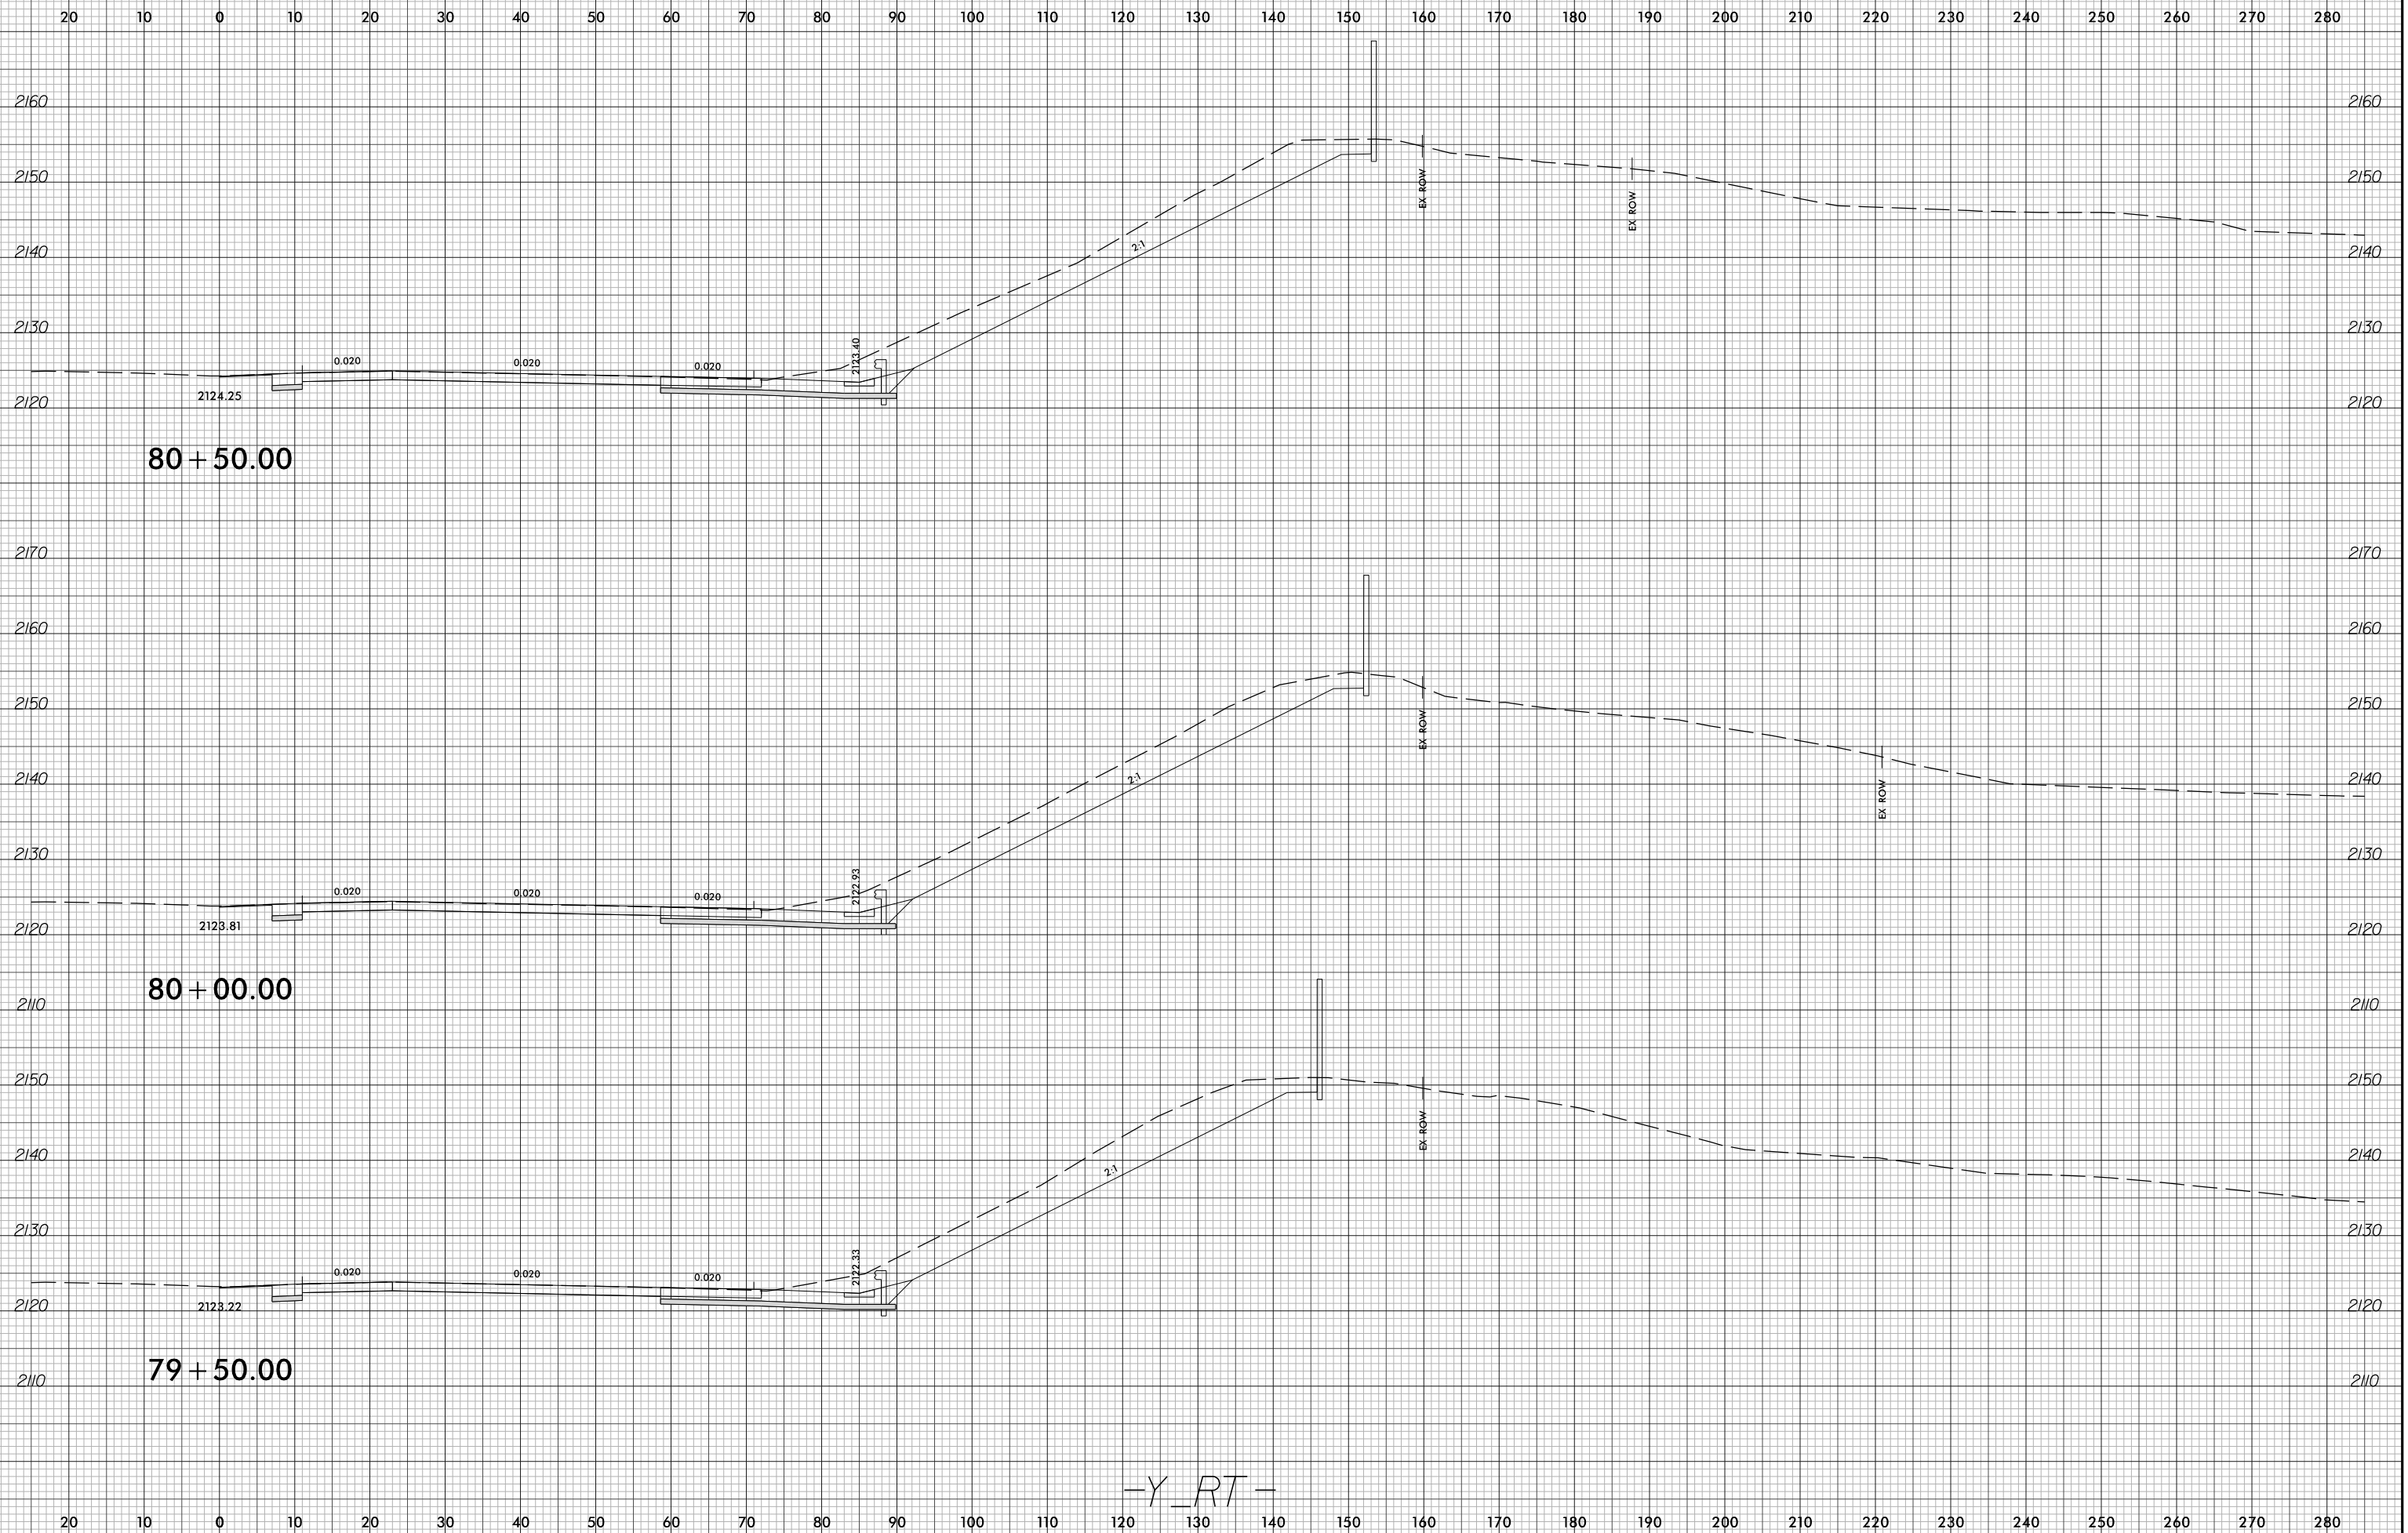

2/5/2024
I-2513AA_RDY_XPL_Y_RT.dgn
Ljer.Corey

-Y_RT-