


6/23/16



PROJ. REFERENCE NO.	SHEET NO.
I-2513AA/AB	X-192

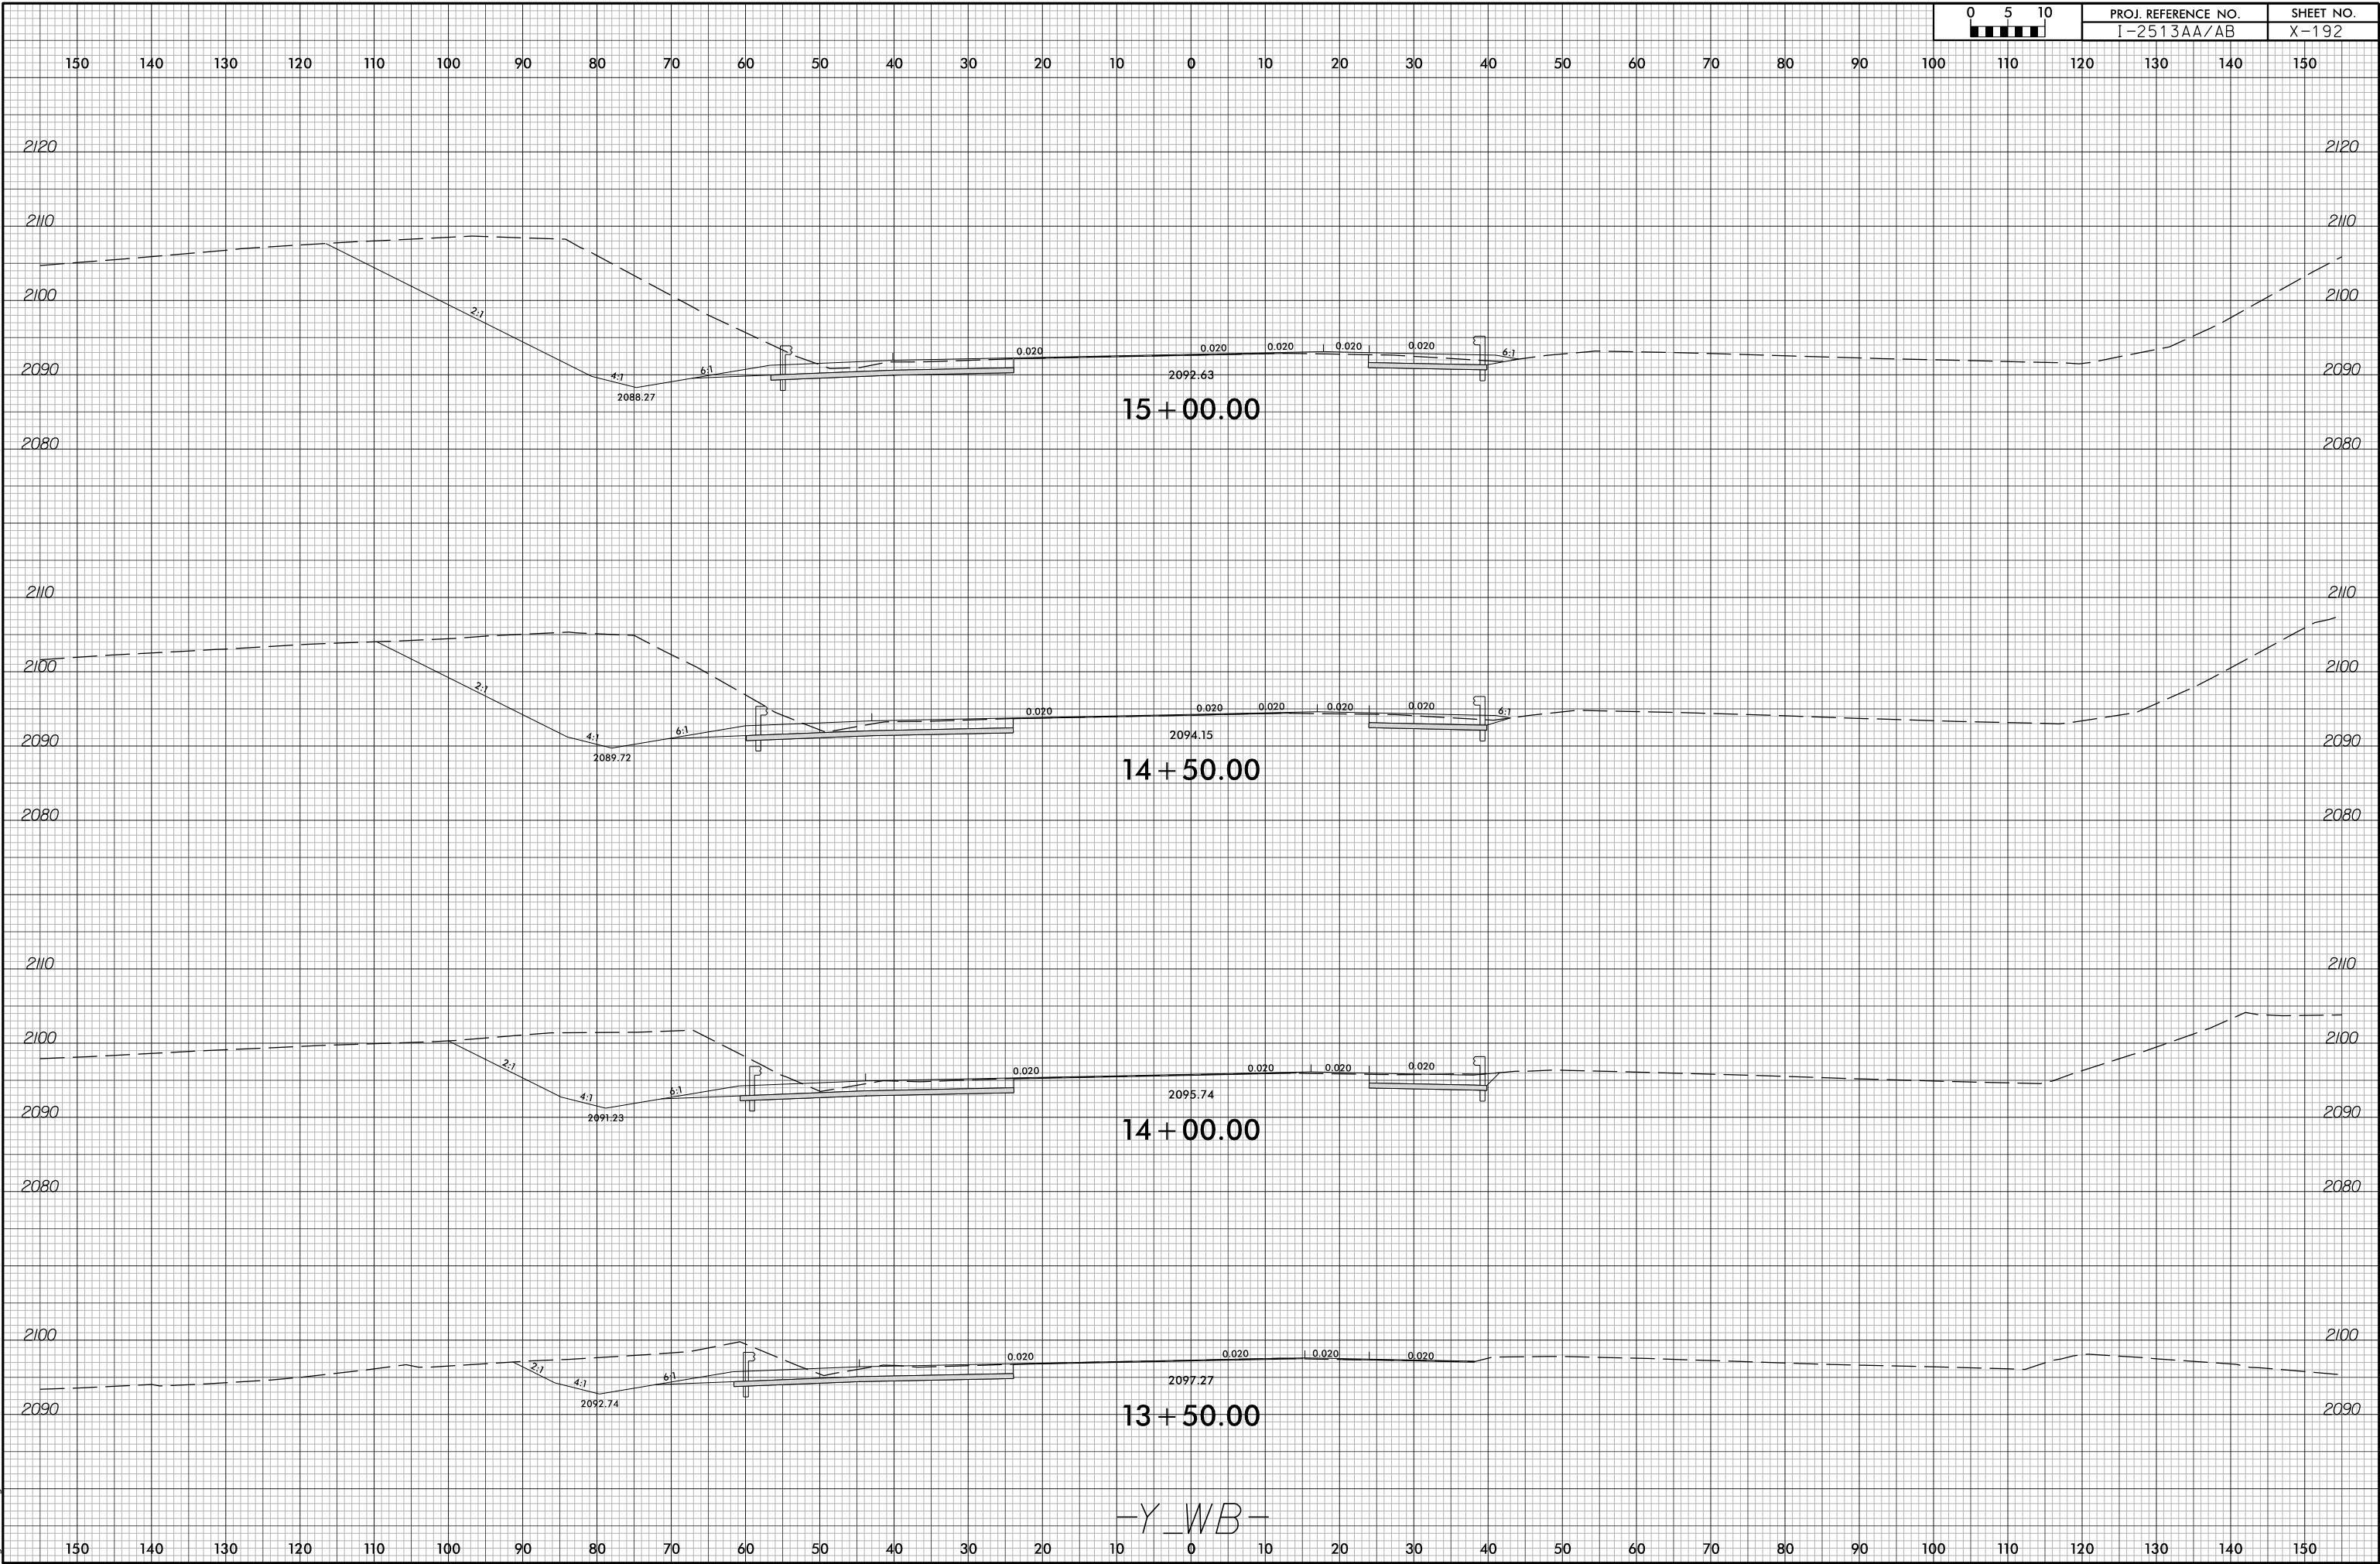

-Y_WB-

2/5/2024
I-2513AA_RDY_XPL_Y_WB.dgn
Tyler, Corey