



150 140 130 120 110 100 90 80 70 60 50 40 30 20 10 0 10 20 30 40 50 60 70 80 90 100 110 120 130 140 150

[Grey Box] = UNDERCUT EXCAVATION FOR SUBGRADE STABILITY

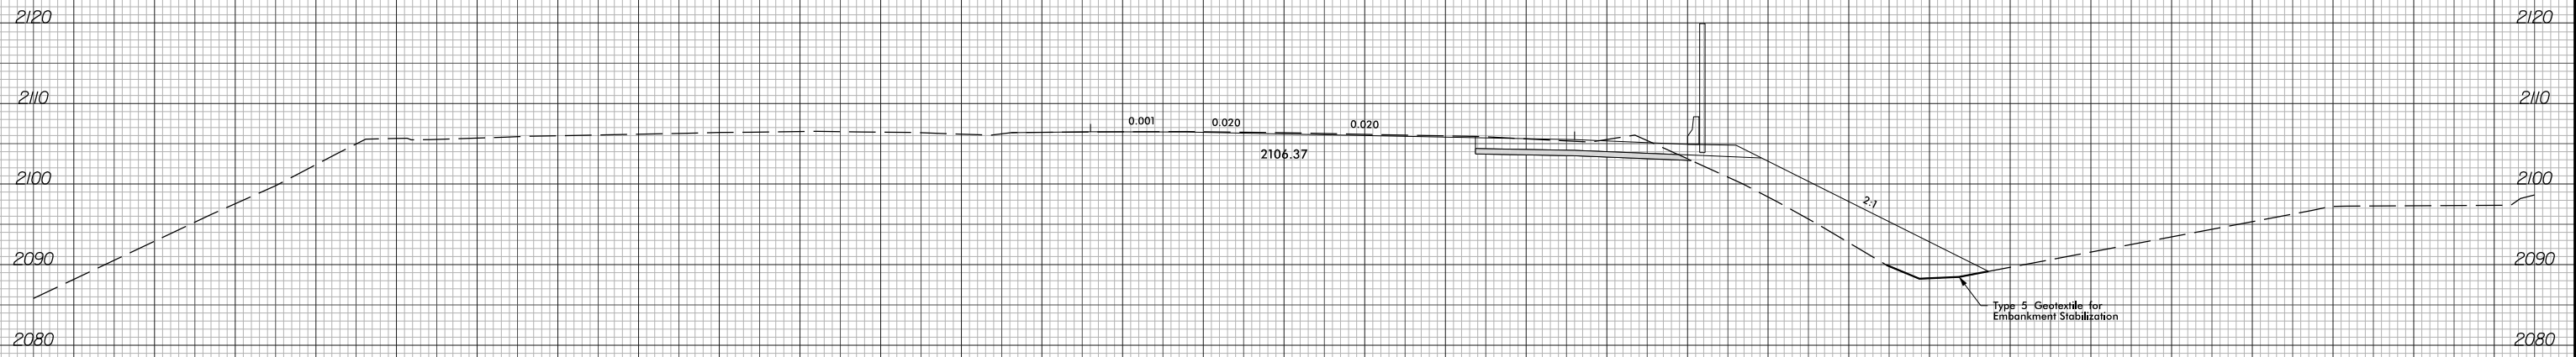

10+50.00

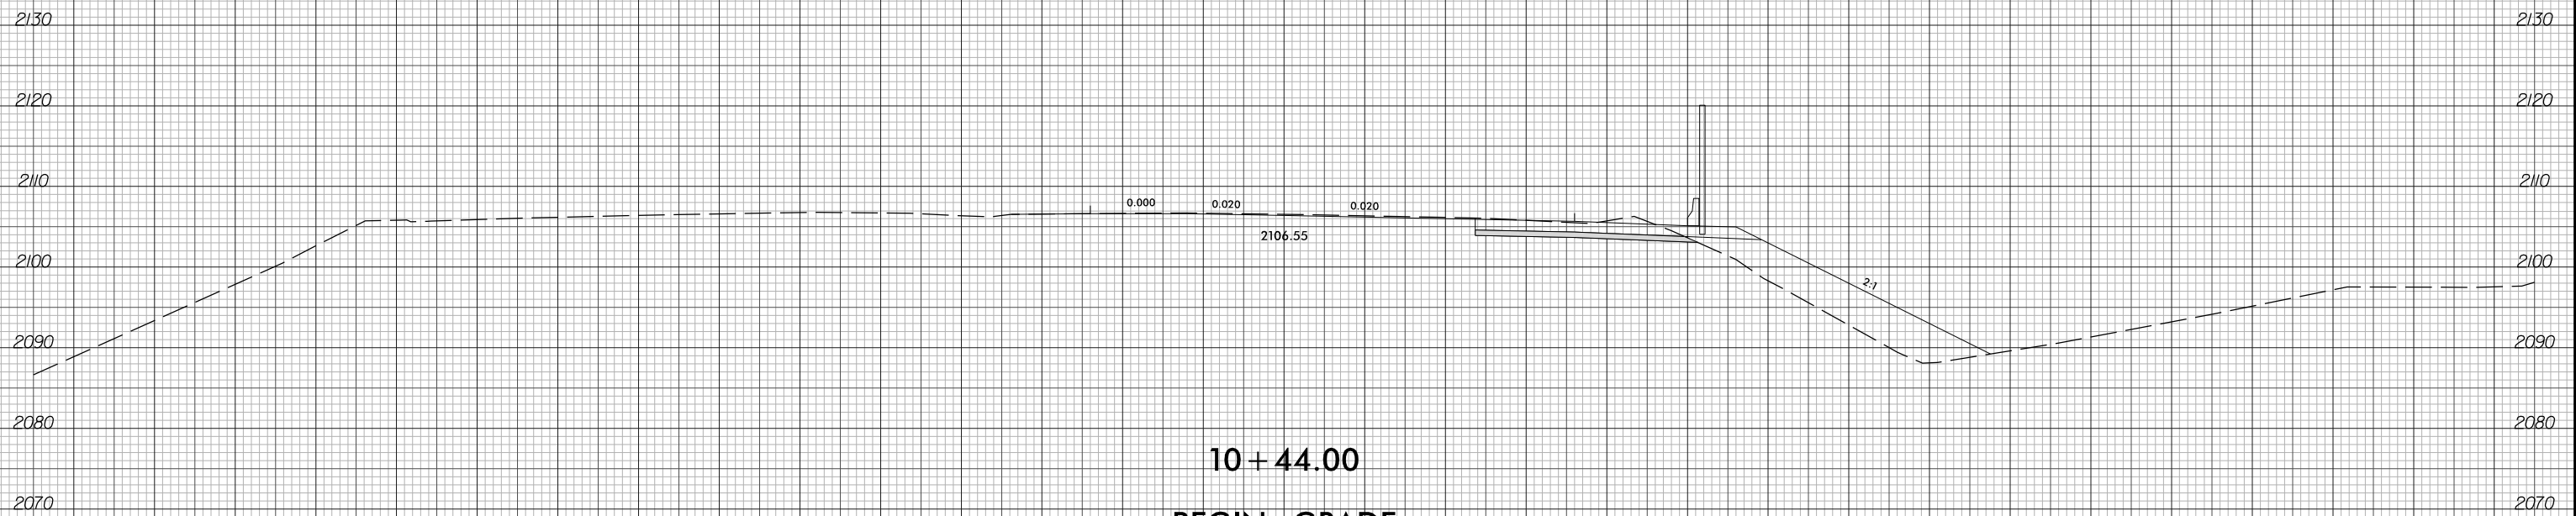

10+44.00

BEGIN GRADE
-Y_EB- STA. 10+44.00

-Y_EB-

150 140 130 120 110 100 90 80 70 60 50 40 30 20 10 0 10 20 30 40 50 60 70 80 90 100 110 120 130 140 150