


6/23/16



PROJ. REFERENCE NO.
I-2513AA/AB

SHEET NO.
X-202

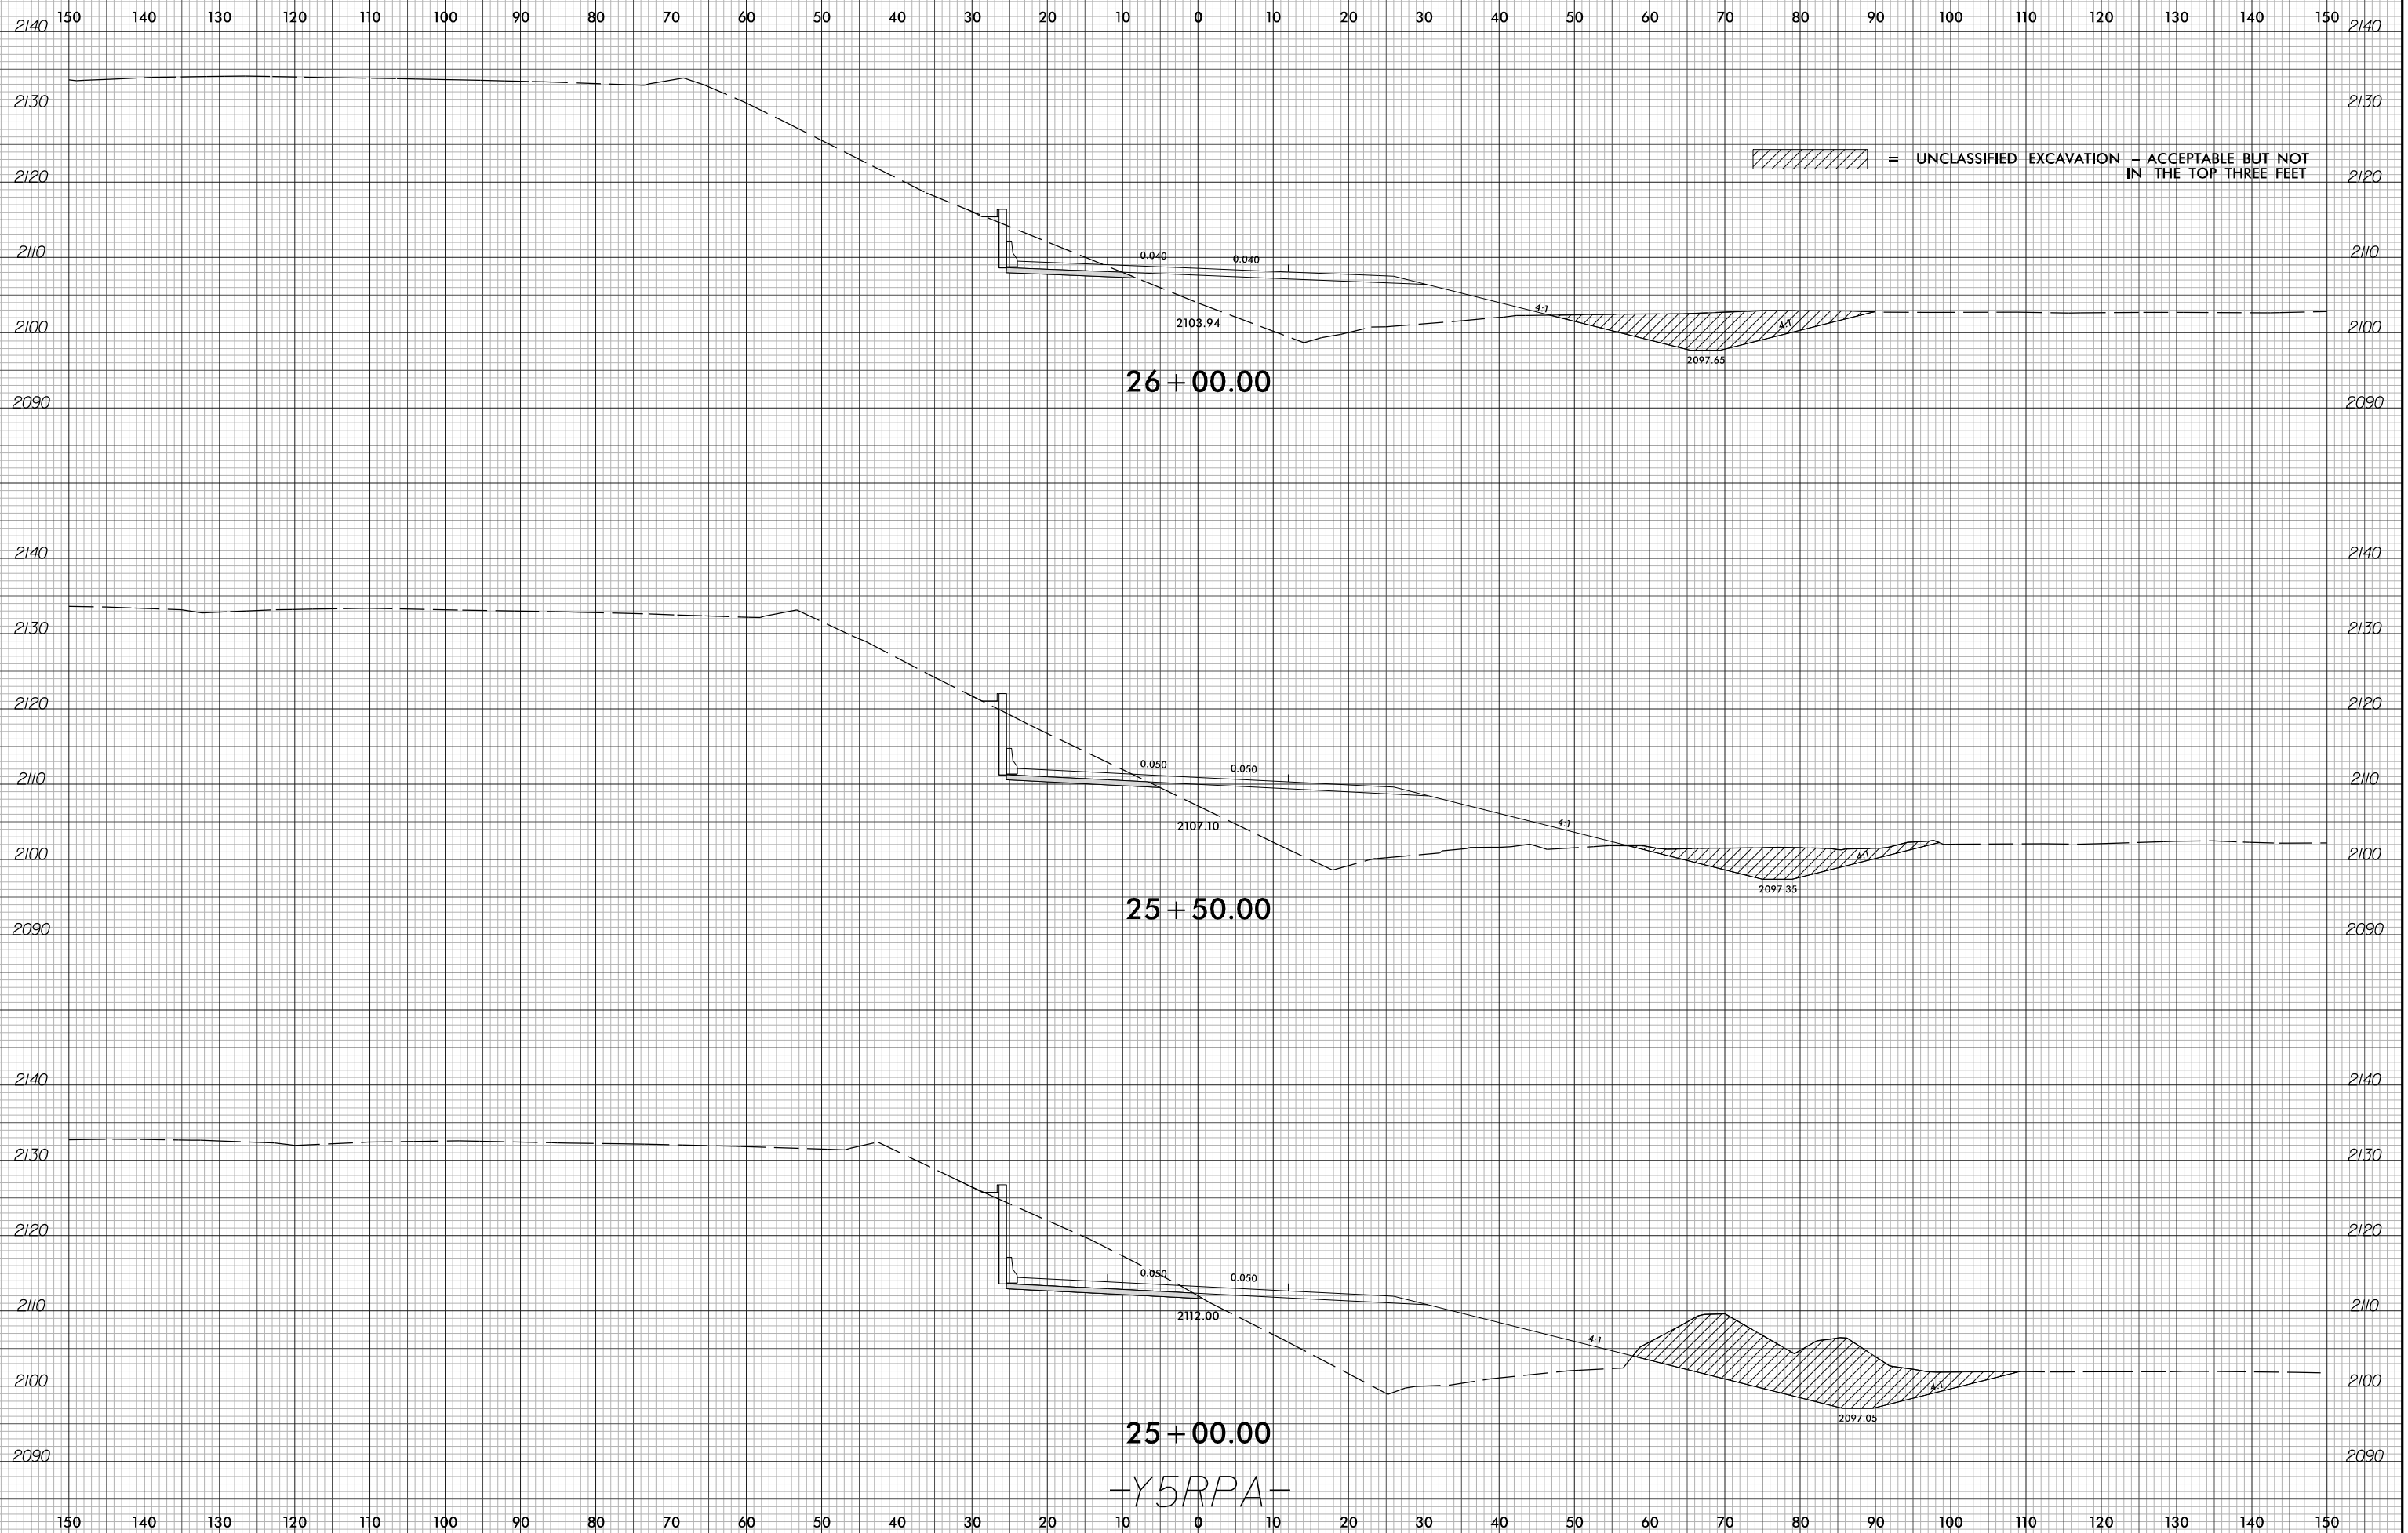

2/5/2024
I-2513AA_RDY_XPL_Y5RPA.dgn
Tyler, Corey

25+00.00
-Y5RPA-