


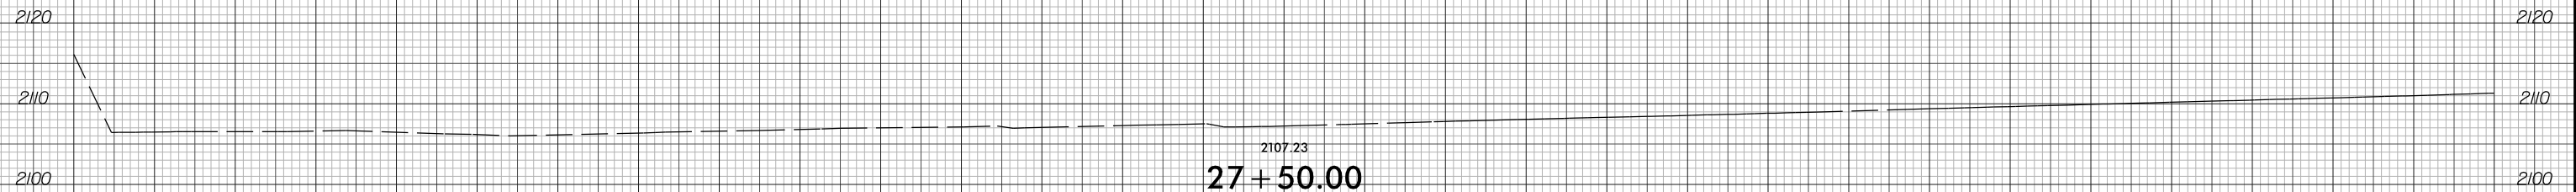
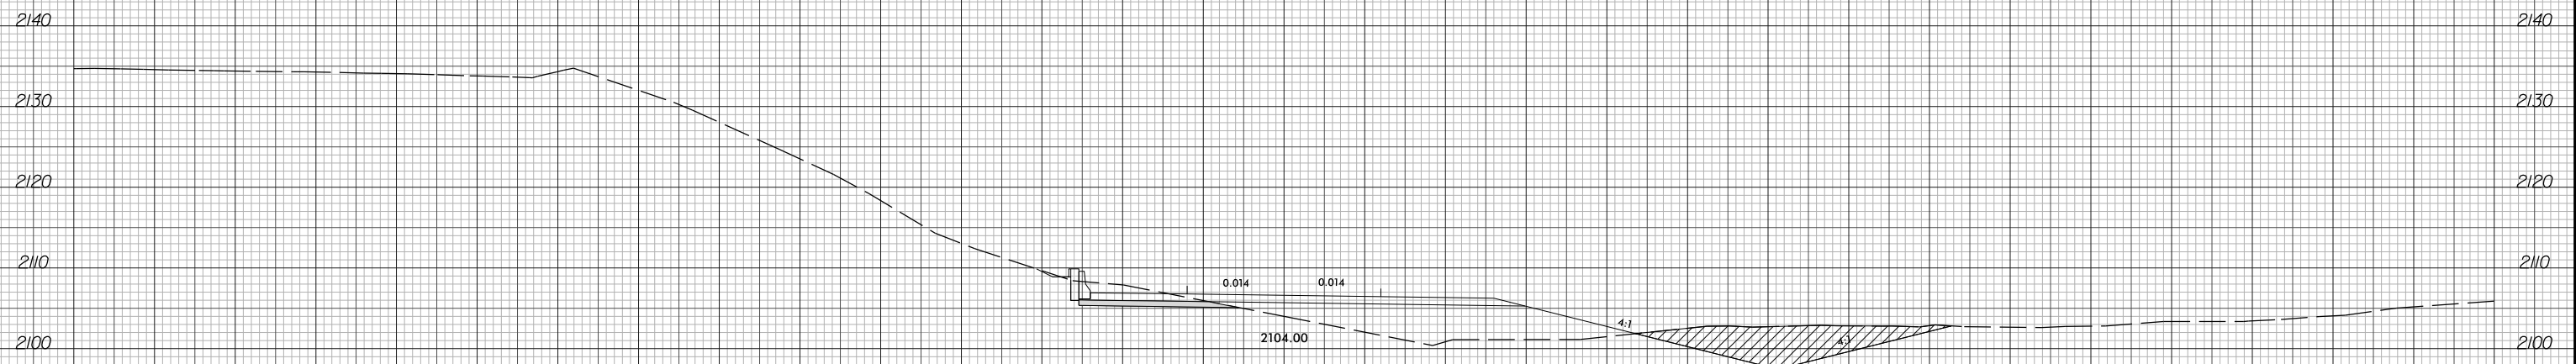
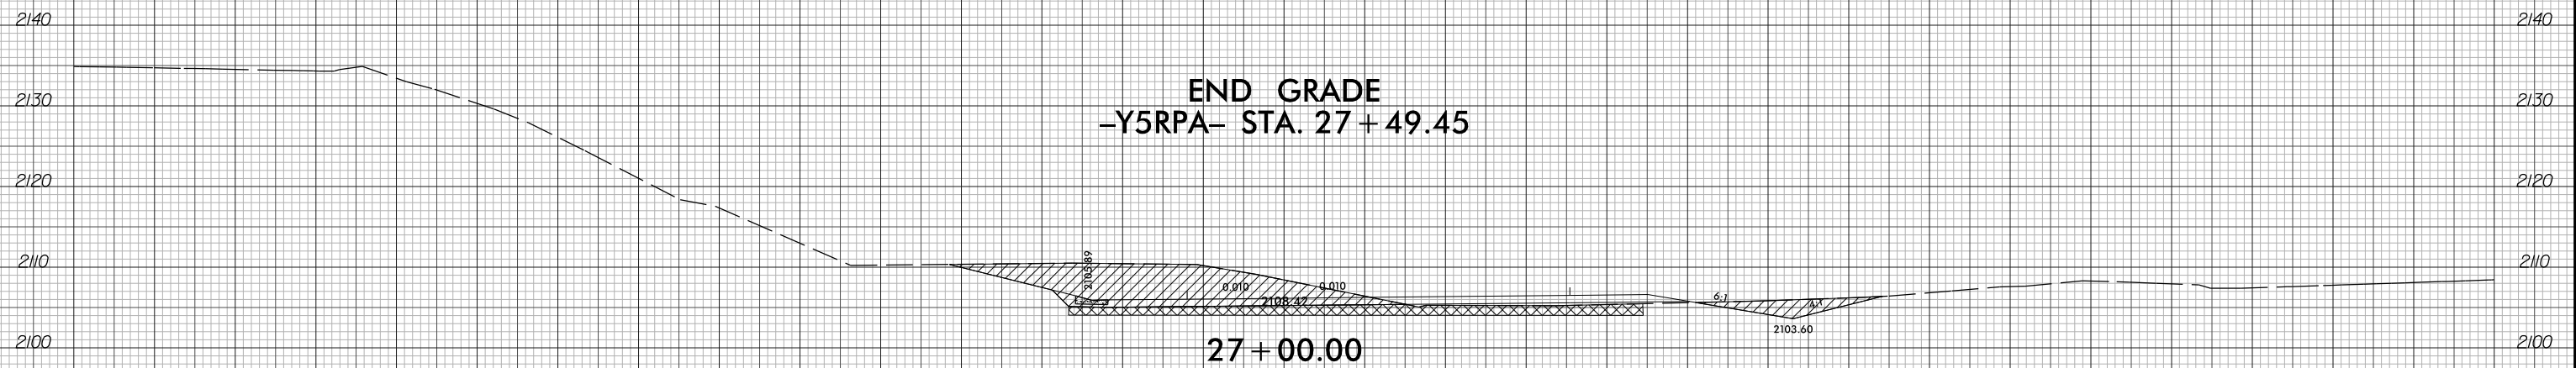


150 140 130 120 110 100 90 80 70 60 50 40 30 20 10 0 10 20 30 40 50 60 70 80 90 100 110 120 130 140 150

-  = UNDERCUT EXCAVATION FOR SUBGRADE STABILITY
-  = UNDERCUT
-  = UNCLASSIFIED EXCAVATION - ACCEPTABLE BUT NOT IN THE TOP THREE FEET



END GRADE
-Y5RPA- STA. 27+49.45



26+50.00

-Y5RPA-

150 140 130 120 110 100 90 80 70 60 50 40 30 20 10 0 10 20 30 40 50 60 70 80 90 100 110 120 130 140 150