



6/23/16

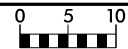

PROJ. REFERENCE NO.	SHEET NO.
I-2513AA/AB	X-212

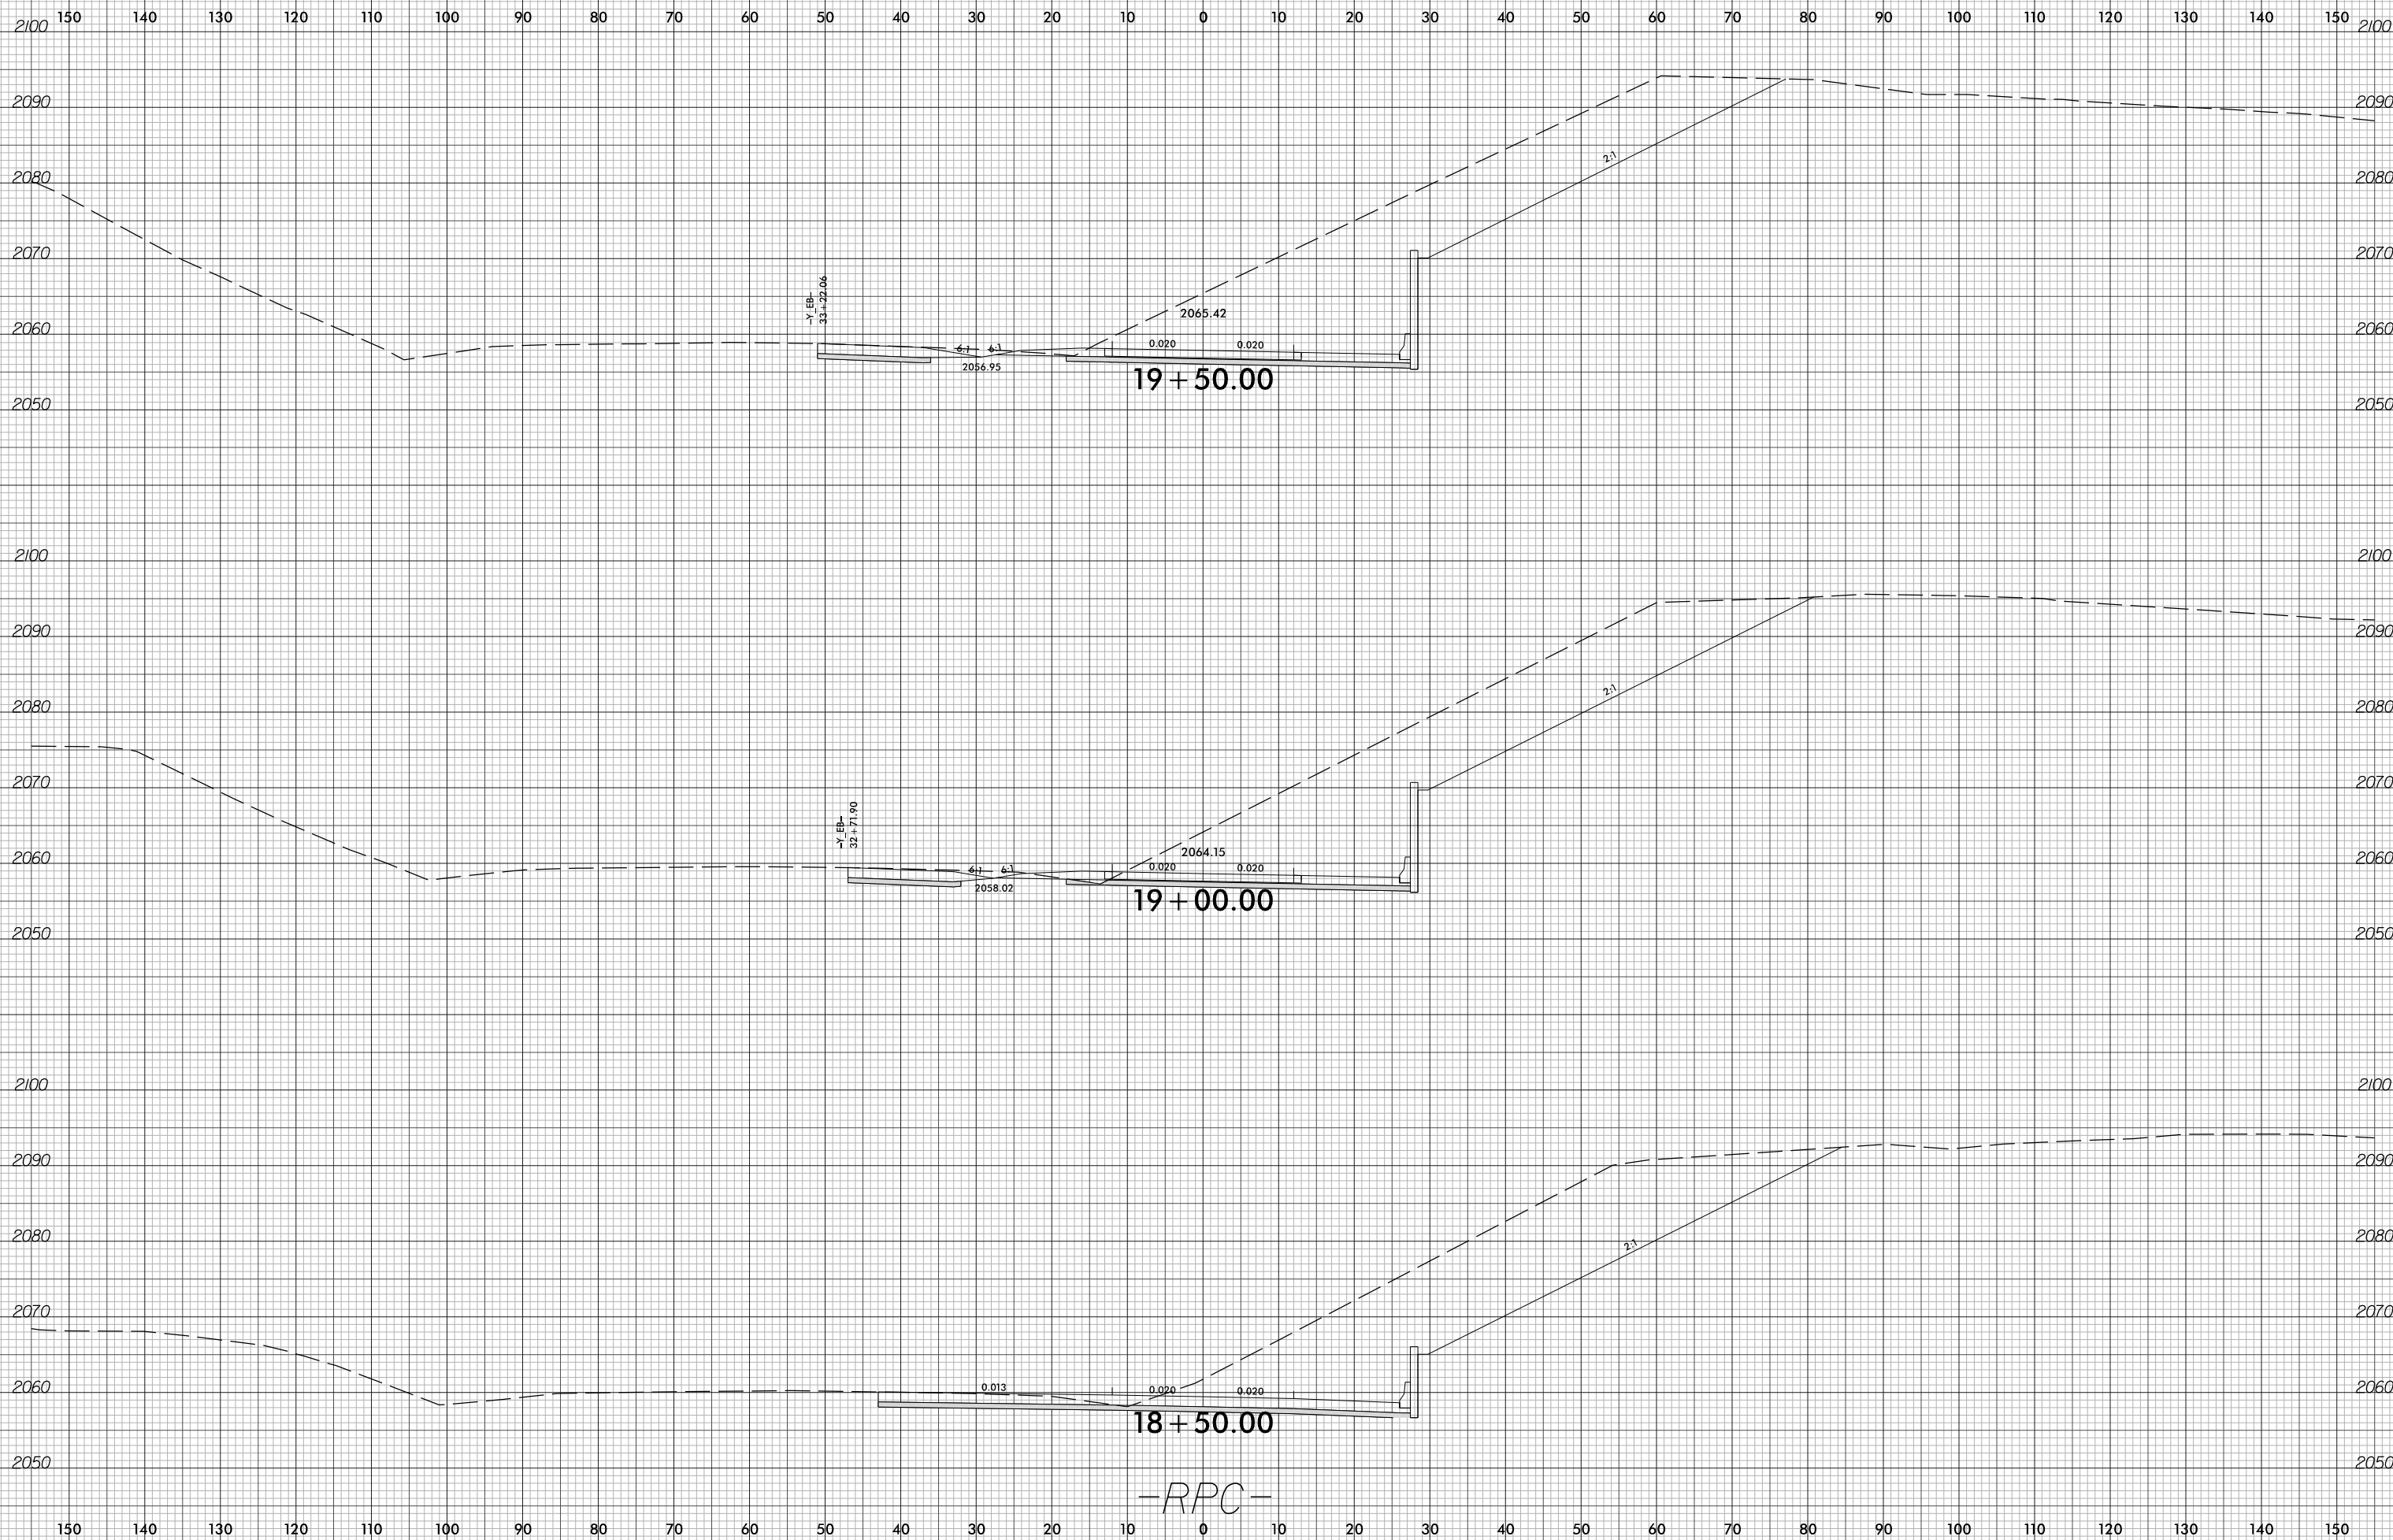

2/5/2024 I-2513AA_RDY_XPL_RPC.dgn Tyler Corey

-RPC-