


6/23/16

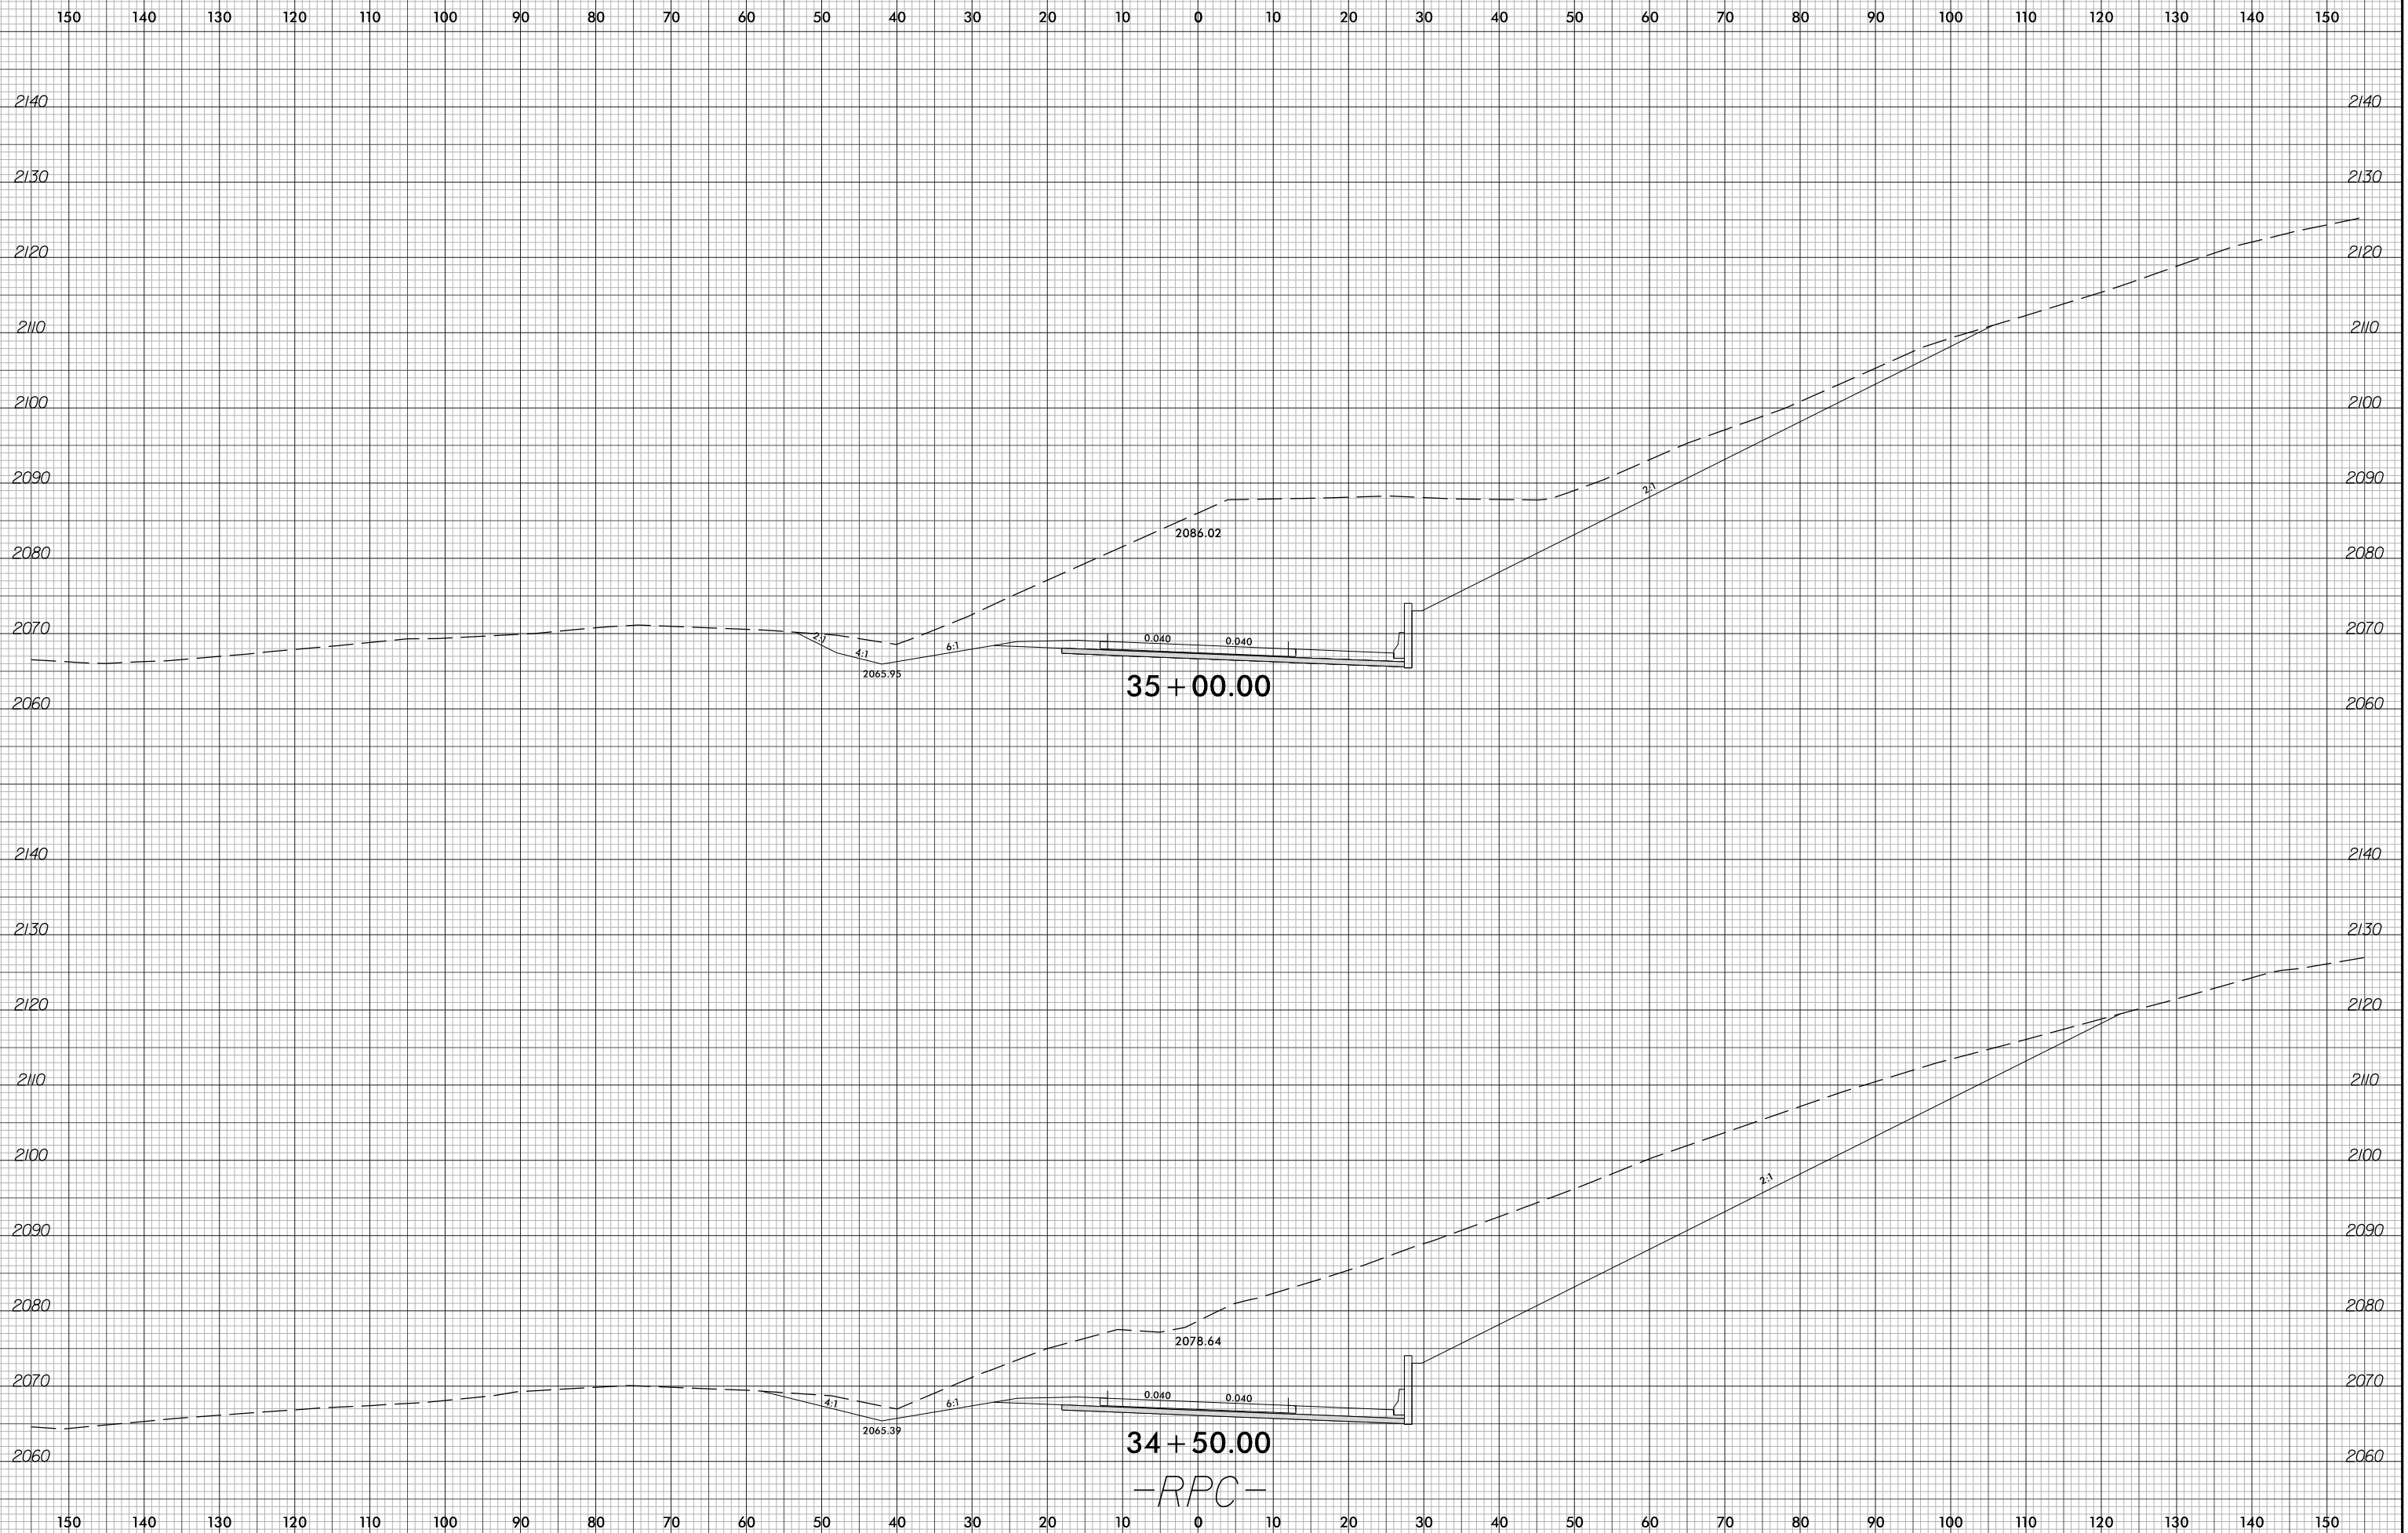

PROJ. REFERENCE NO.
I-2513AA/AB

SHEET NO.
X-225



2/5/2024
I-2513AA_RDY_XPL_RPC.dgn
Tyler, Corey